




Section AA  
1:50

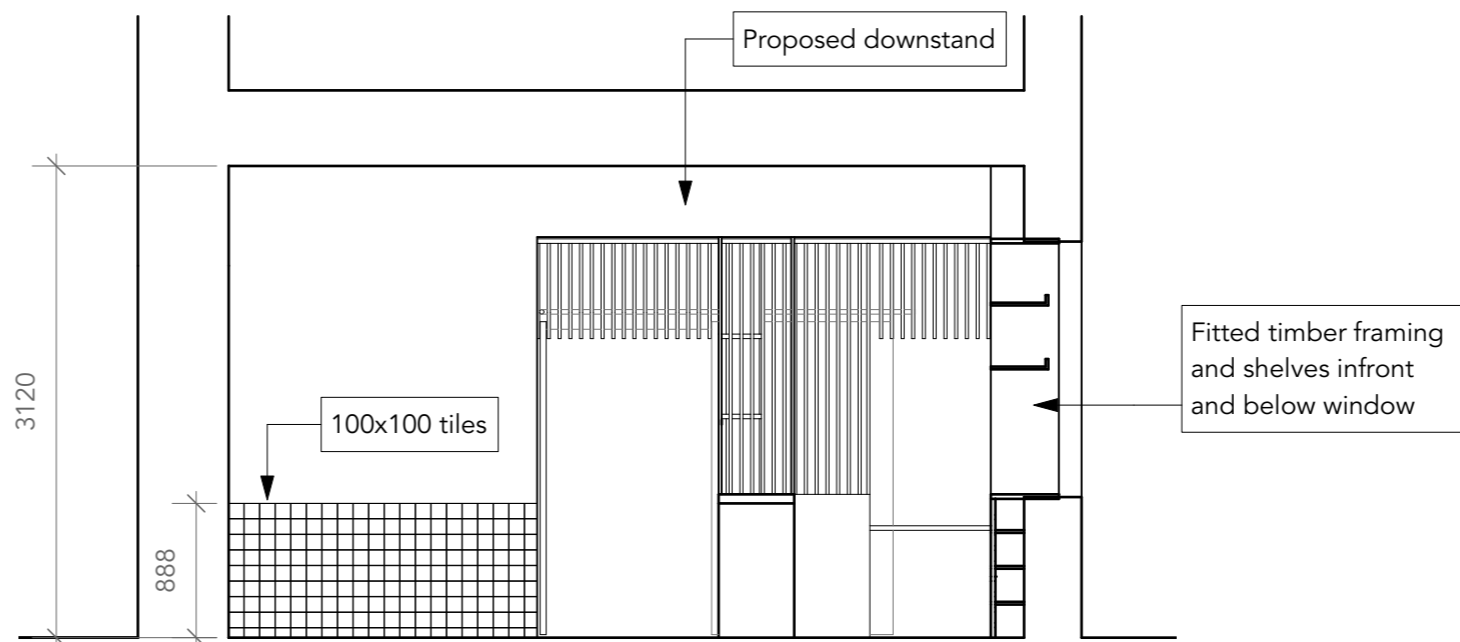


Section DD  
1:50

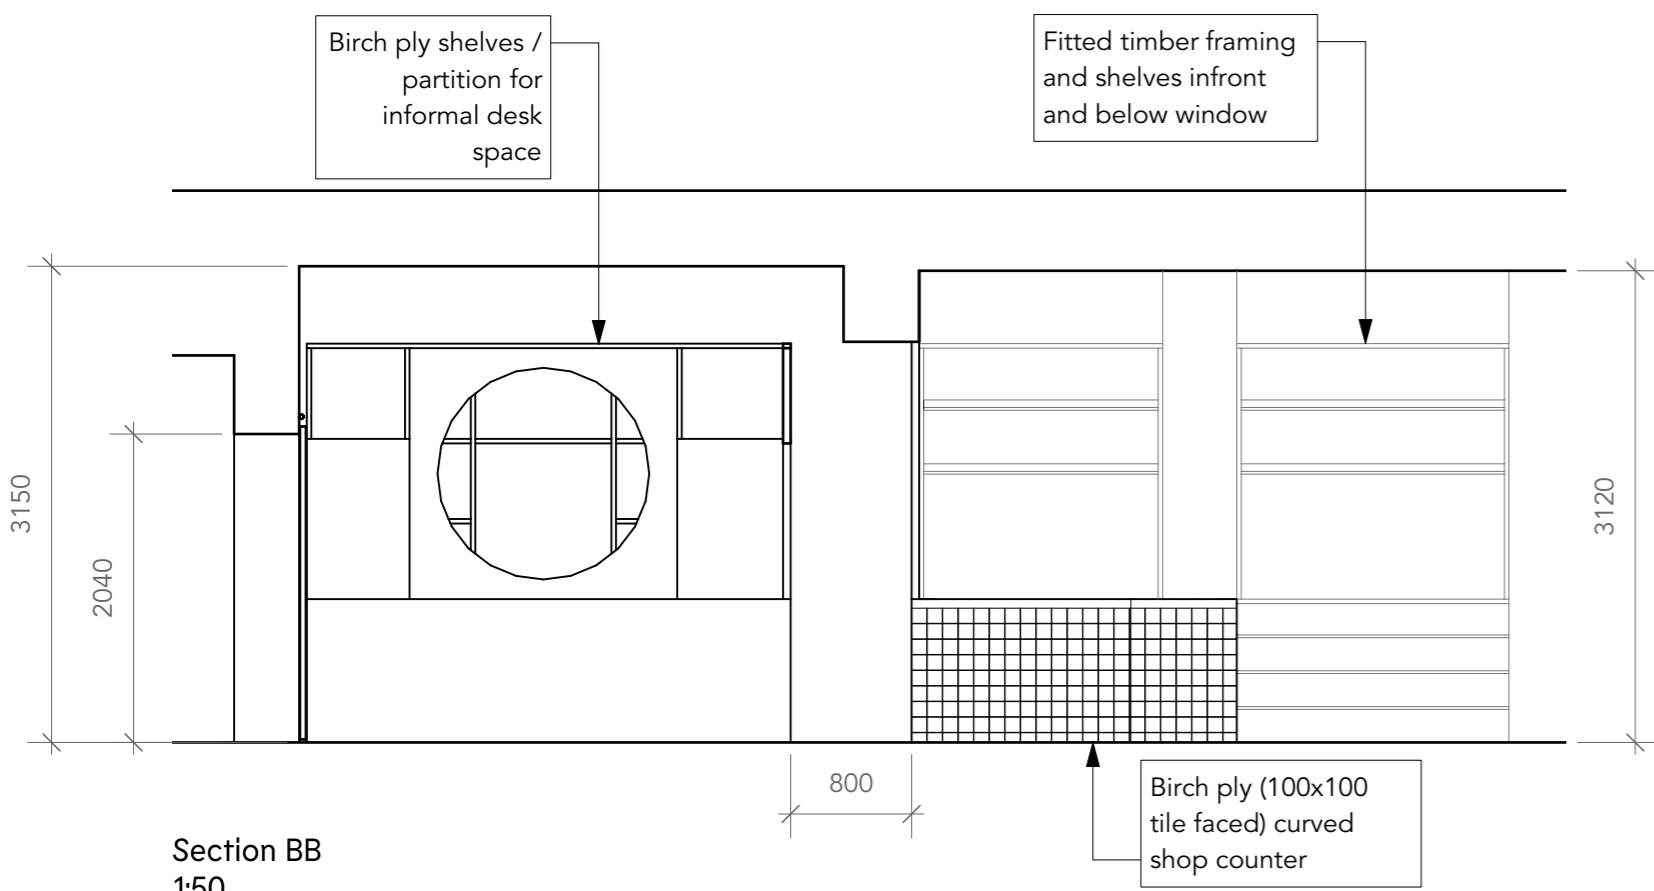


Section BB  
1:50

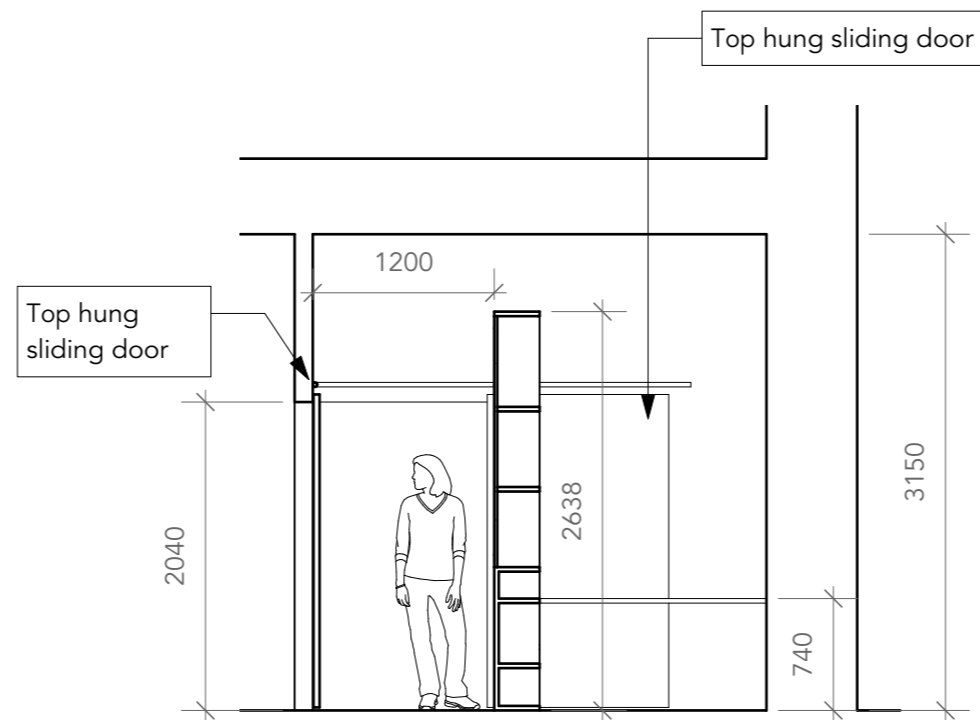




Section EE  
1:50

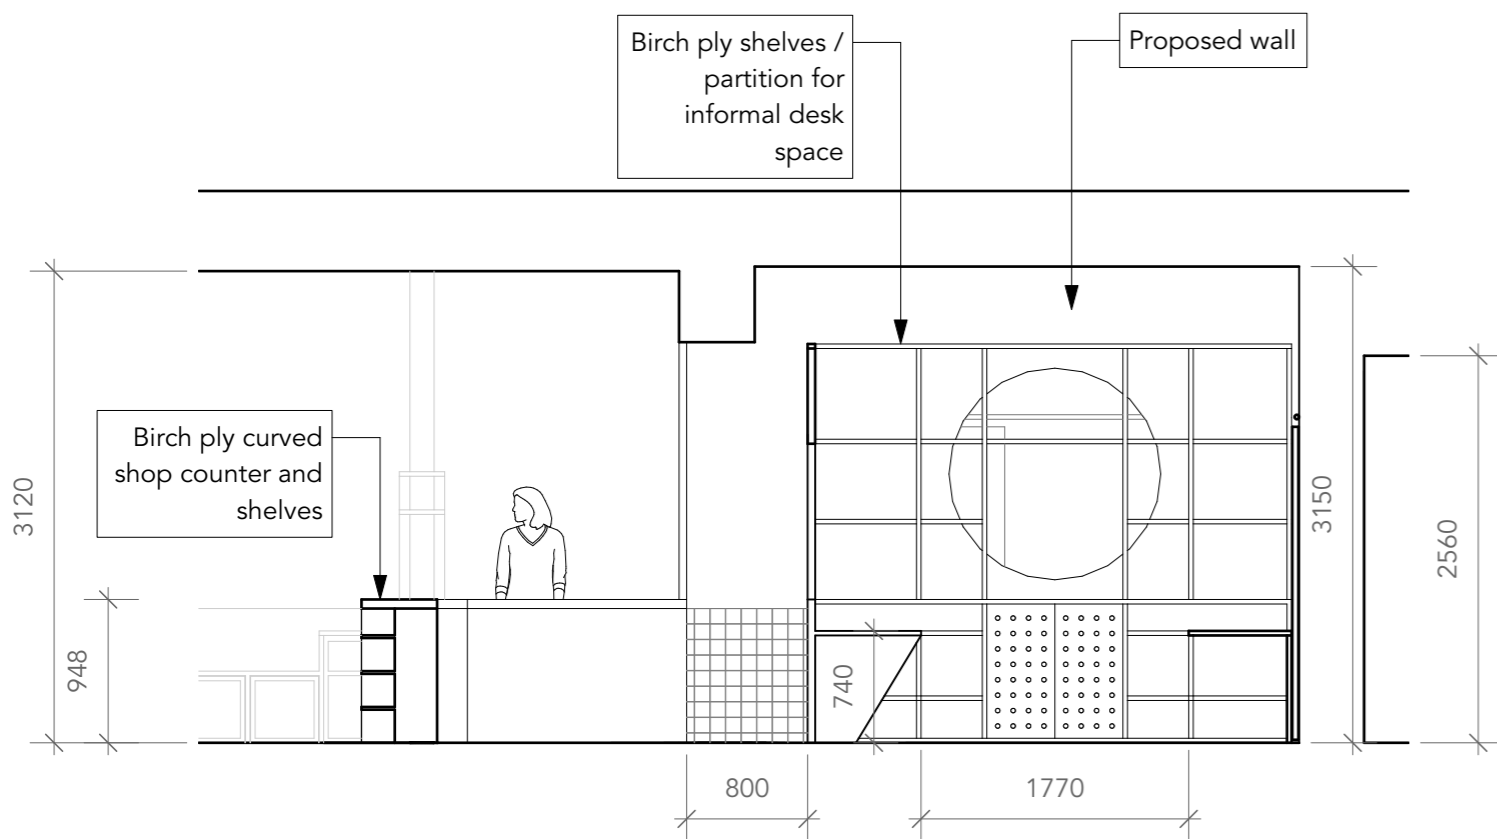

Section CC  
1:50

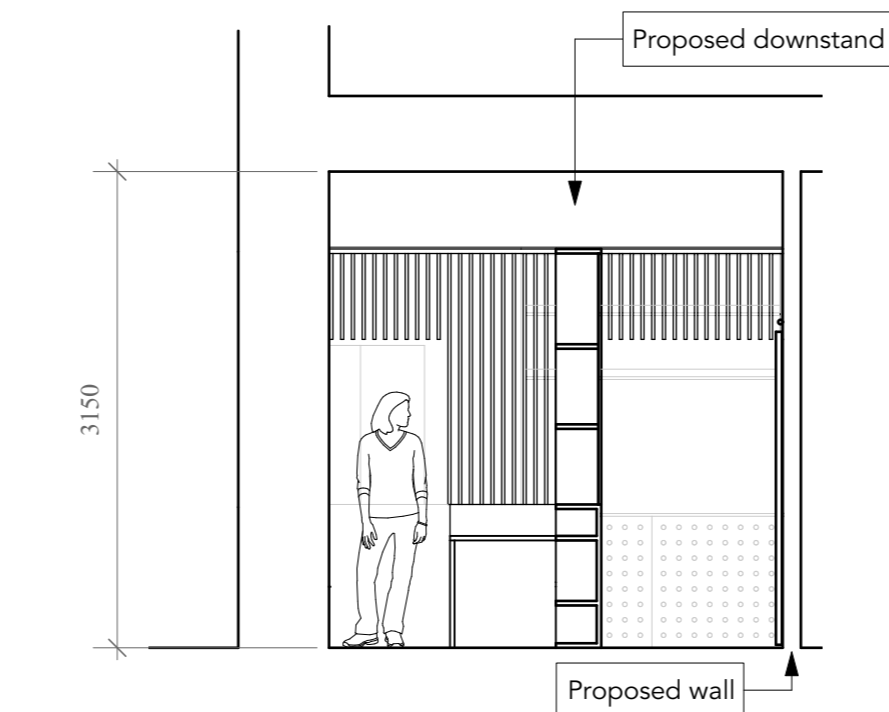

Section FF  
1:50

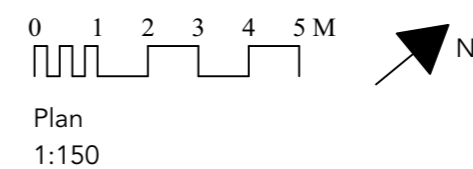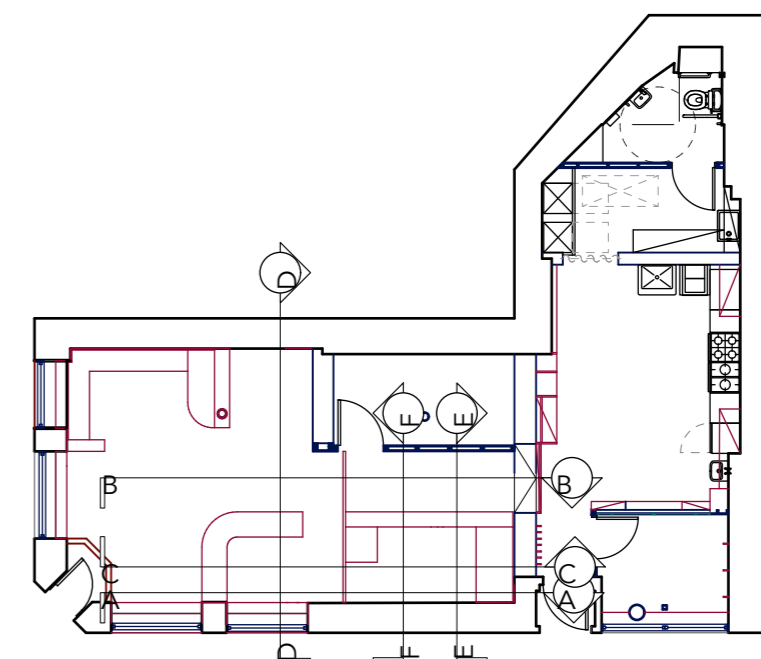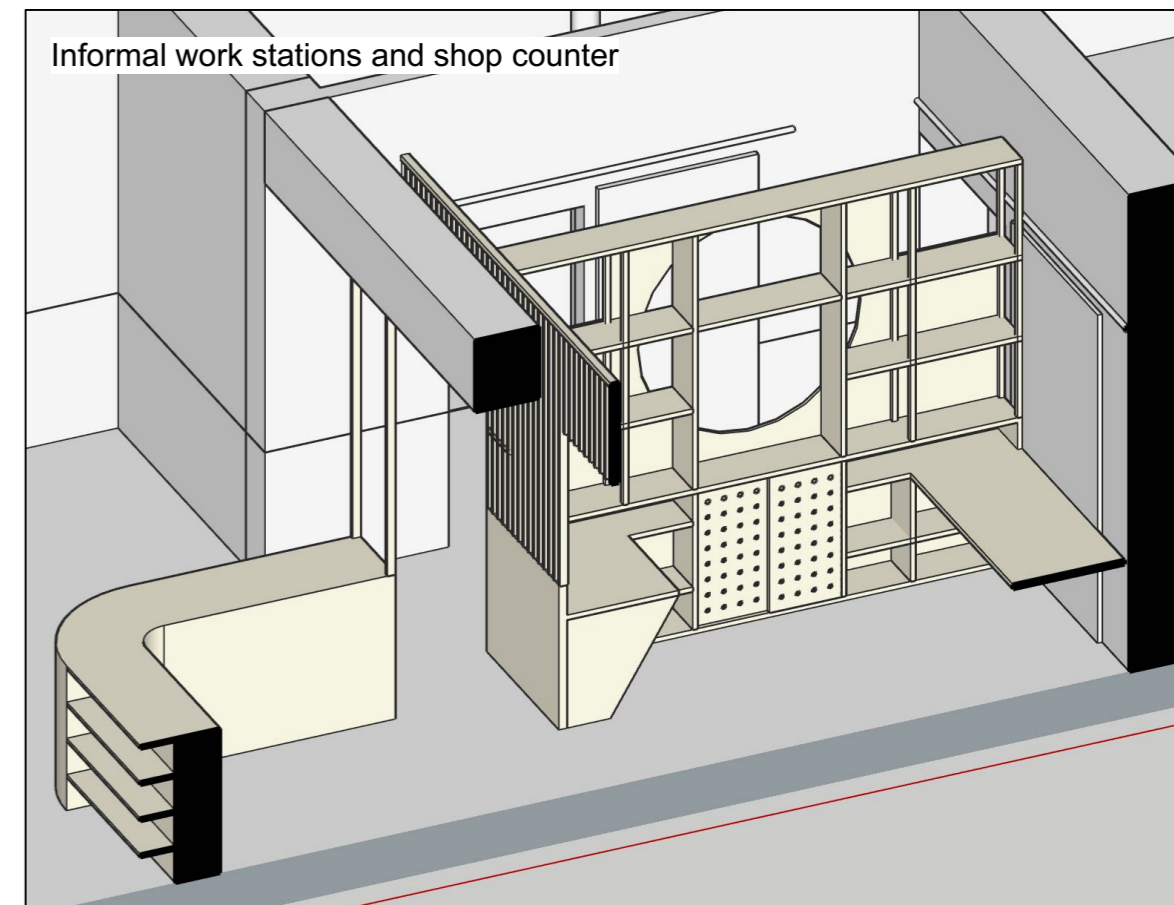

DO NOT SCALE FROM THIS DRAWING ALL DIMENSIONS TO BE CHECKED ON SITE PRIOR TO THE START OF ANY WORK AND ANY DISCREPANCIES MUST BE NOTIFIED IN WRITING REFER TO ENGINEERS DRAWINGS FOR ALL STRUCTURAL, HEATING, LIGHTING, POWER, EXTERNAL AND UNDERGROUND DRAINAGE AND VENTILATION INFORMATION ALL BUILDING WORKS COMPLY IN ALL RESPECTS TO CURRENT BUILDING STANDARDS FOR COUNTRY IN WHICH SITE IS LOCATED		
Revision Date	Revision Note	
Job Reference #21008	Drawing Number SH-[001]-05	Revision
Scale Various	Paper Size A3	
Drawing Name Informal Work Space + Counter, As Proposed		
Drawn By ZG	Checked BT	Date Drawn 23/06/2021
Project EHA Food Hub		
Client Elderpark Housing Association		
<div> <div> New Practice </div> <div> 3 Ross Street Glasgow G1 5AR +44 (0) 141 226 4092 info@new-practice.co.uk www.new-practice.co.uk </div> </div>		