



NOTES


Copyright: All rights reserved.
 This drawing must not be reproduced without permission.
 This drawing must not be scaled. Dimensions are in millimetres unless specified.

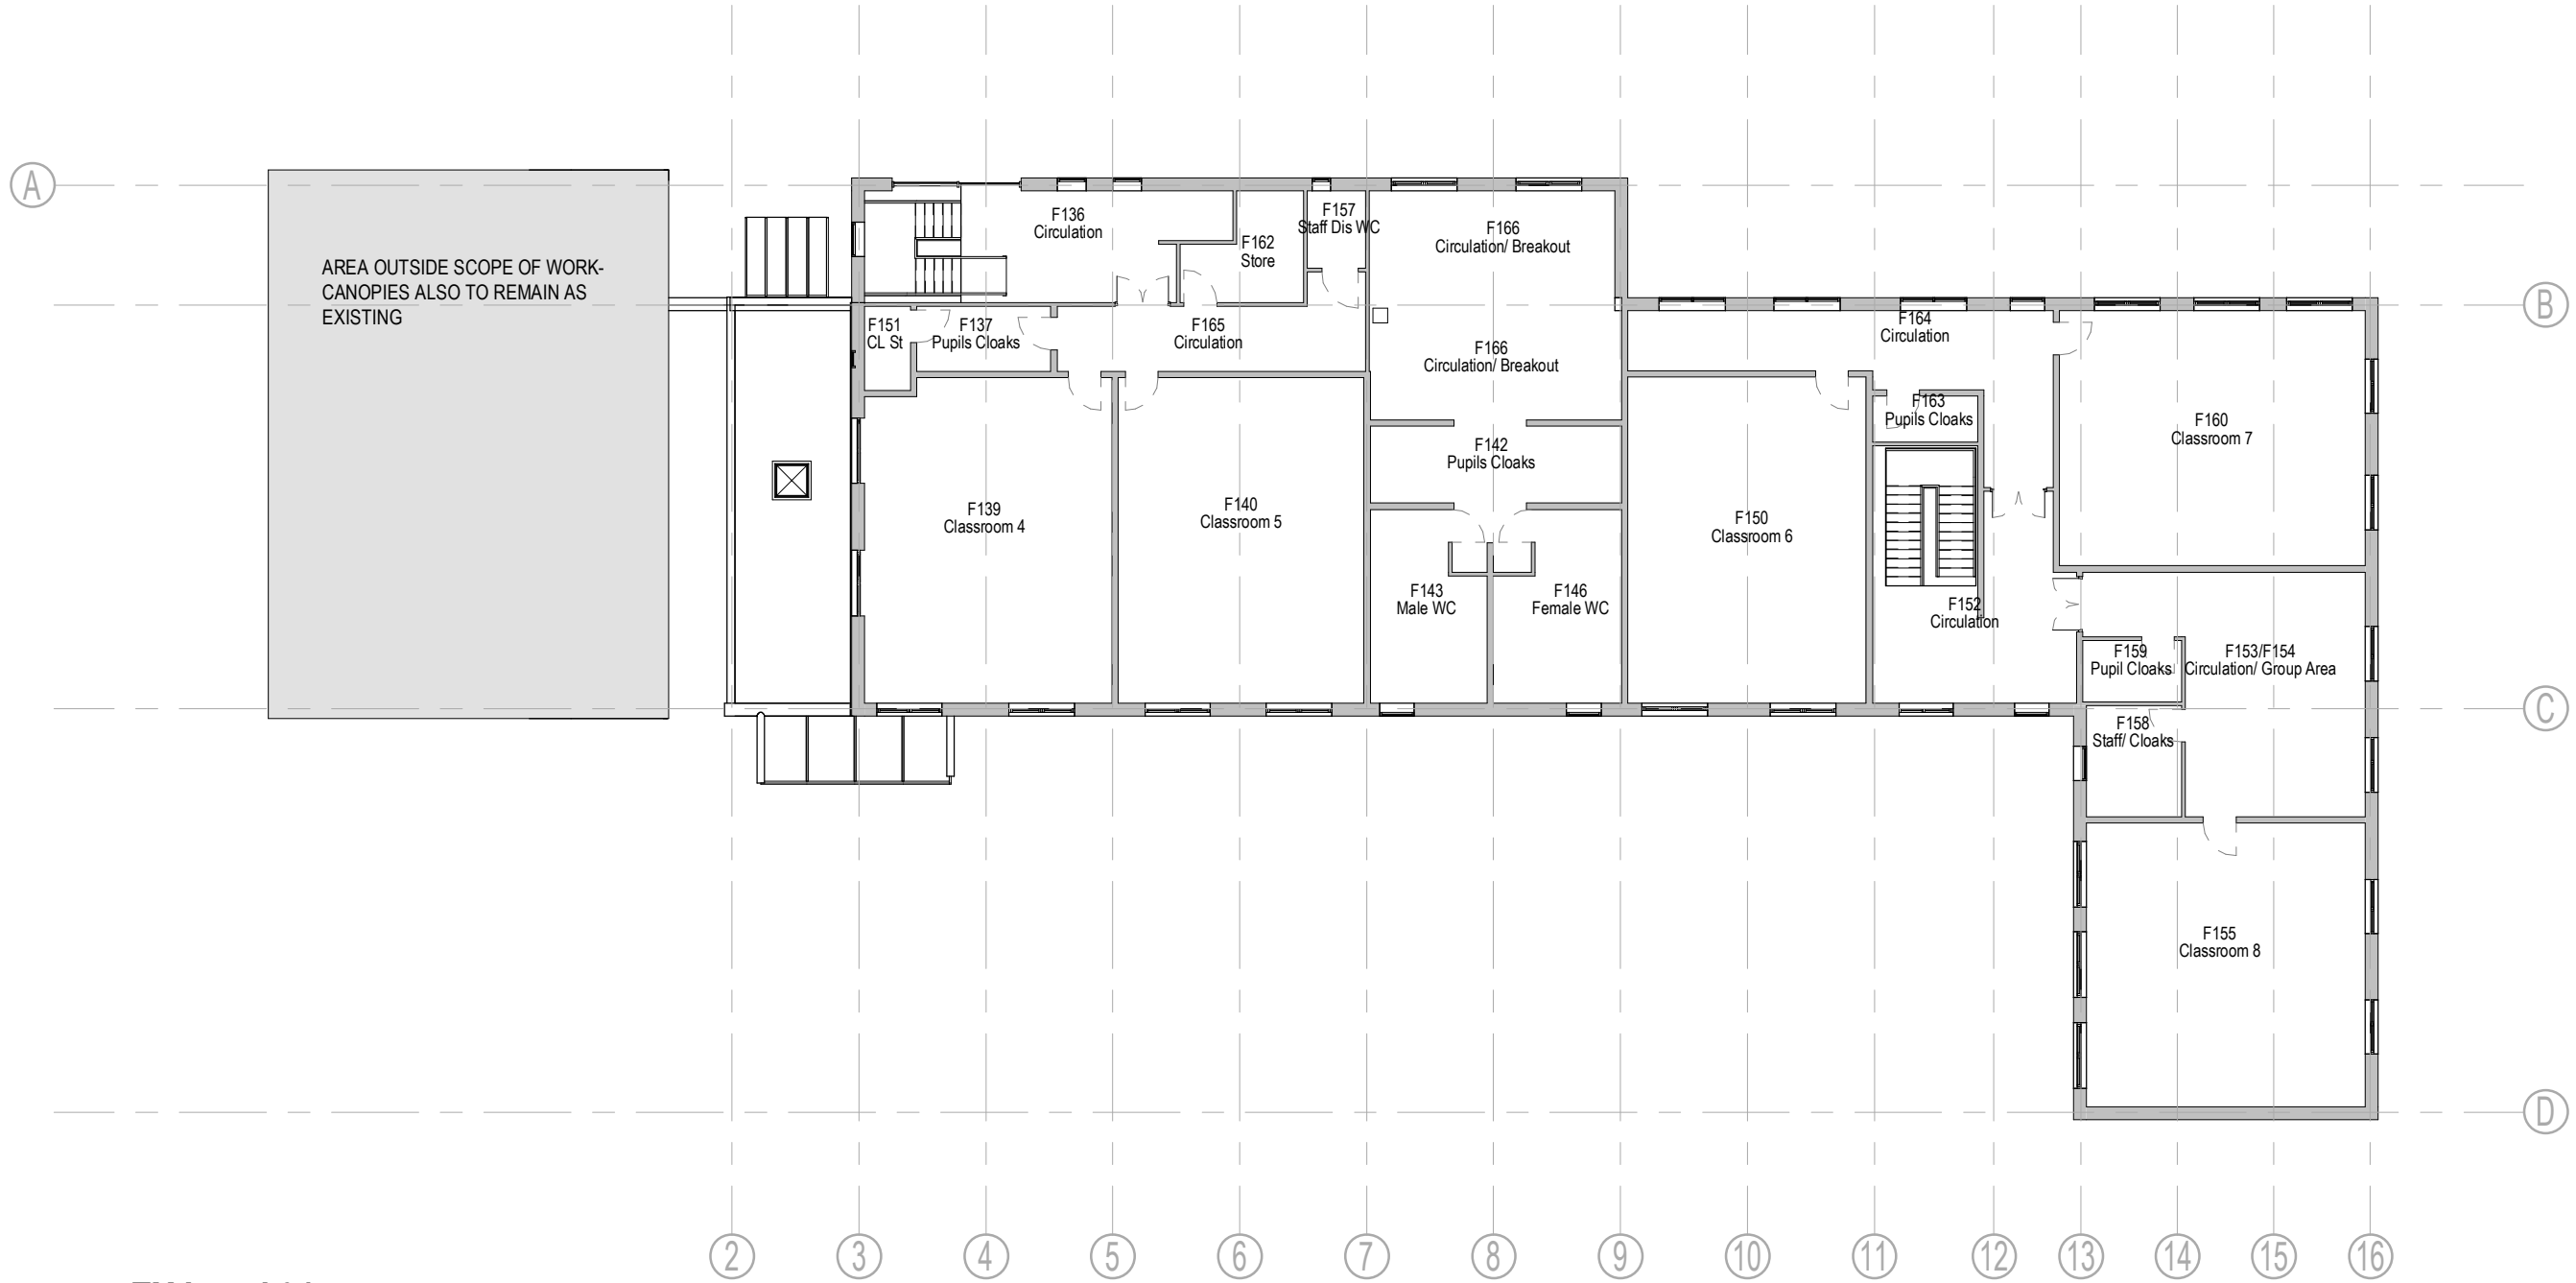

1 | EX Level 01
 1 : 200

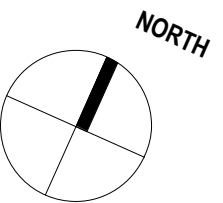

P2	01.07.21	Amendments made in-line with comments from BJ Planning.	RM	EWA
P1	21.05.21	PLANNING	RM	EWA
REV	DATE	REVISION NOTE	BY	CHECK

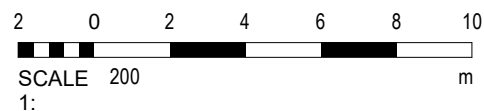

Wellfield Chester Road Preston Brook WA7 3BA
 T: +44 1928 752 200 E: info@ewa.co.uk

SHEET SIZE: A3

Orchid Vale Primary School- Re-Roofing

Level 01 - Existing

2708_ 10401

STATUS | PLANNING

DRAWN BY | OD

OV- EWA- ZZ- 01- DR- A- 10401

SCALE | 1 : 200

DATE | 07.05.21

REV P2