



01 | Elevation - North

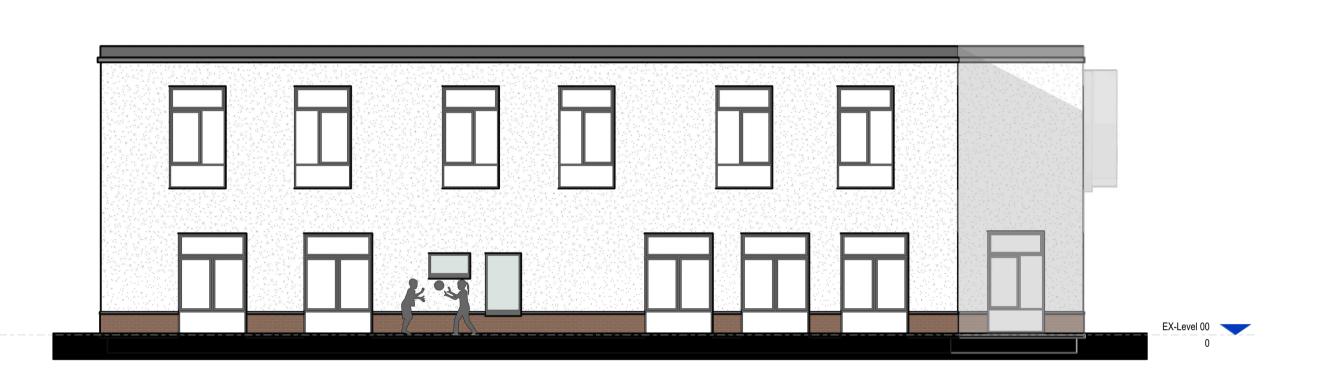

03 | Elevation - South



02 | Elevation - East

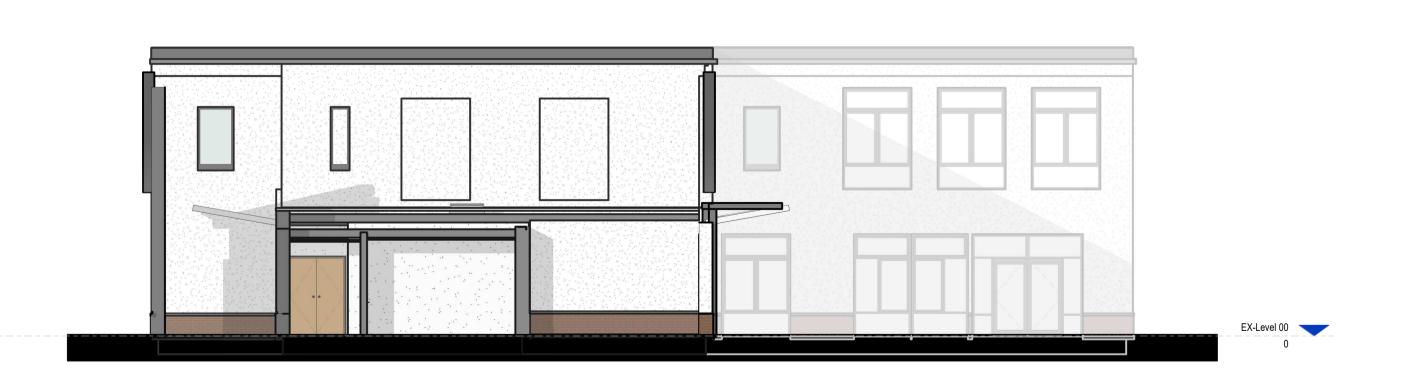

04 | Elevation - West



Orchid Vale Primary School- Re-Roofing
Proposed Elevations


2708_ 10502 REV P2

STATUS | PLANNING SCALE | 1:100

OV- EWA- ZZ- ZZ- DR- A- 10502

DATE | 07.05.21

SHEET SIZE: A1

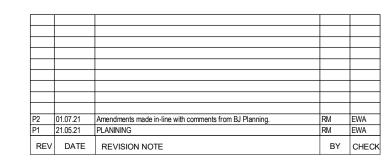

Wellfield Chester Road Preston Brook WA7 3BA T: +44 1928 752 200 E:info@ewa.co.uk