




NOTES
 Copyright: All rights reserved.
 This drawing must not be reproduced without permission.
 This drawing must not be scaled. Dimensions are in millimetres unless specified.

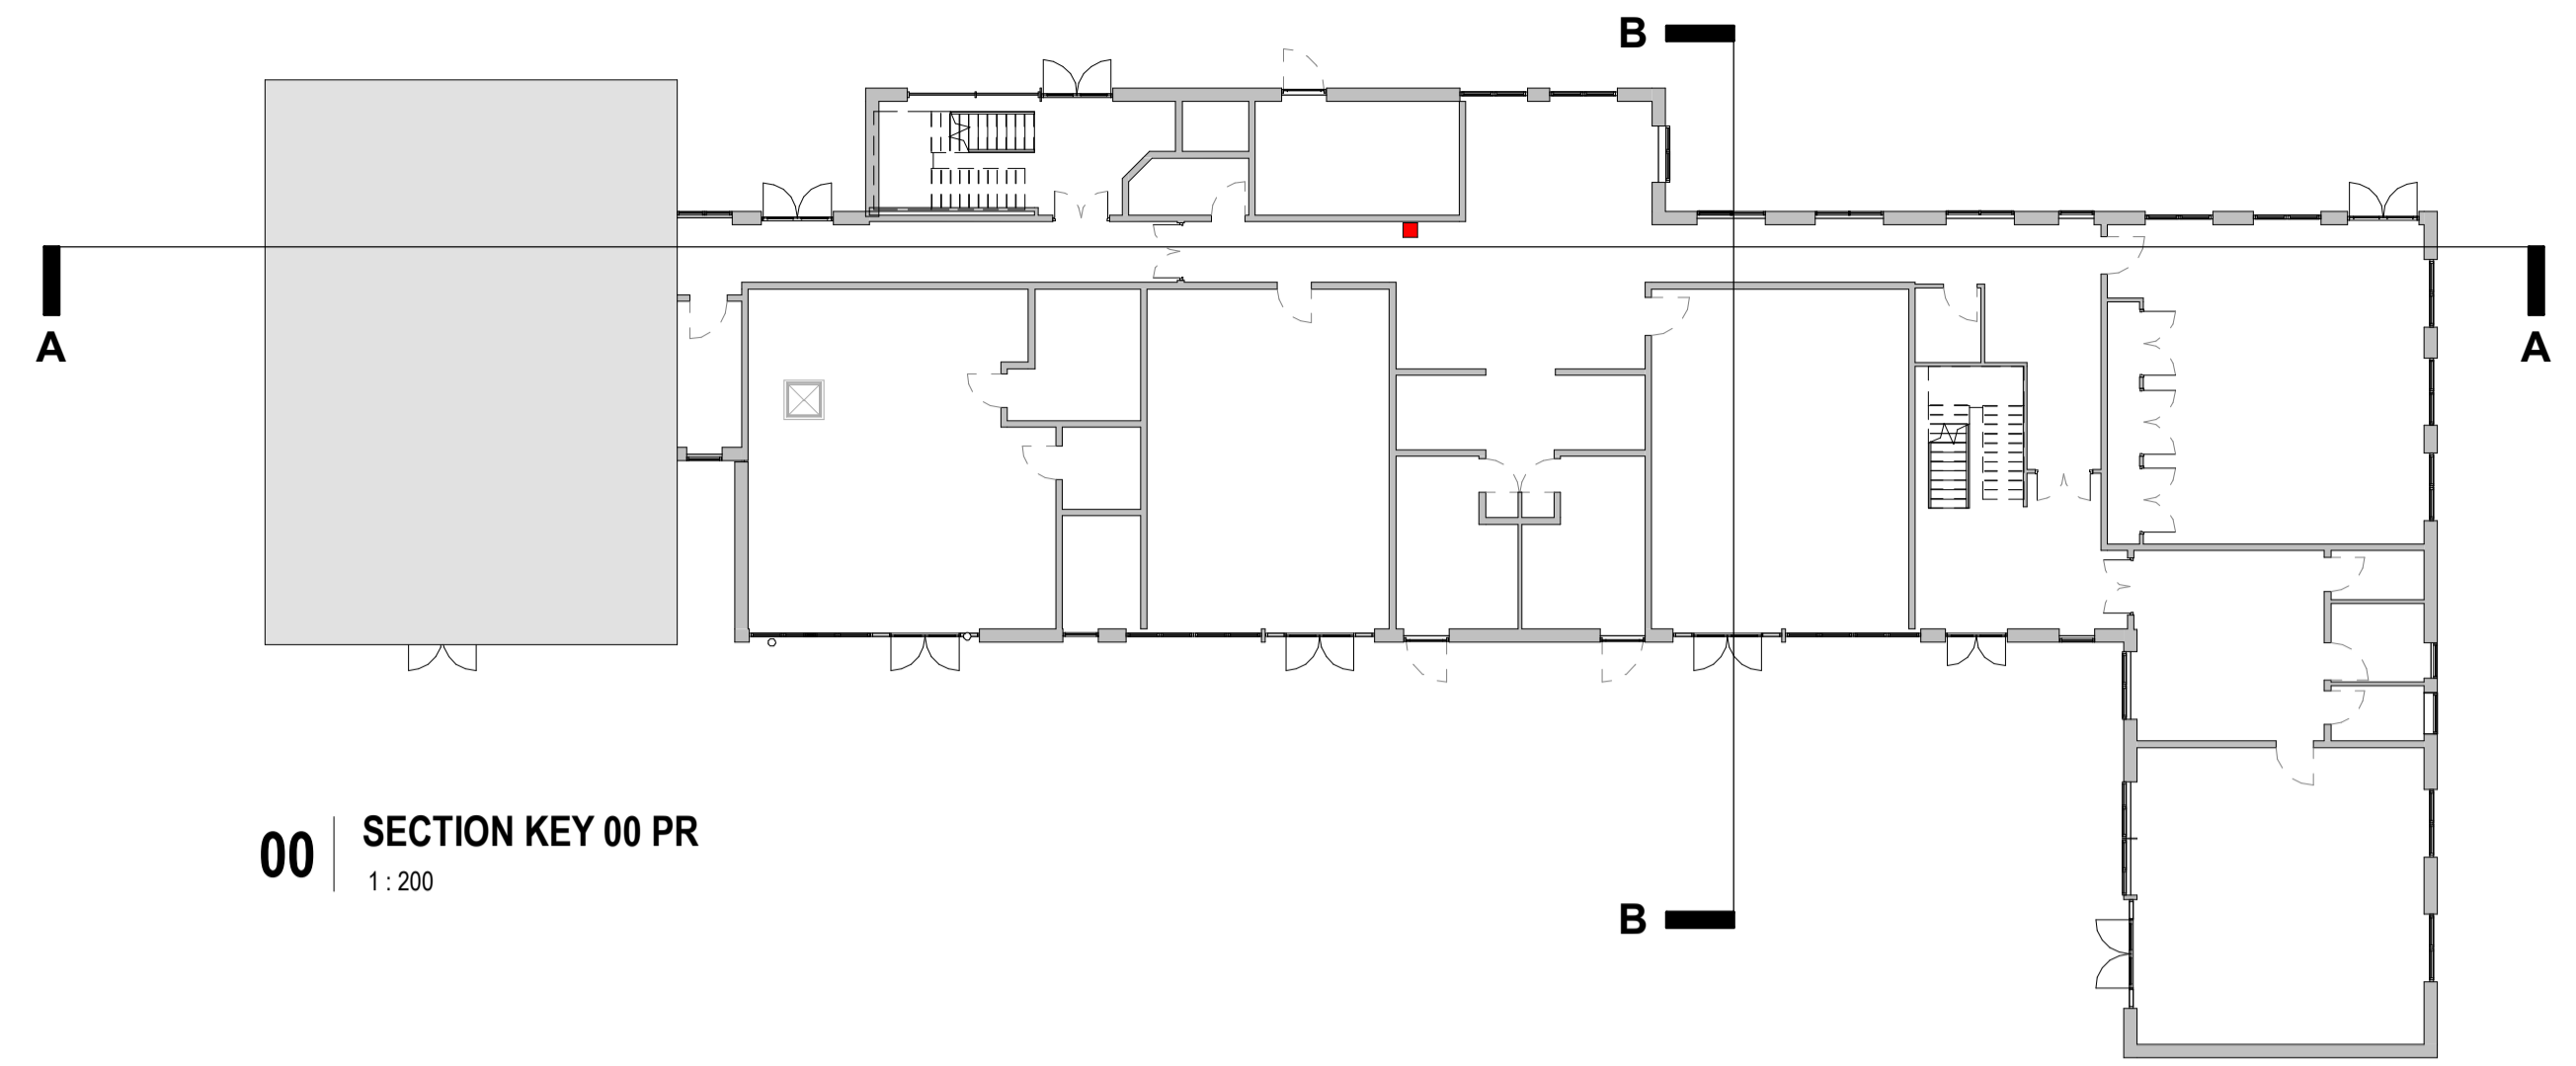


00 SECTION KEY 00 PR
 1:200

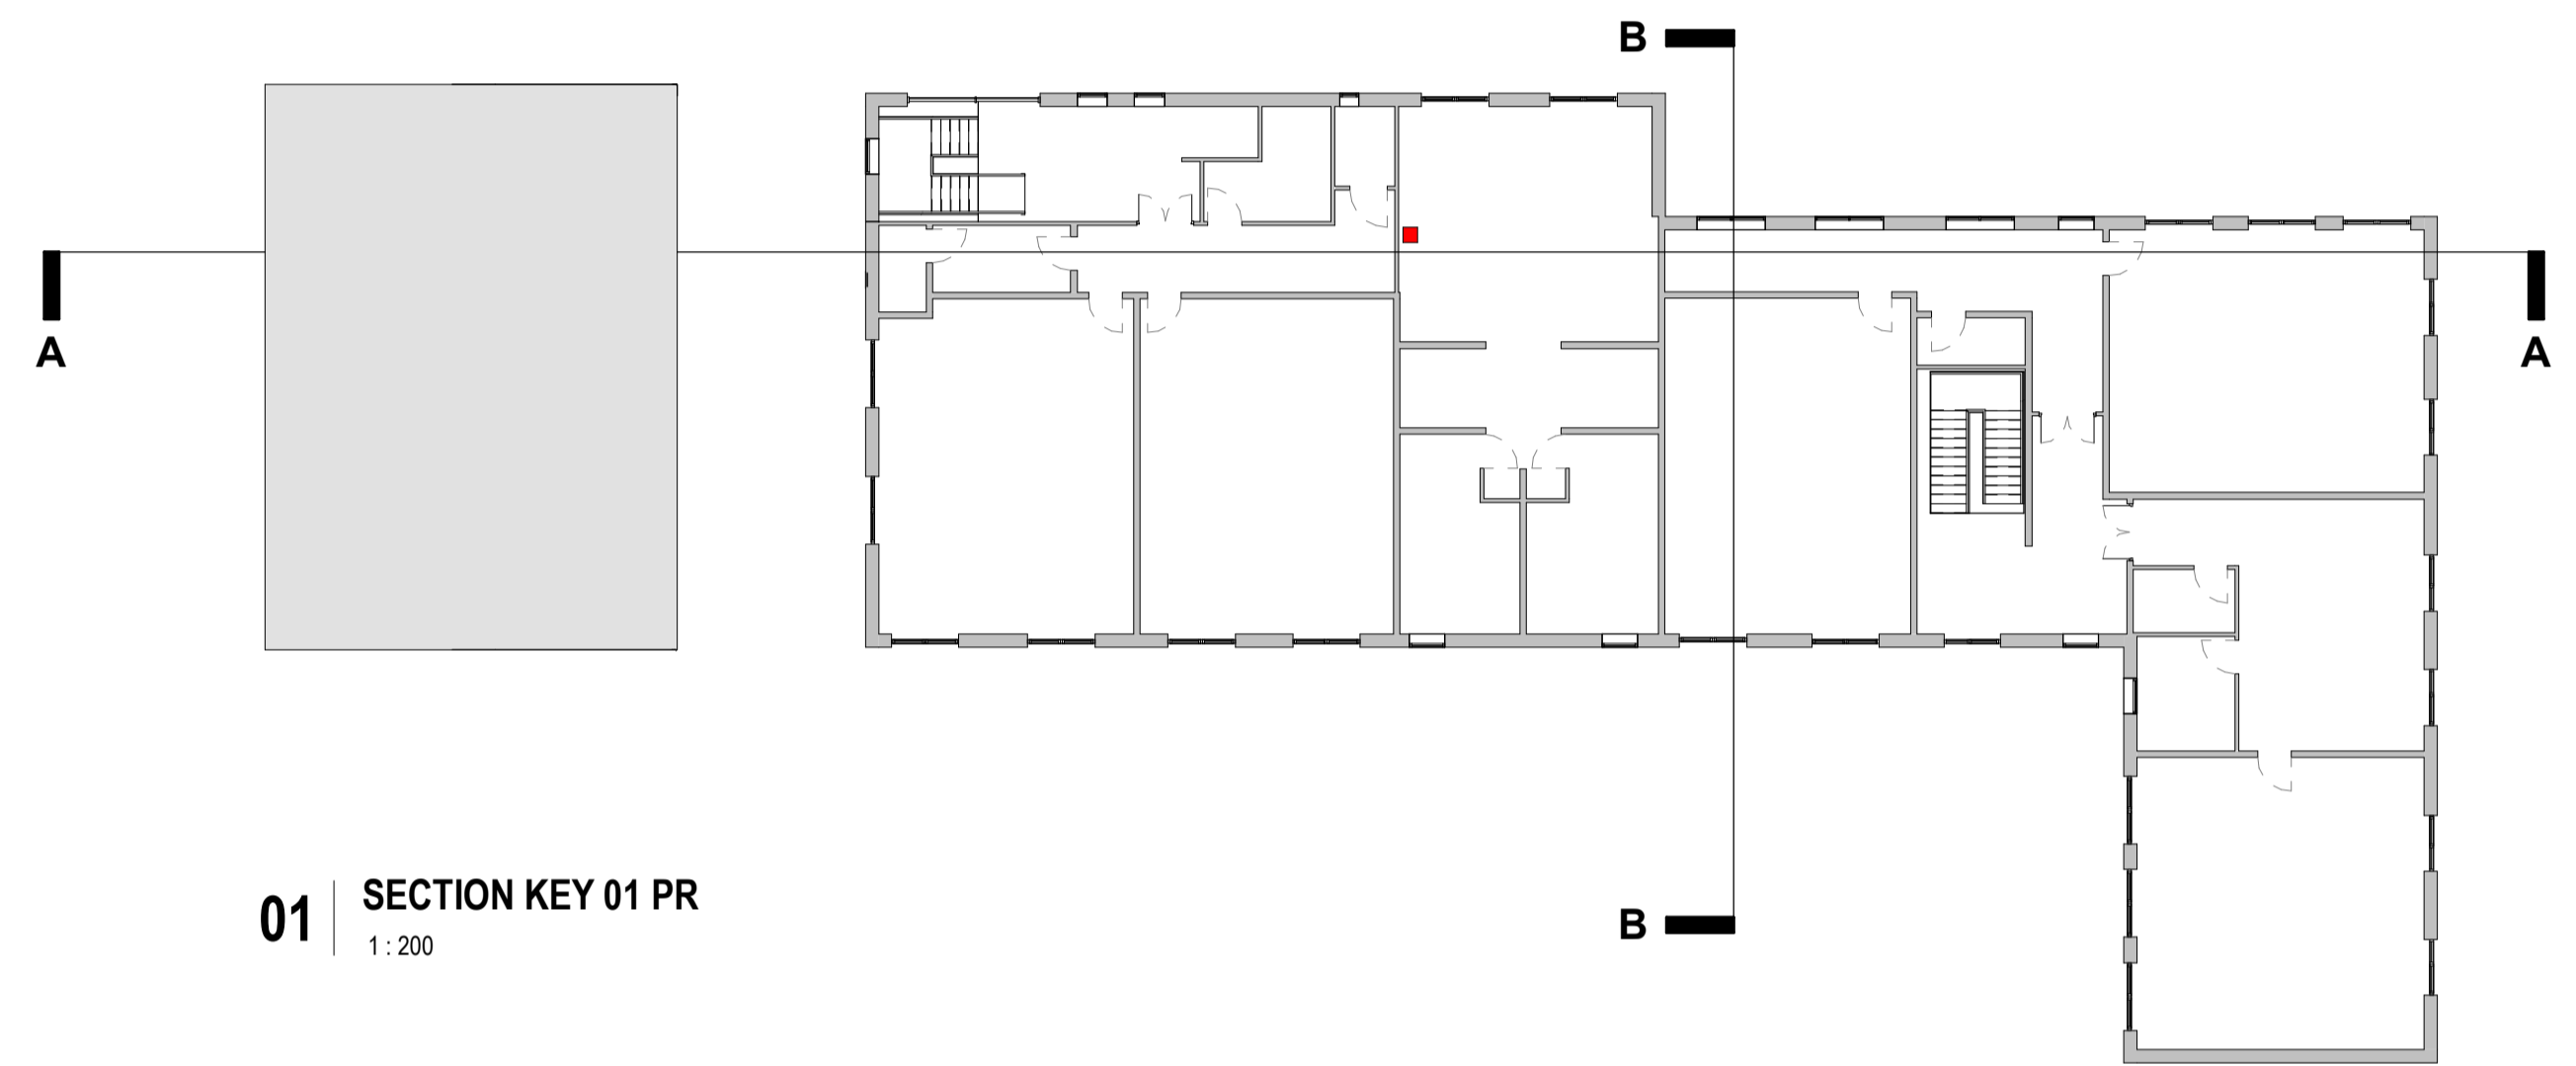


01 SECTION KEY 01 PR
 1:200

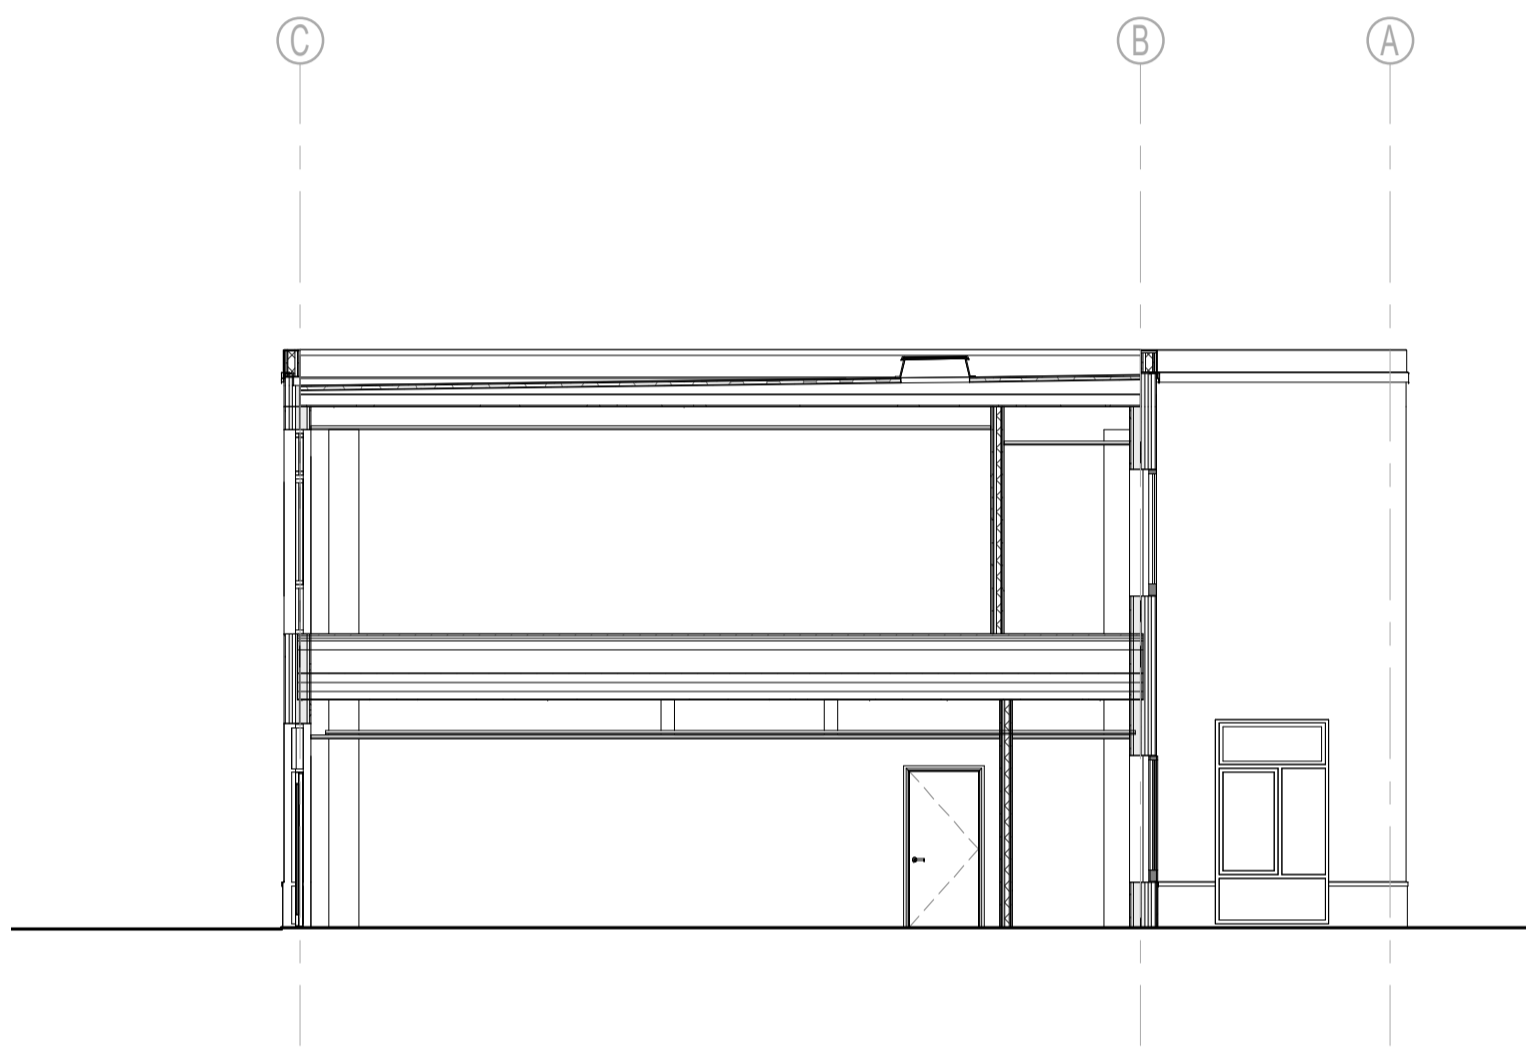

B Section B - Proposed
 1:100

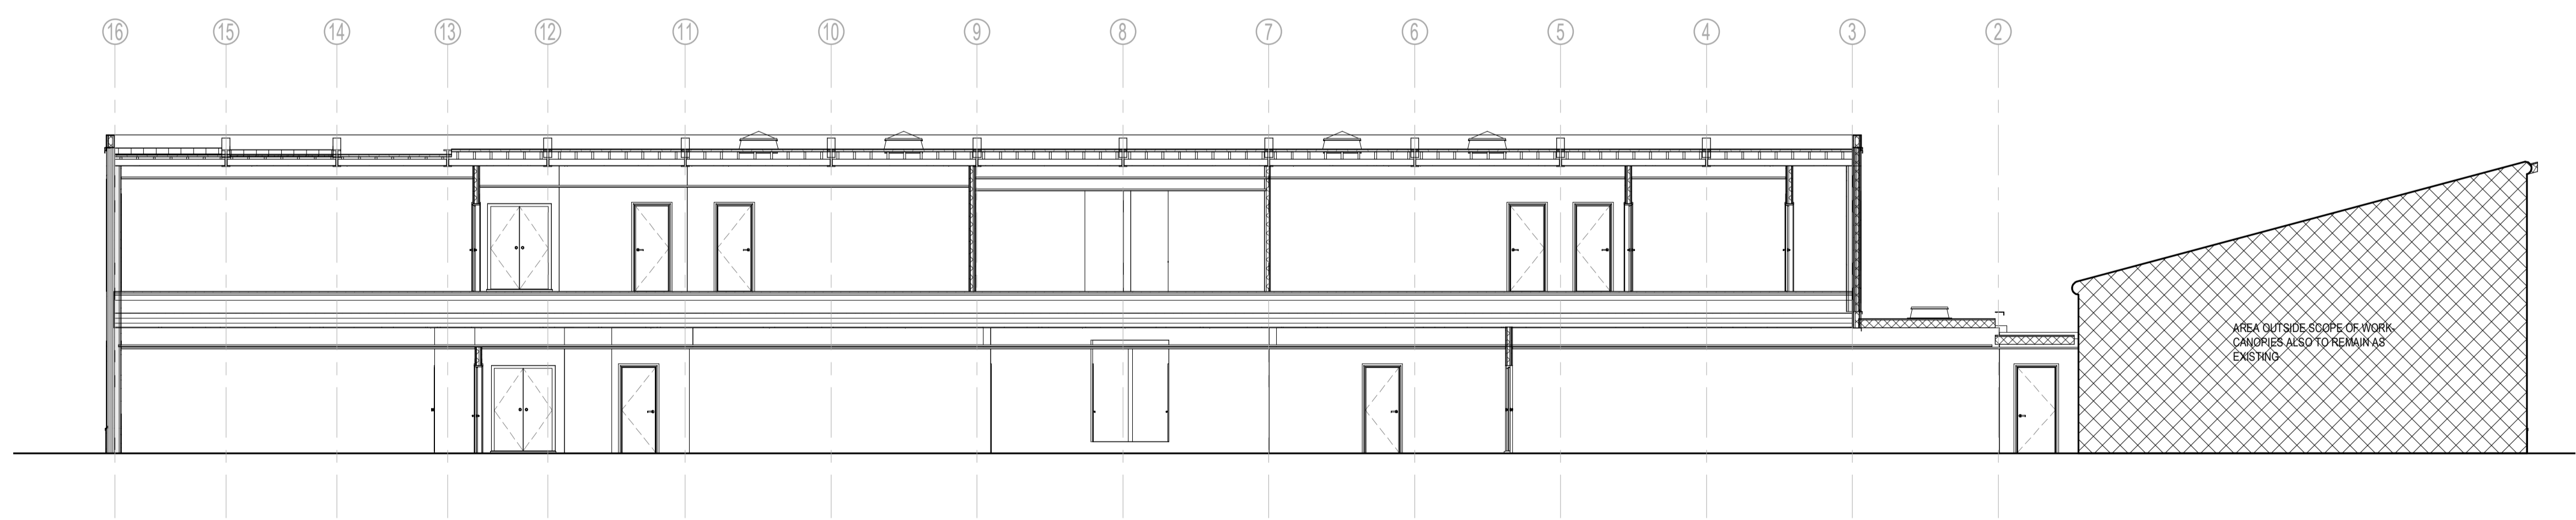

A Section A - Proposed
 1:100

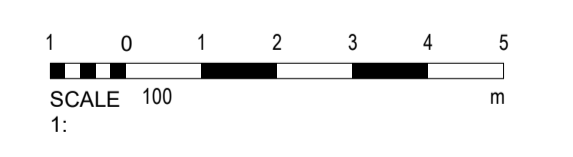

SHEET SIZE: A1

REV	DATE	REVISION NOTE	BY	CHECK