

NOTES

Copyright: All rights reserved. This drawing must not be reproduced without permission. This drawing must not be scaled. Dimensions are in millimetres unless specified.

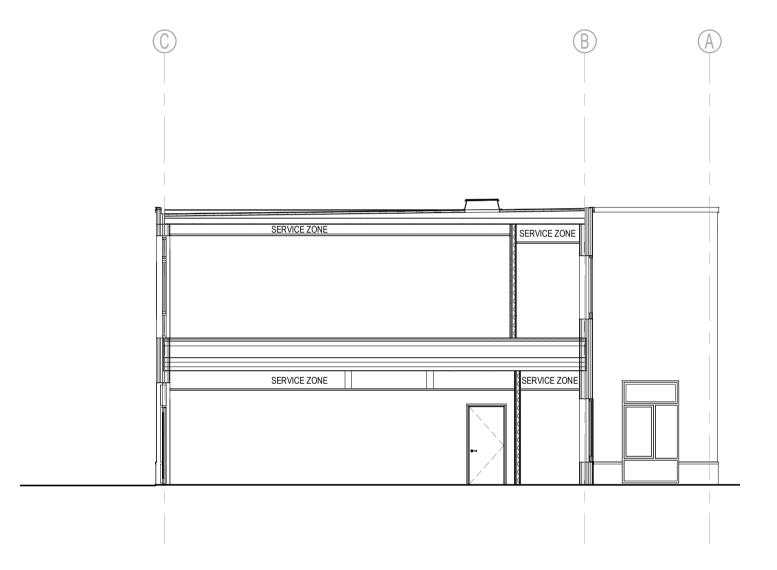

B Section B - Existing

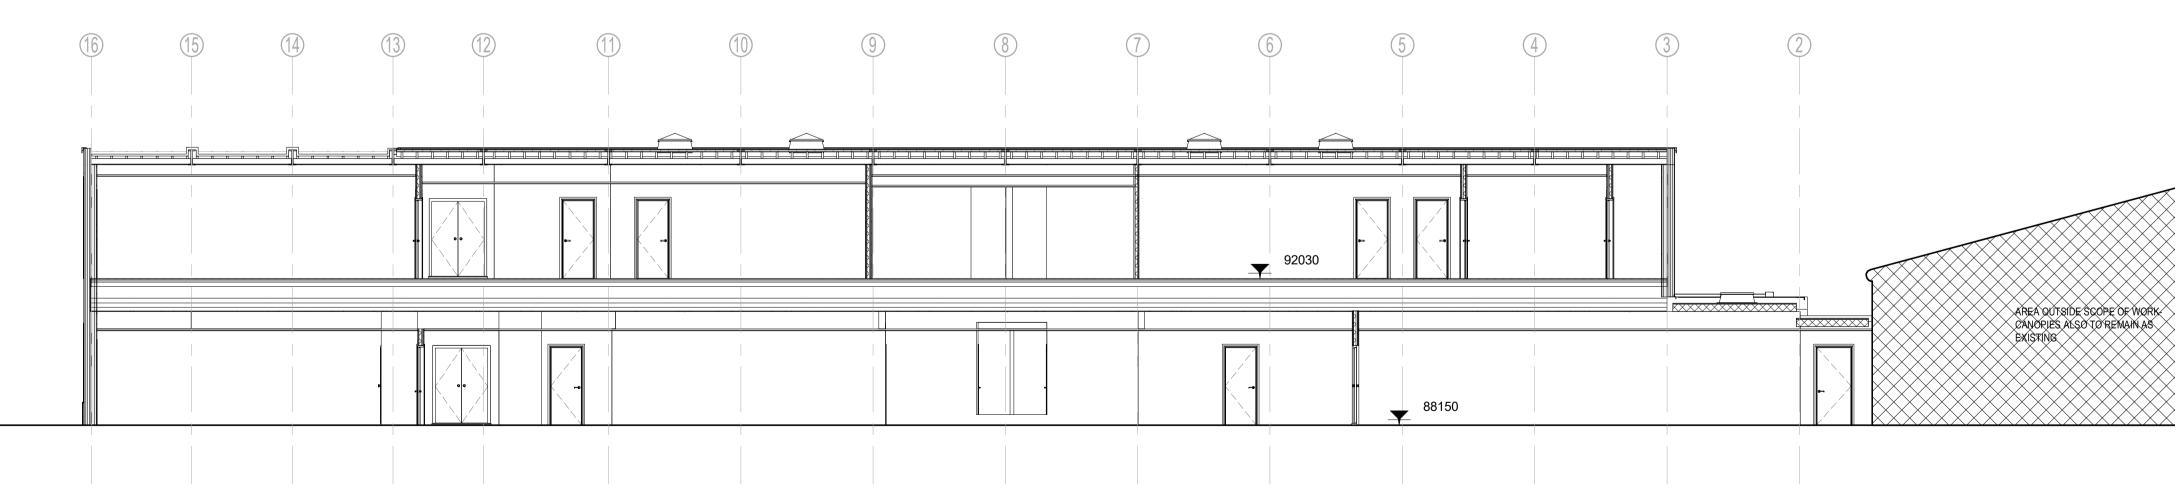

A Section A - Existing

P2	01.07.21	Amendments made in-line with comments from BJ Planning.	RM	EWA
P1	21.05.21	PLANINING	RM	EWA
REV	DATE	REVISION NOTE	BY	CHEC







1 0 1 2 3 4 5 SCALE 100 m

SHEET SIZE: A1



Wellfield Chester Road Preston Brook WA7 3BA T: +44 1928 752 200 E:info@ewa.co.uk

Orchid Vale Primary School- Re-Roofing
Existing Sections 2708_10602 rev P2 STATUS | PLANNING SCALE | As indicated DRAWN BY | OD DATE | 07.05.21 OV- EWA- ZZ- ZZ- EL- A- 10602