





Proposed Front Elevation

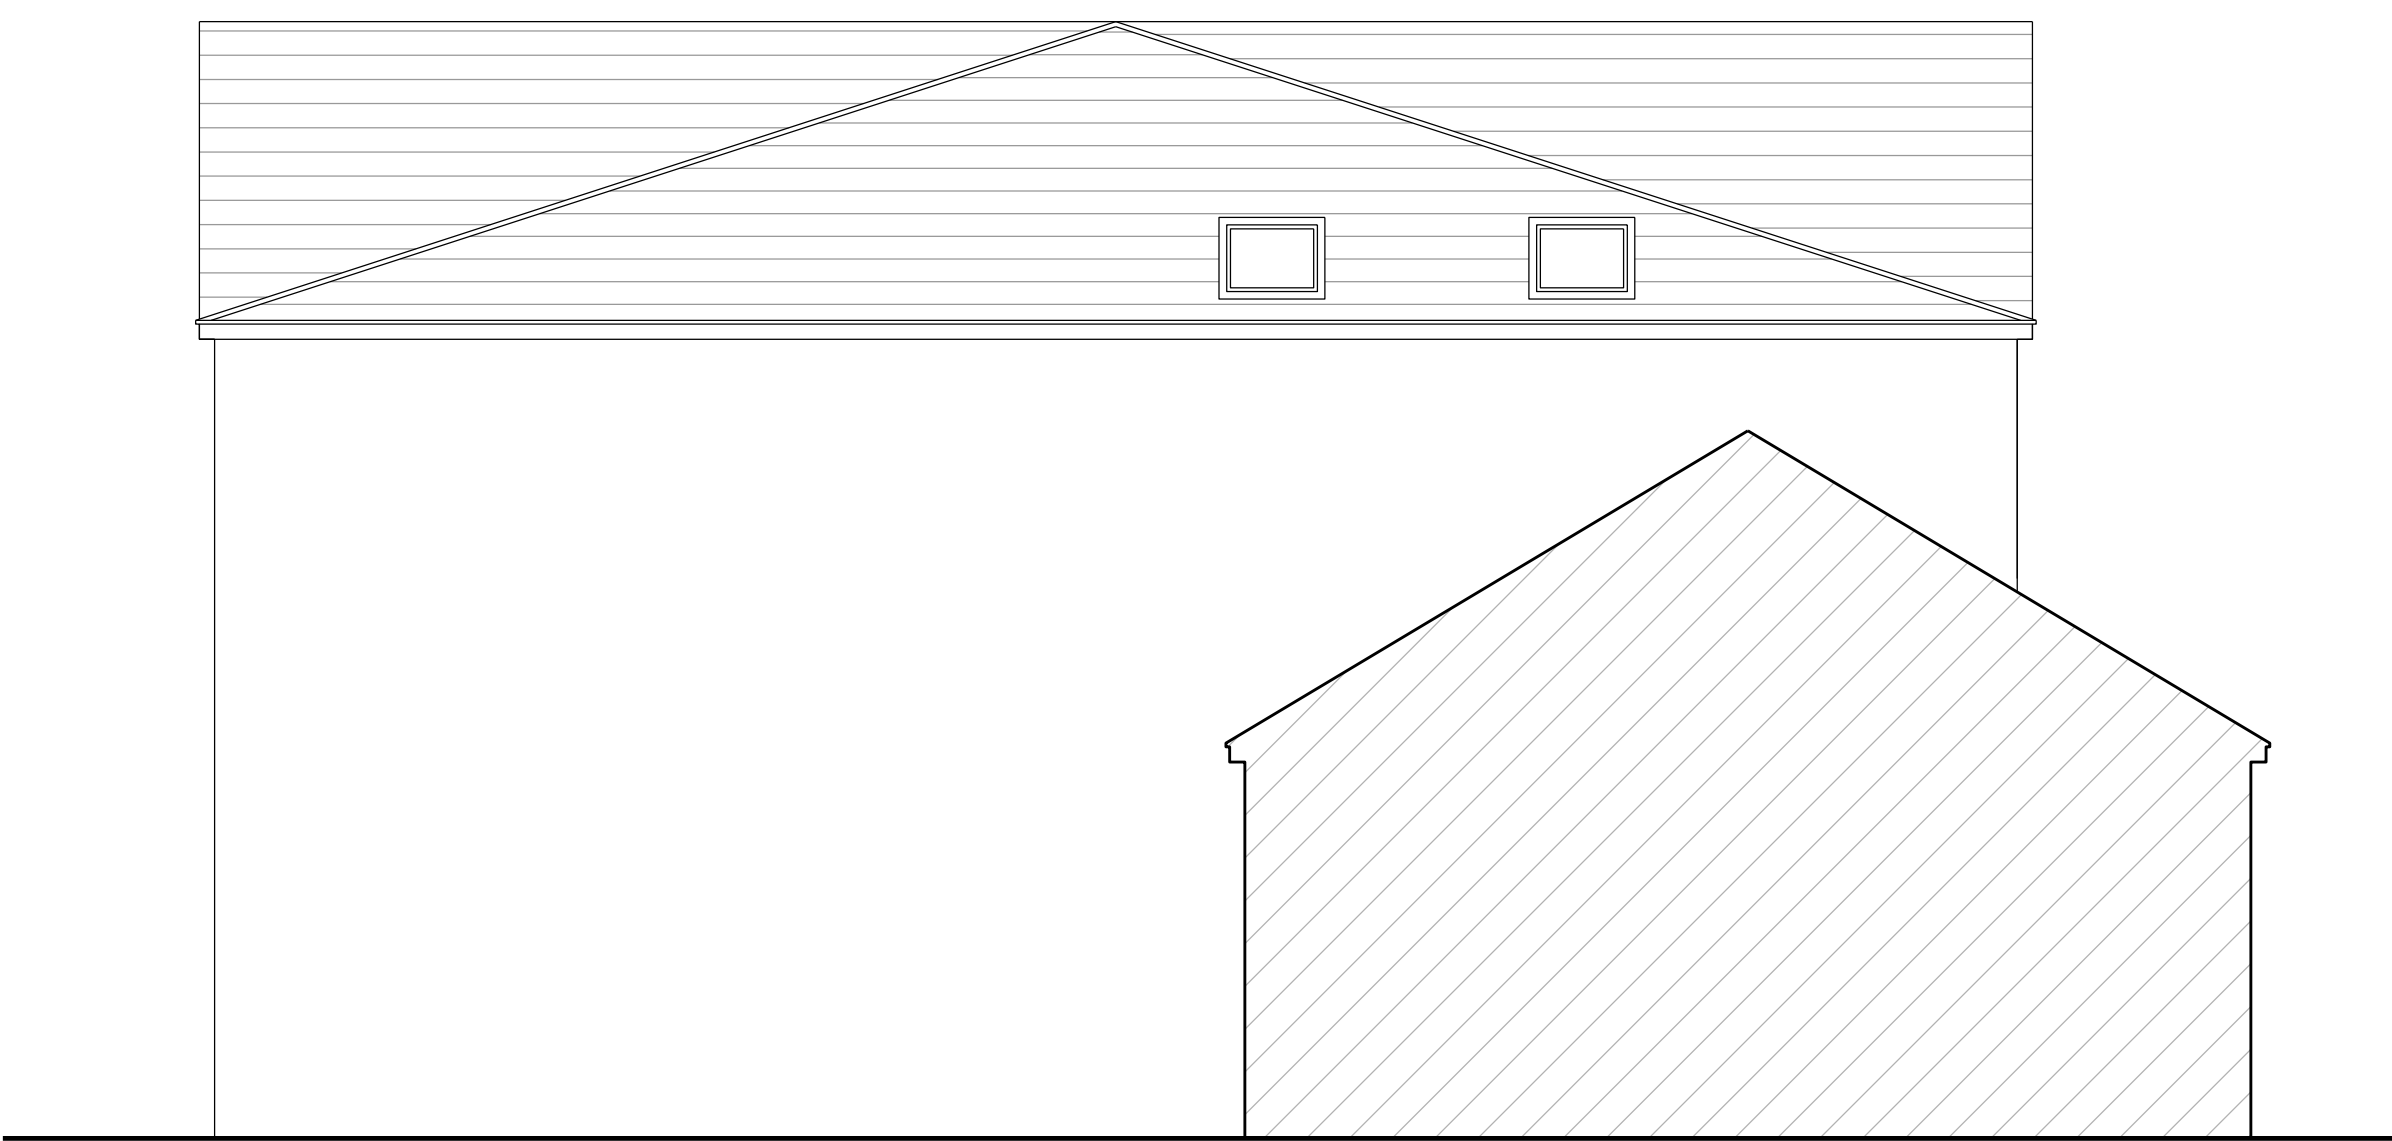

Proposed Side Elevation

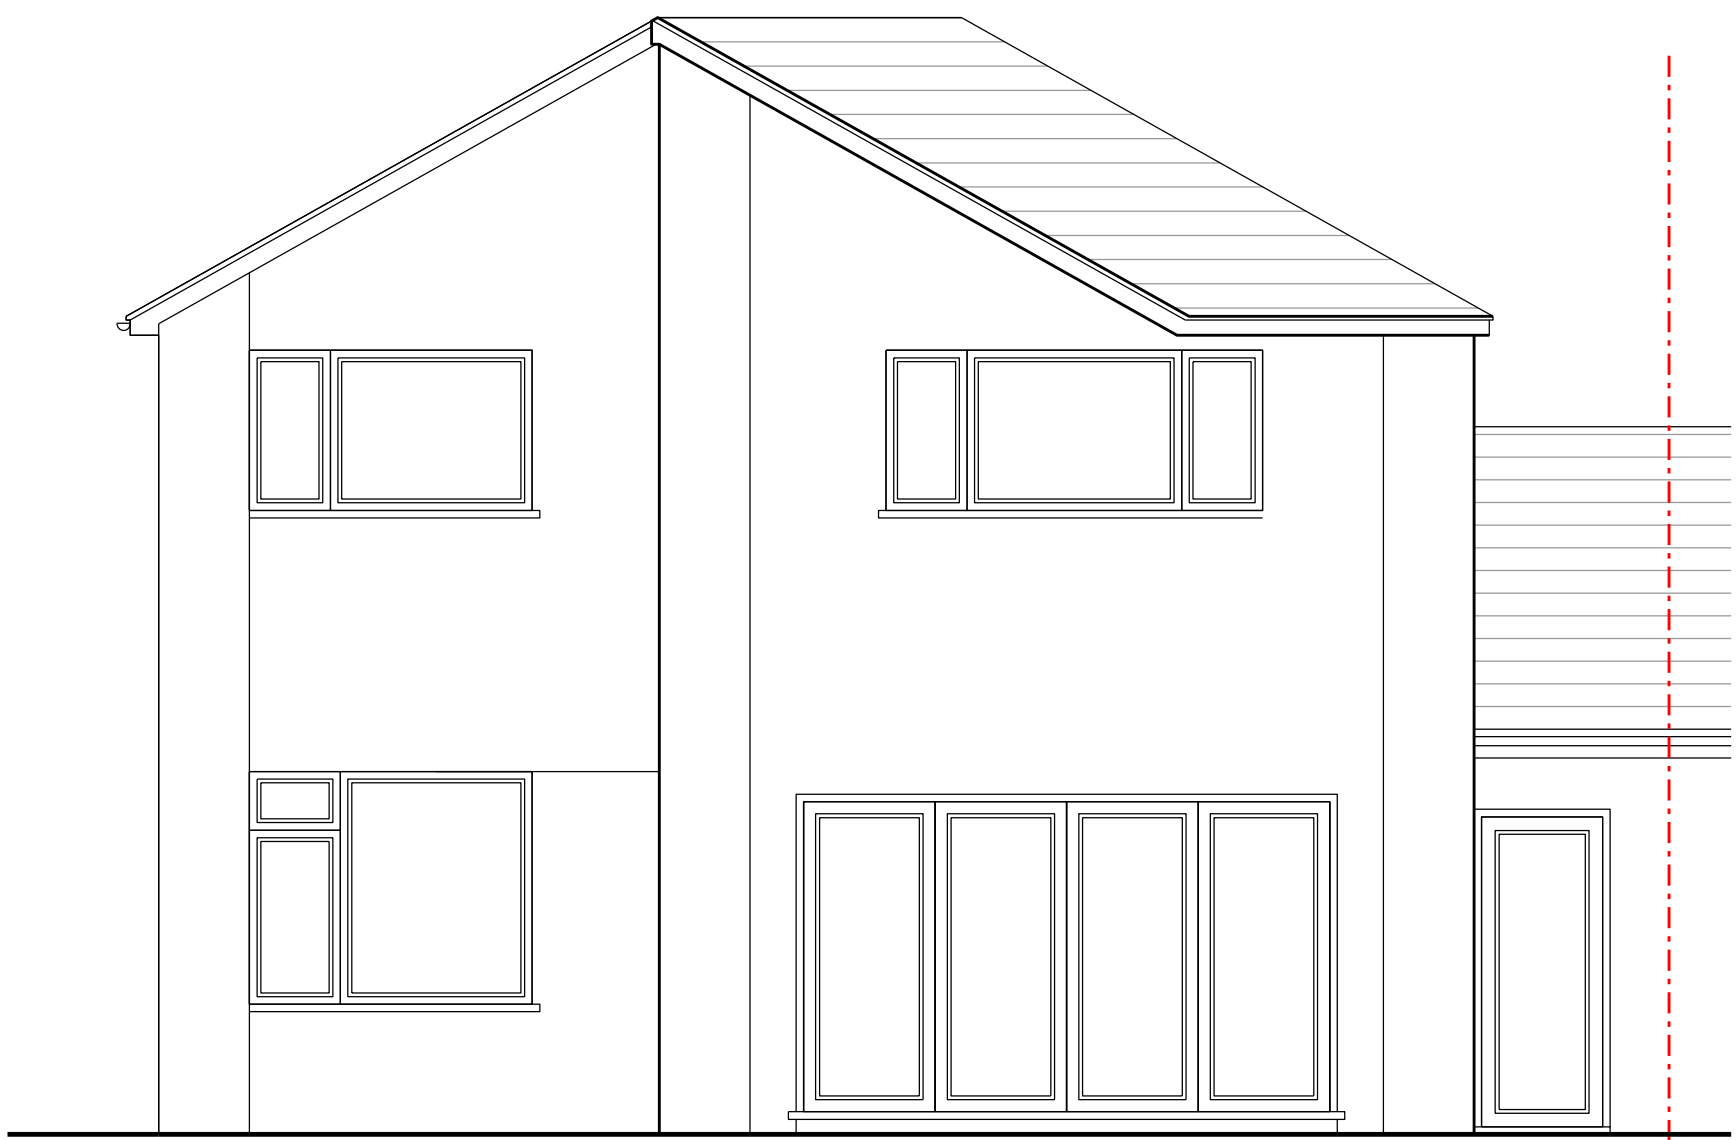

Proposed Rear Elevation

