



1

Generic Axonometry (18)


1:142.86



3

Generic Axonometry (20)

1:142.86

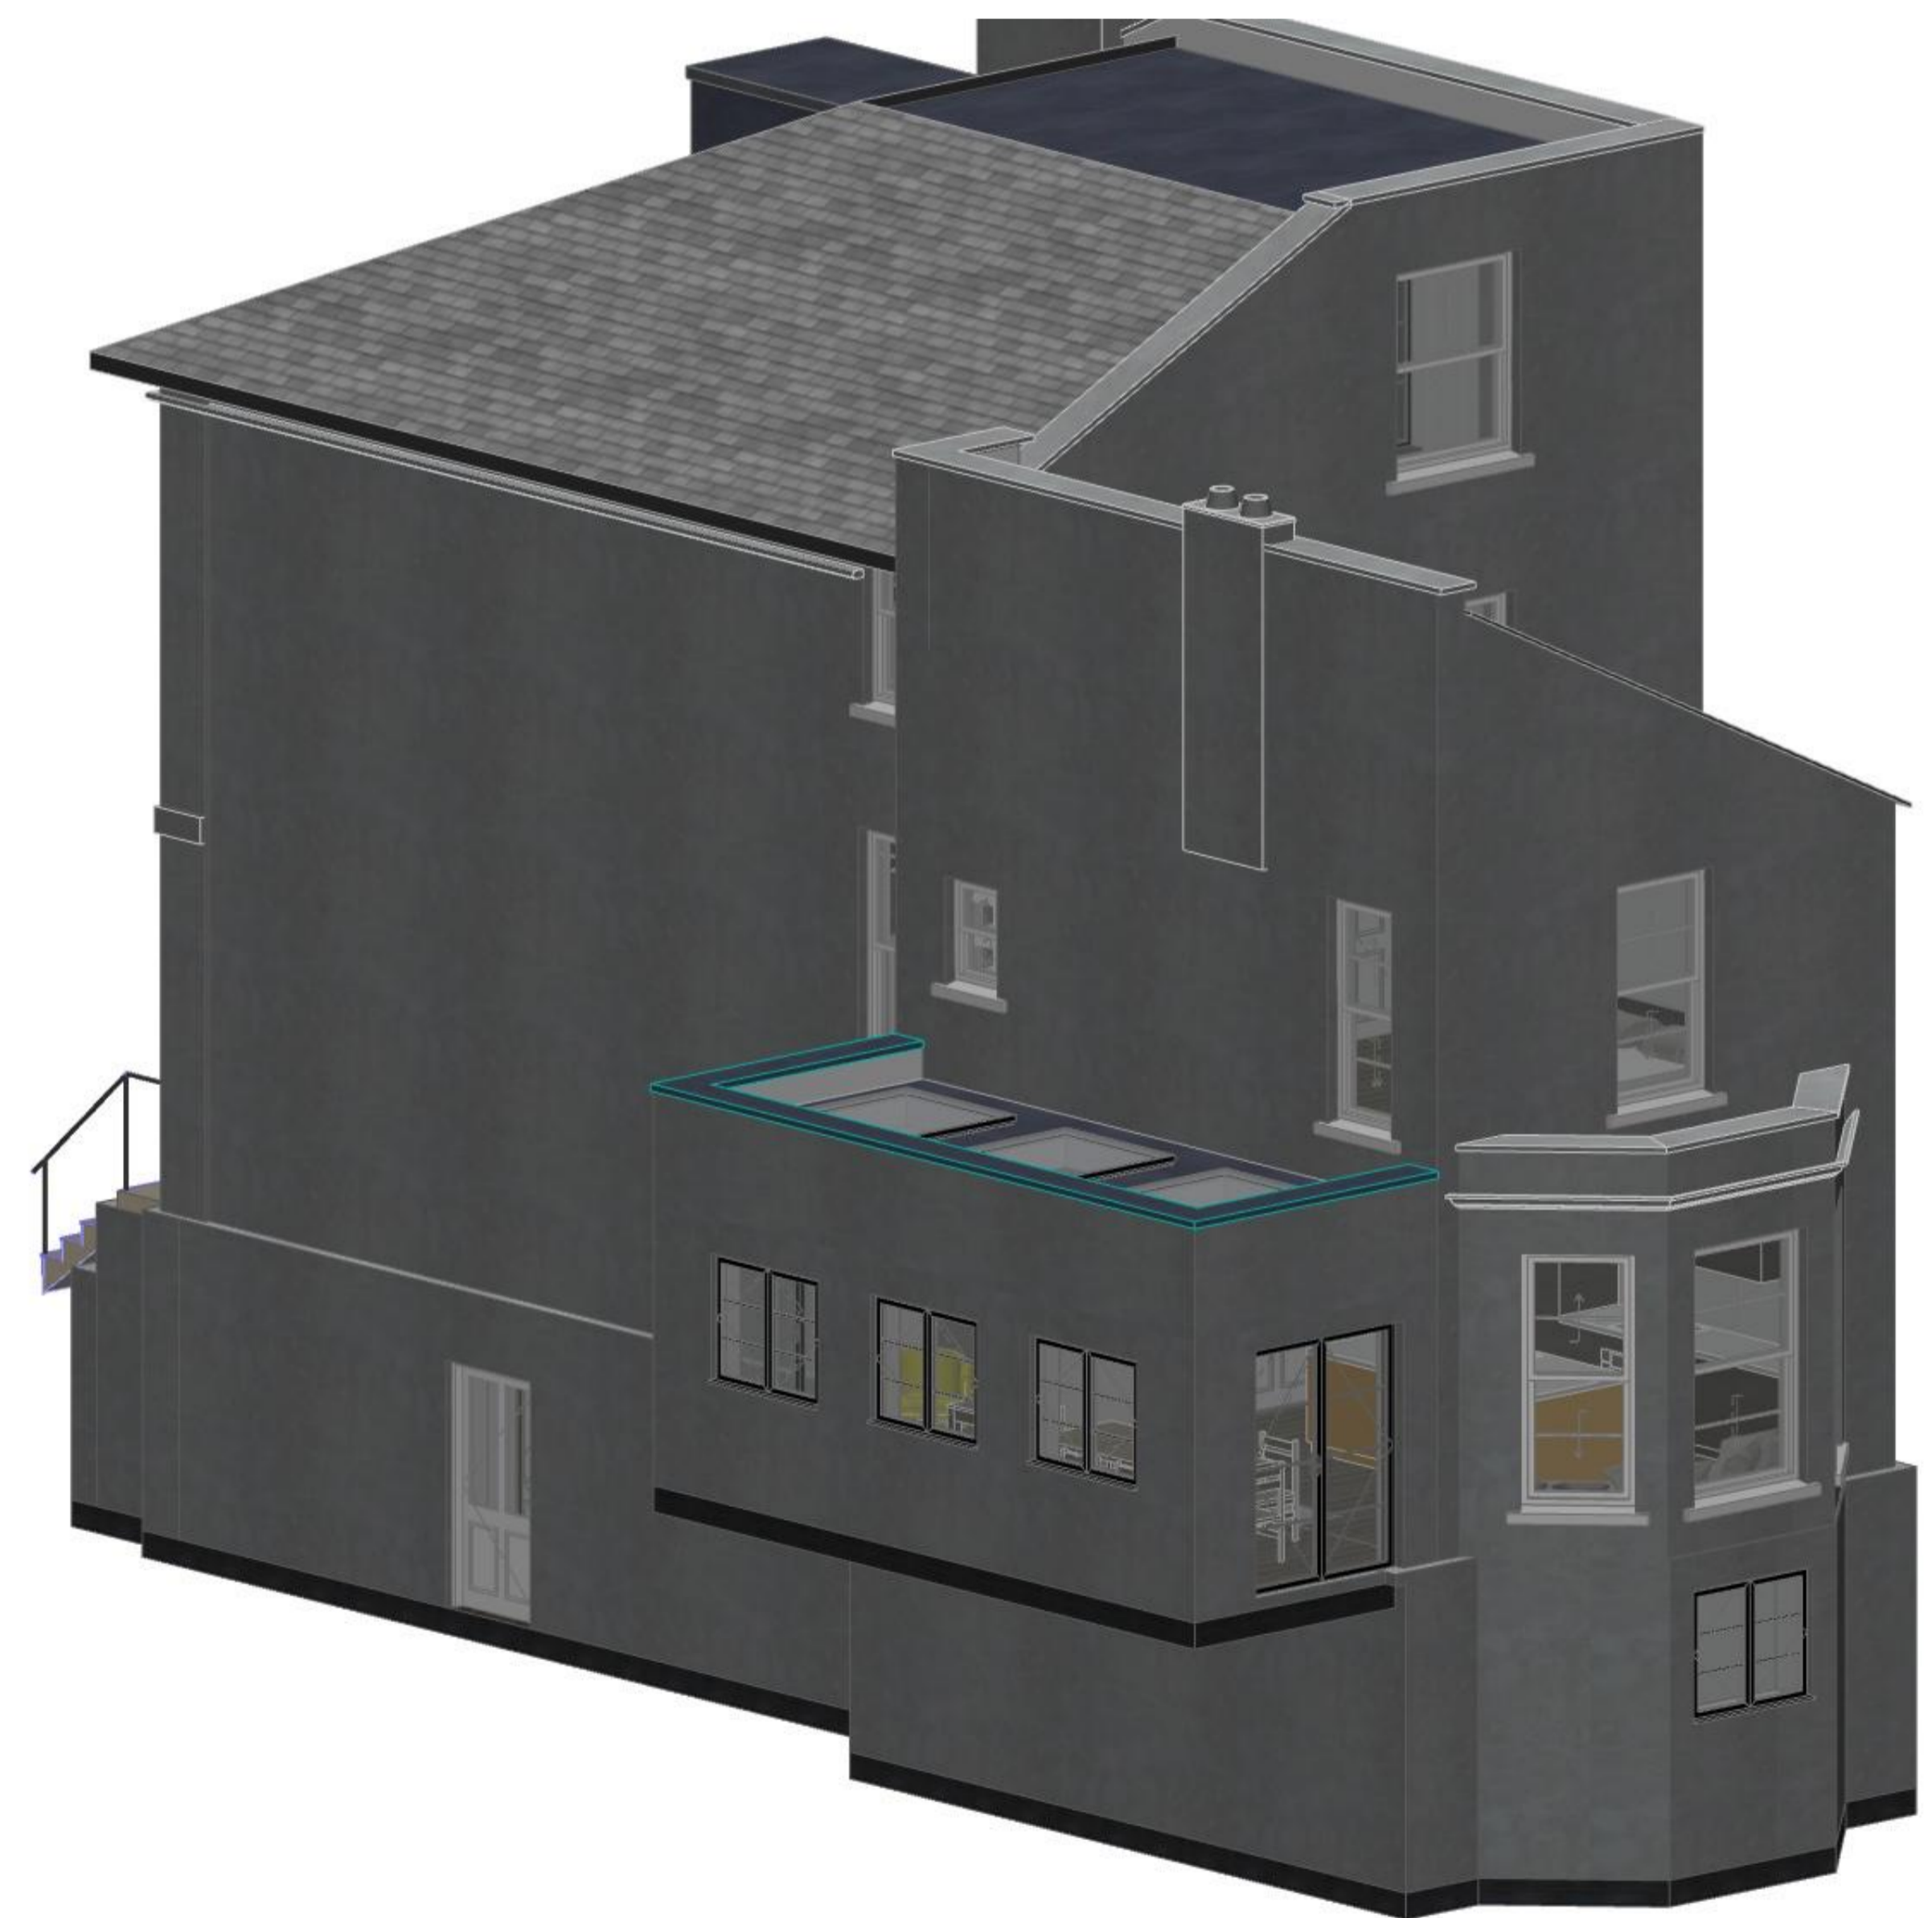

2

Generic Axonometry (19)

1:125

Purpose of Issue & Design Stage										status	Scales @ A1	Project No.	Originator	Project	Client	Layout Title	Drawing Number					
01 - WIP	01 - Initial Issue	01 - Transact	Work in Progress	HBA	S3	For Review	CONCEPT DESIGN	S3	1:142.86, 1:125	1289	Hoch-Bau Architecture	28 SYDENHAM ROAD N 28 Sydenham Road N Cheltenham Glos GL52 6EA UK	Richard Balfe	3D Views 3D VIEWS 1	project	originator	volume	level	type	role	number	rev
															1289 - HBA - ZZ - XX - VS - A -						9350	01 - WIP