



S-01 Building Section 1:50

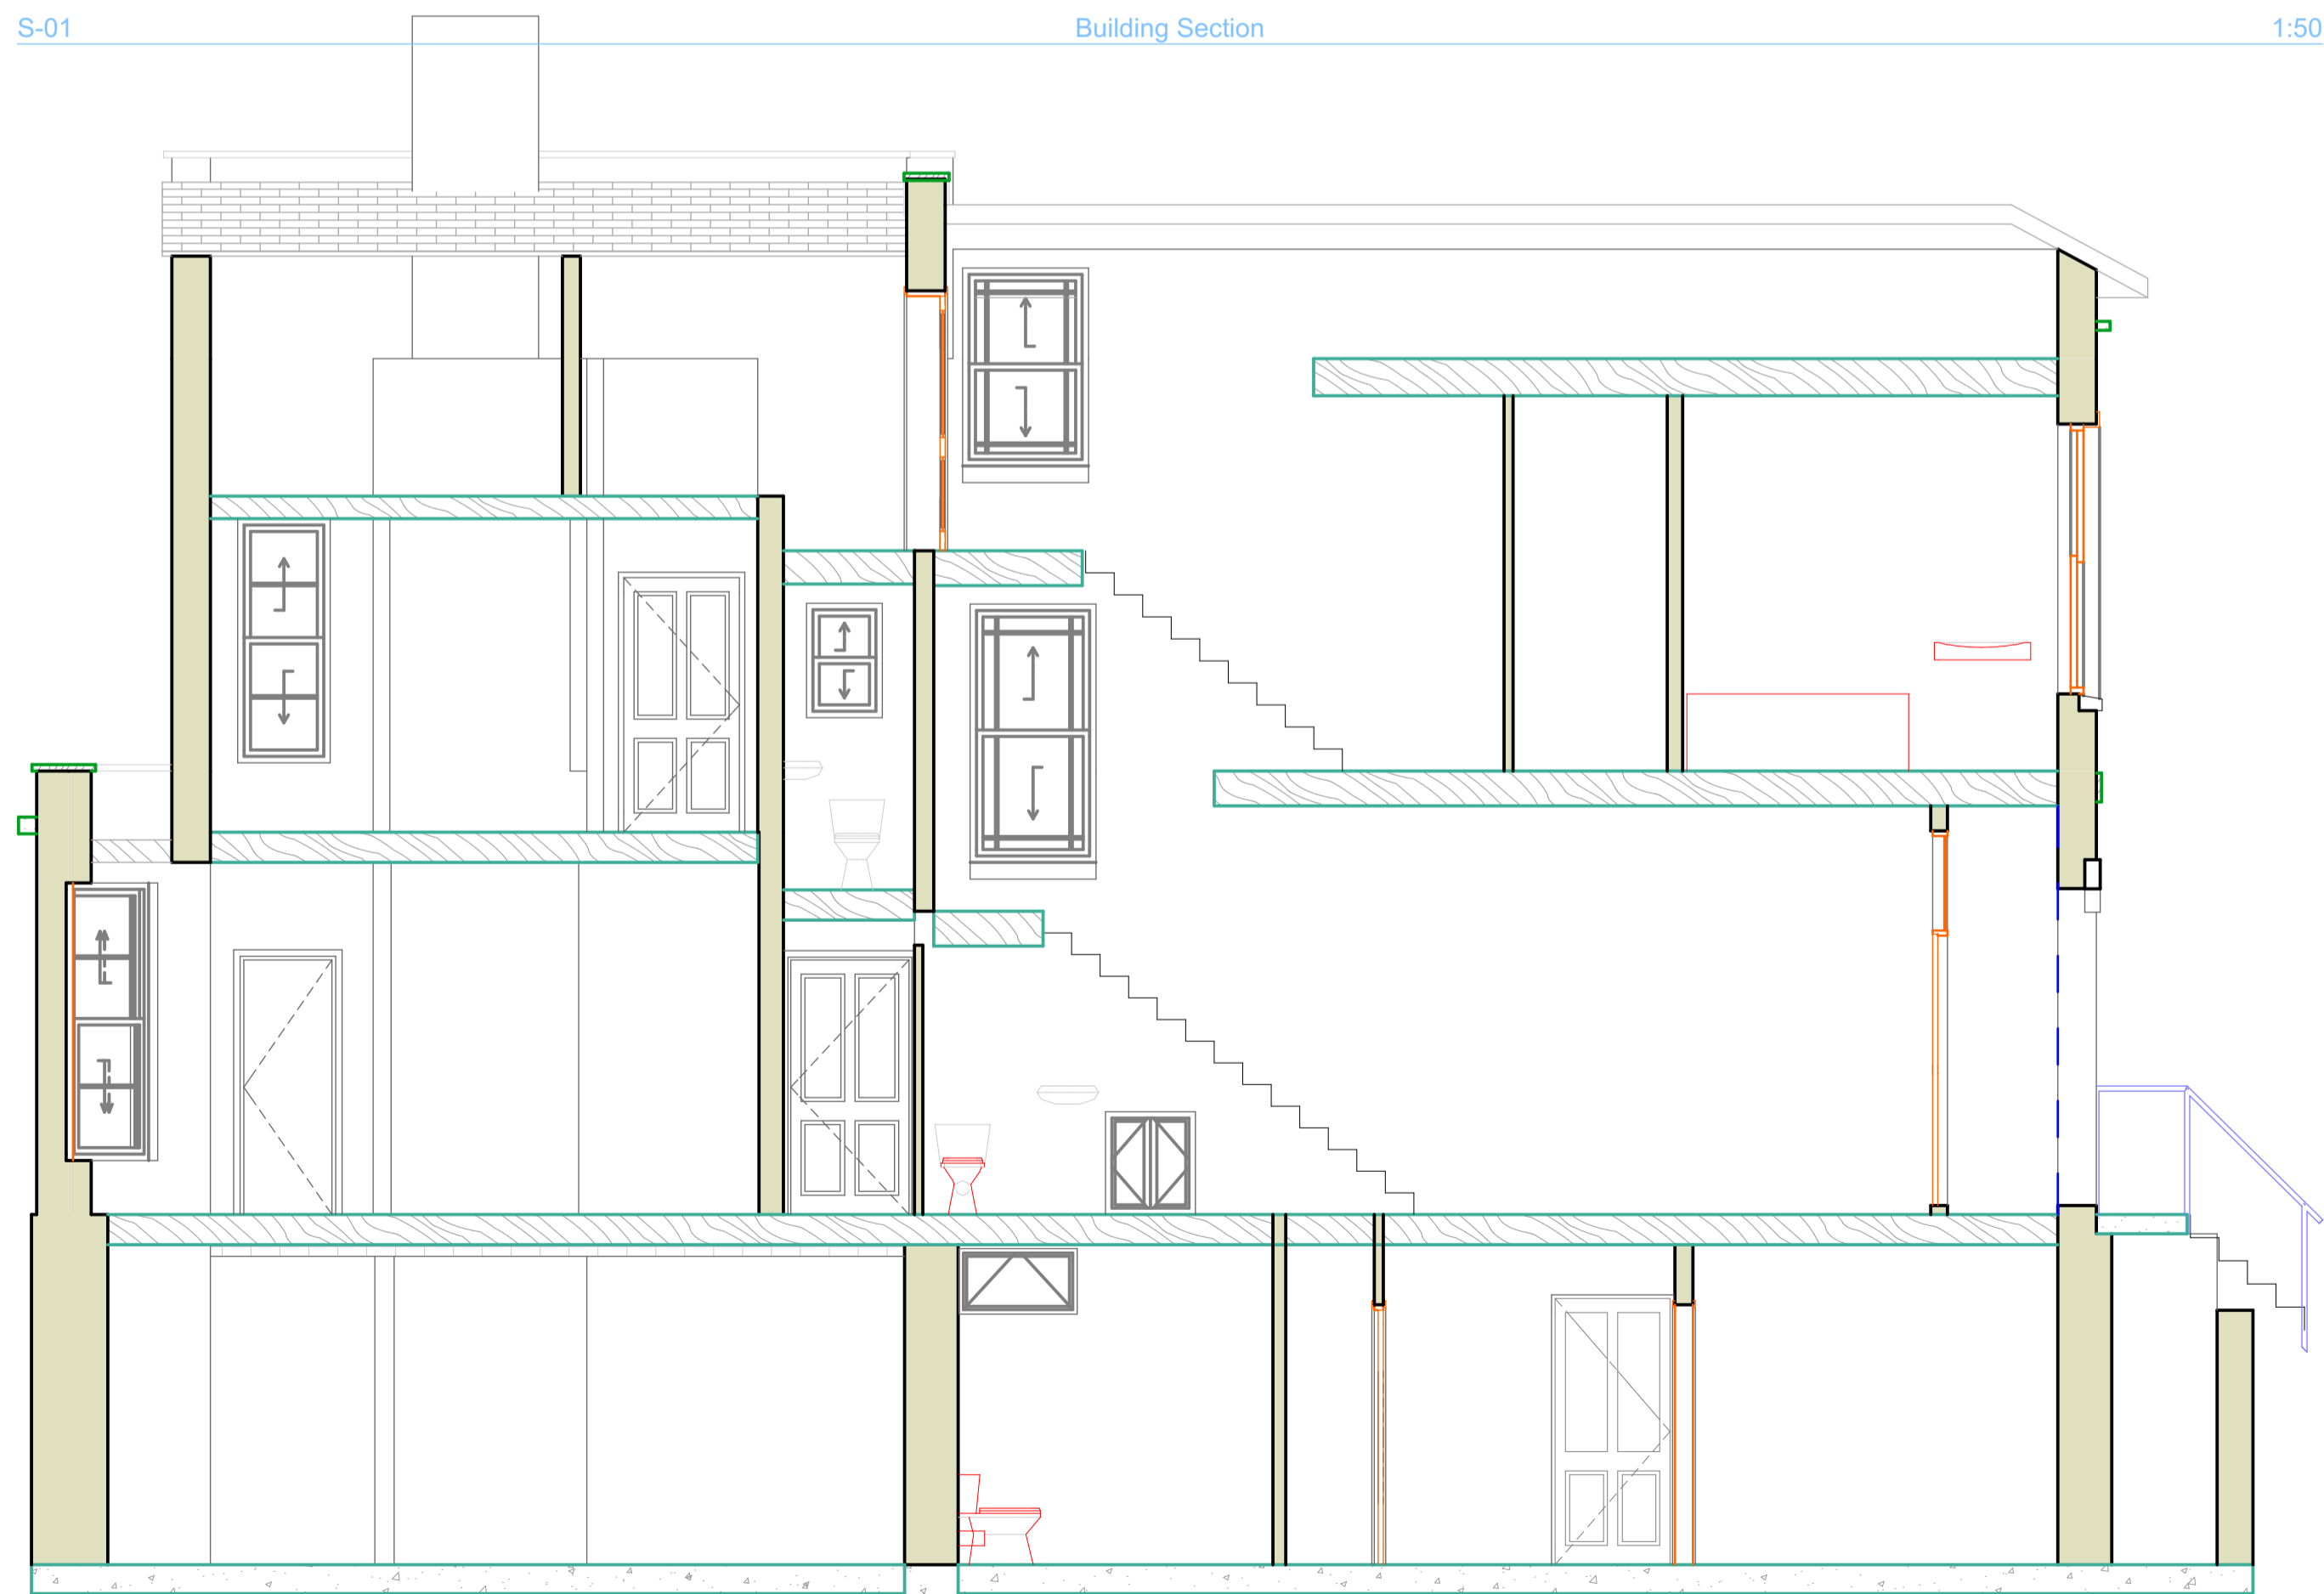


S-02 Building Section 1:50



S-03 Building Section 1:50

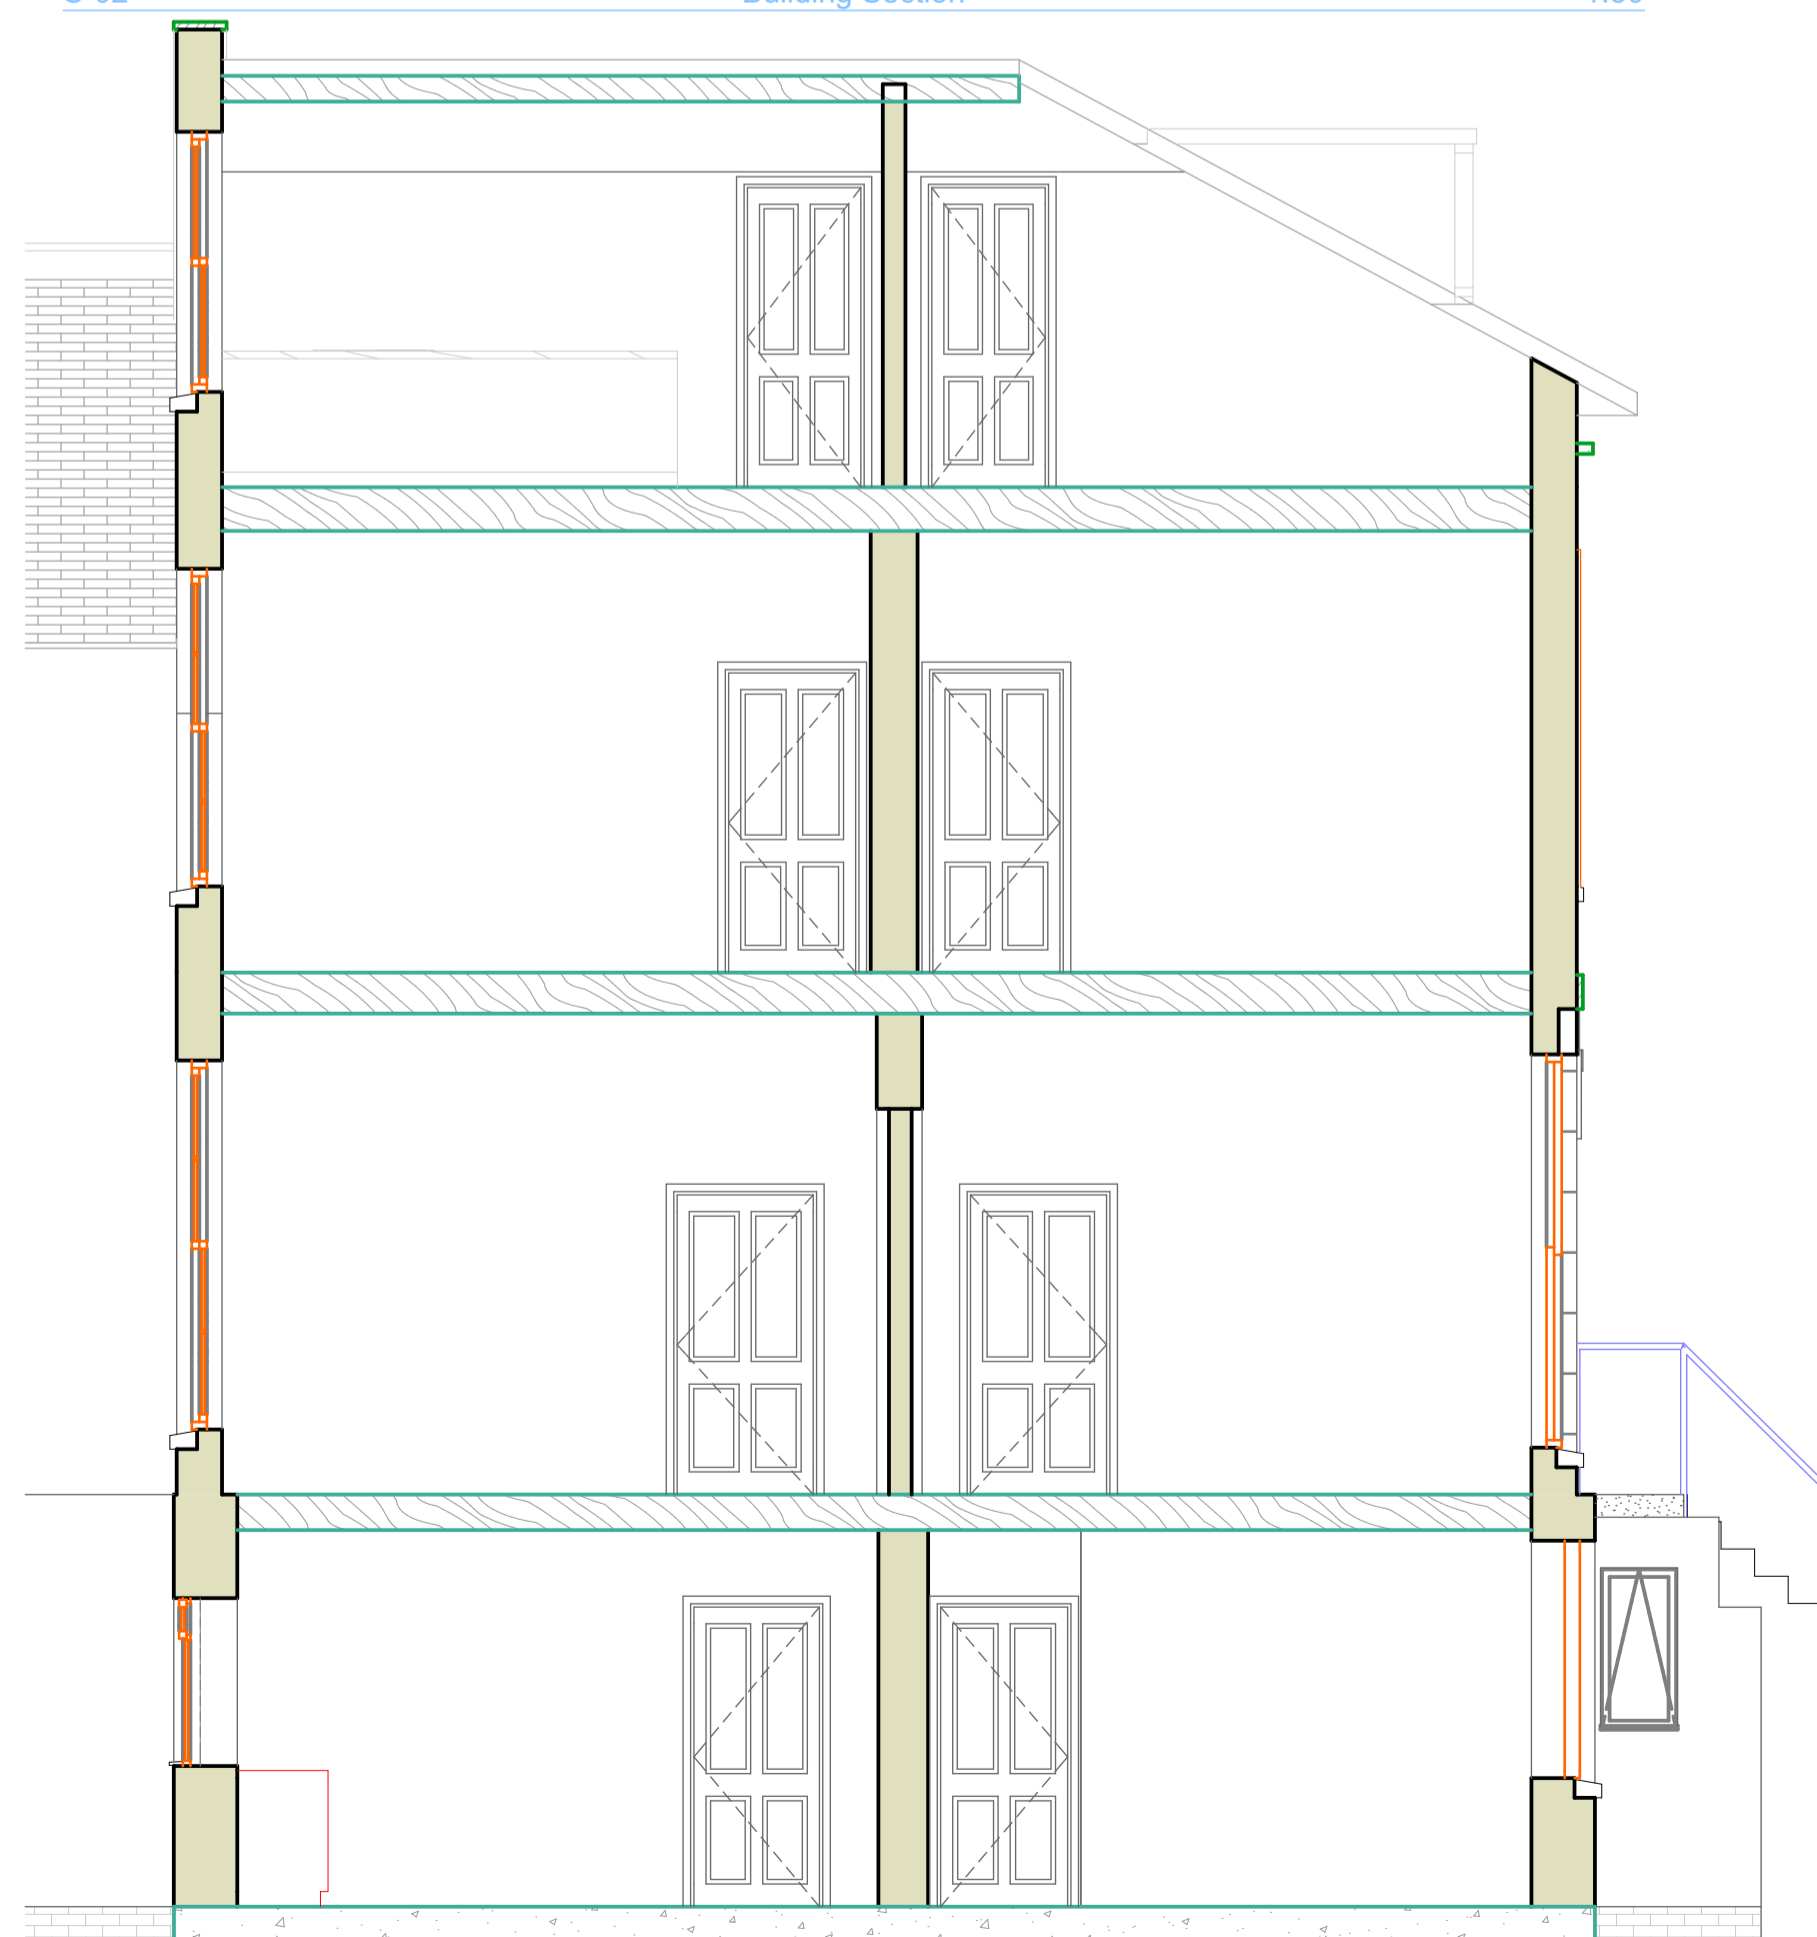

S-04 Building Section 1:50

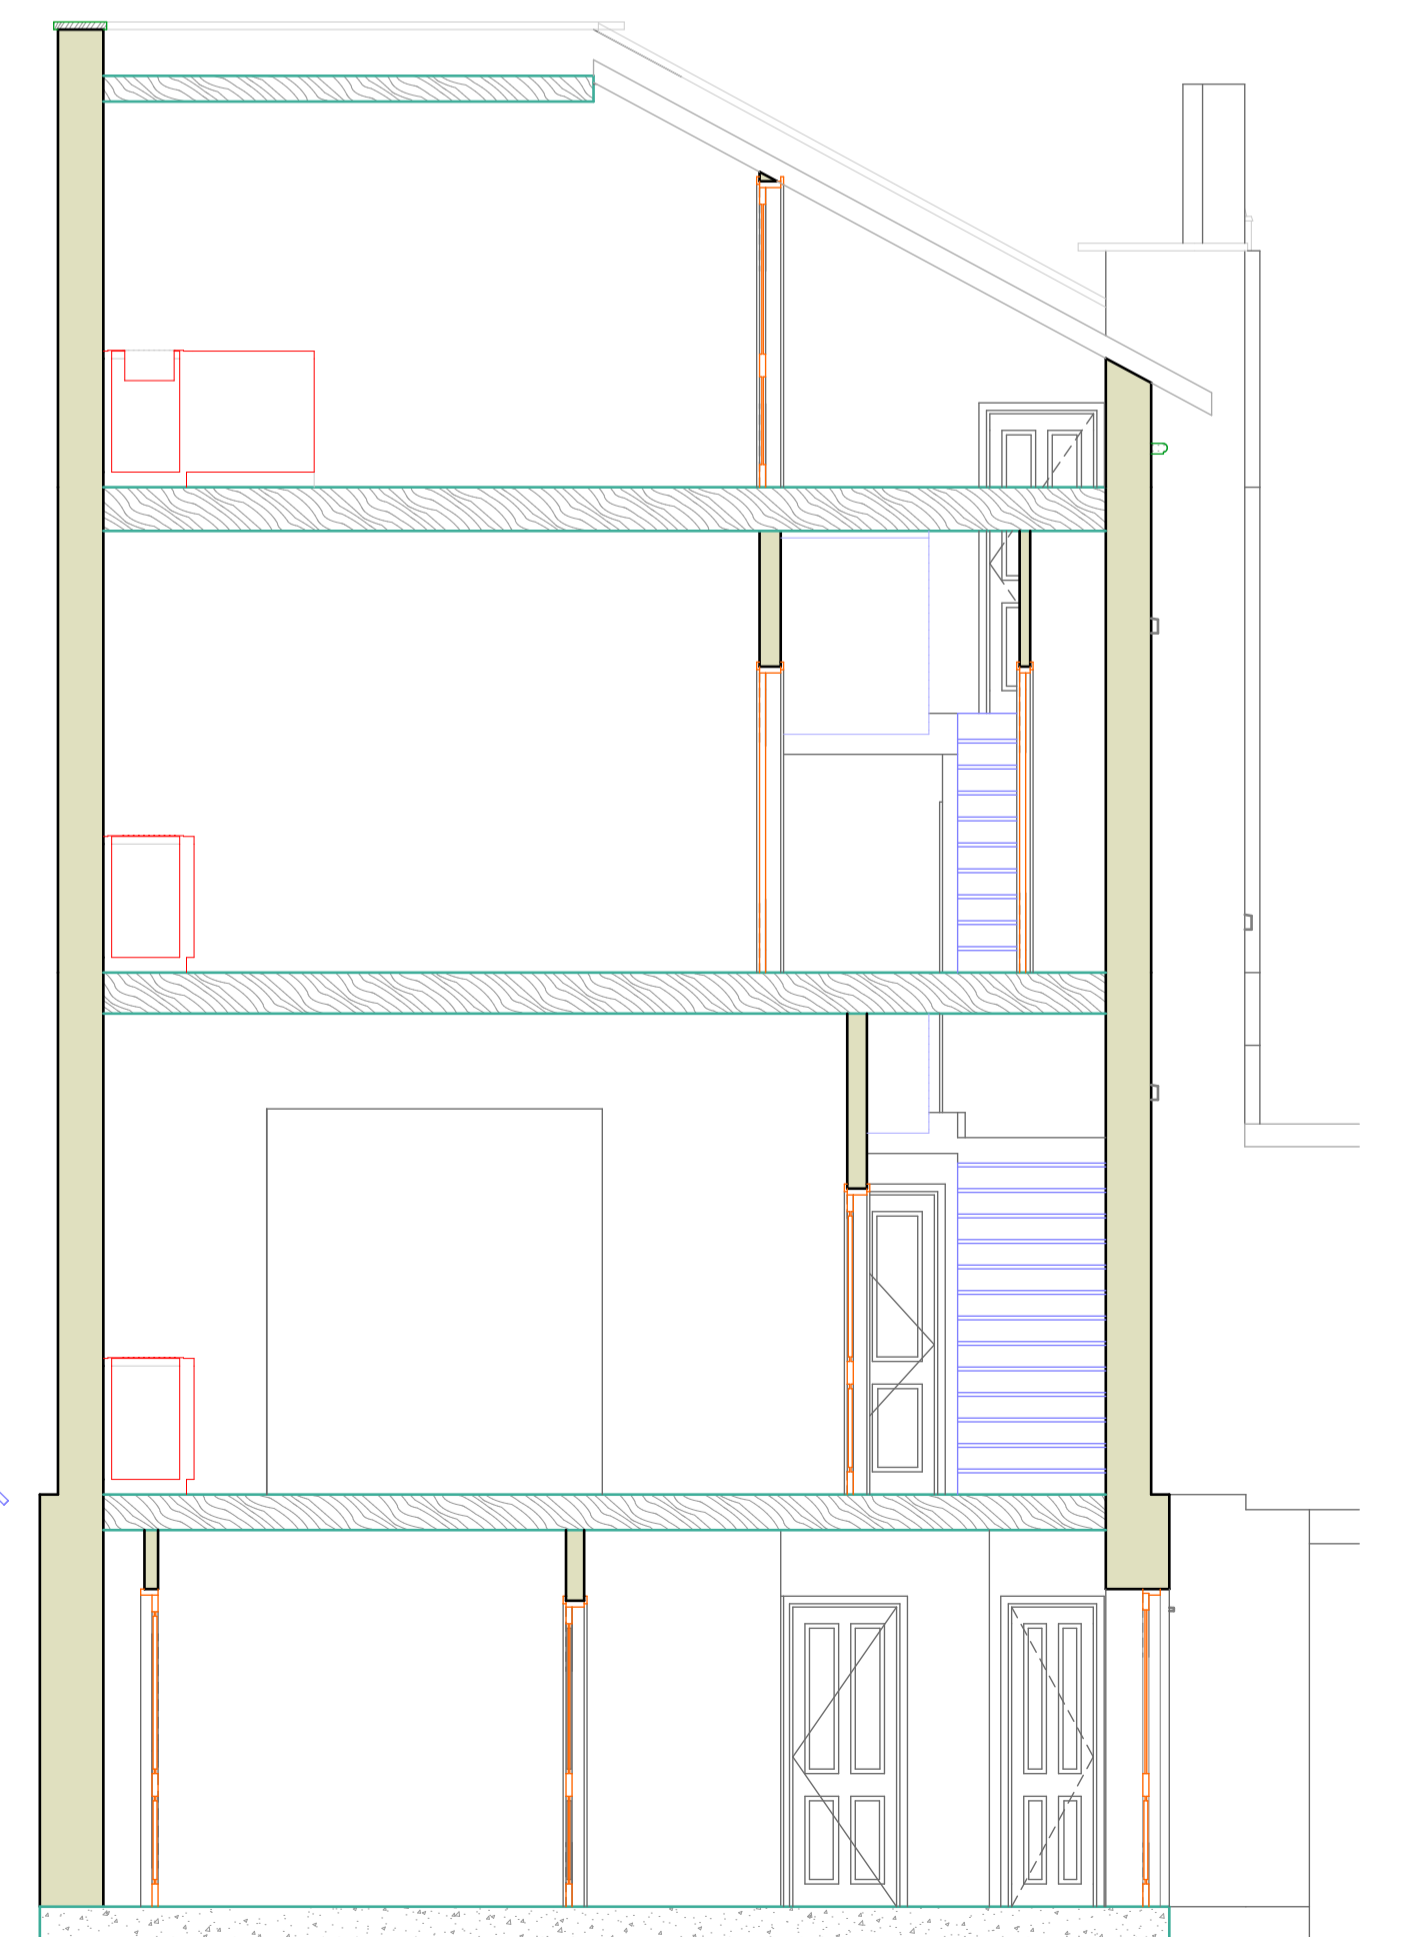

S-05 Building Section (3) 1:50

RevID	Issued	Transmittal Set Name	Issue Date	Issue Description	Issue-Ints	Status	Approved by
01 - WIP	01	Initial Issue		Work in Progress	HBA	S3	

Purpose of Issue & Design Stage	
status	Scales @ A1
For Review	CONCEPT DESIGN

status	Scales @ A1	Project No.
S3	1:50	1289

Originator	Project
Hoch-Bau Architecture	28 SYDENHAM ROAD N 28 Sydenham Road N Cheltenham Glos GL52 6EA UK

Client	Layout Title
Richard Balfe	Sections Existing Sections

Drawing Number					
project	originator	volume	level	type	number
1289 - HBA - XX - ZZ - DR - A -					9100

number	rev
01 - WIP	