




S-01 S-01 Building Section 1:50

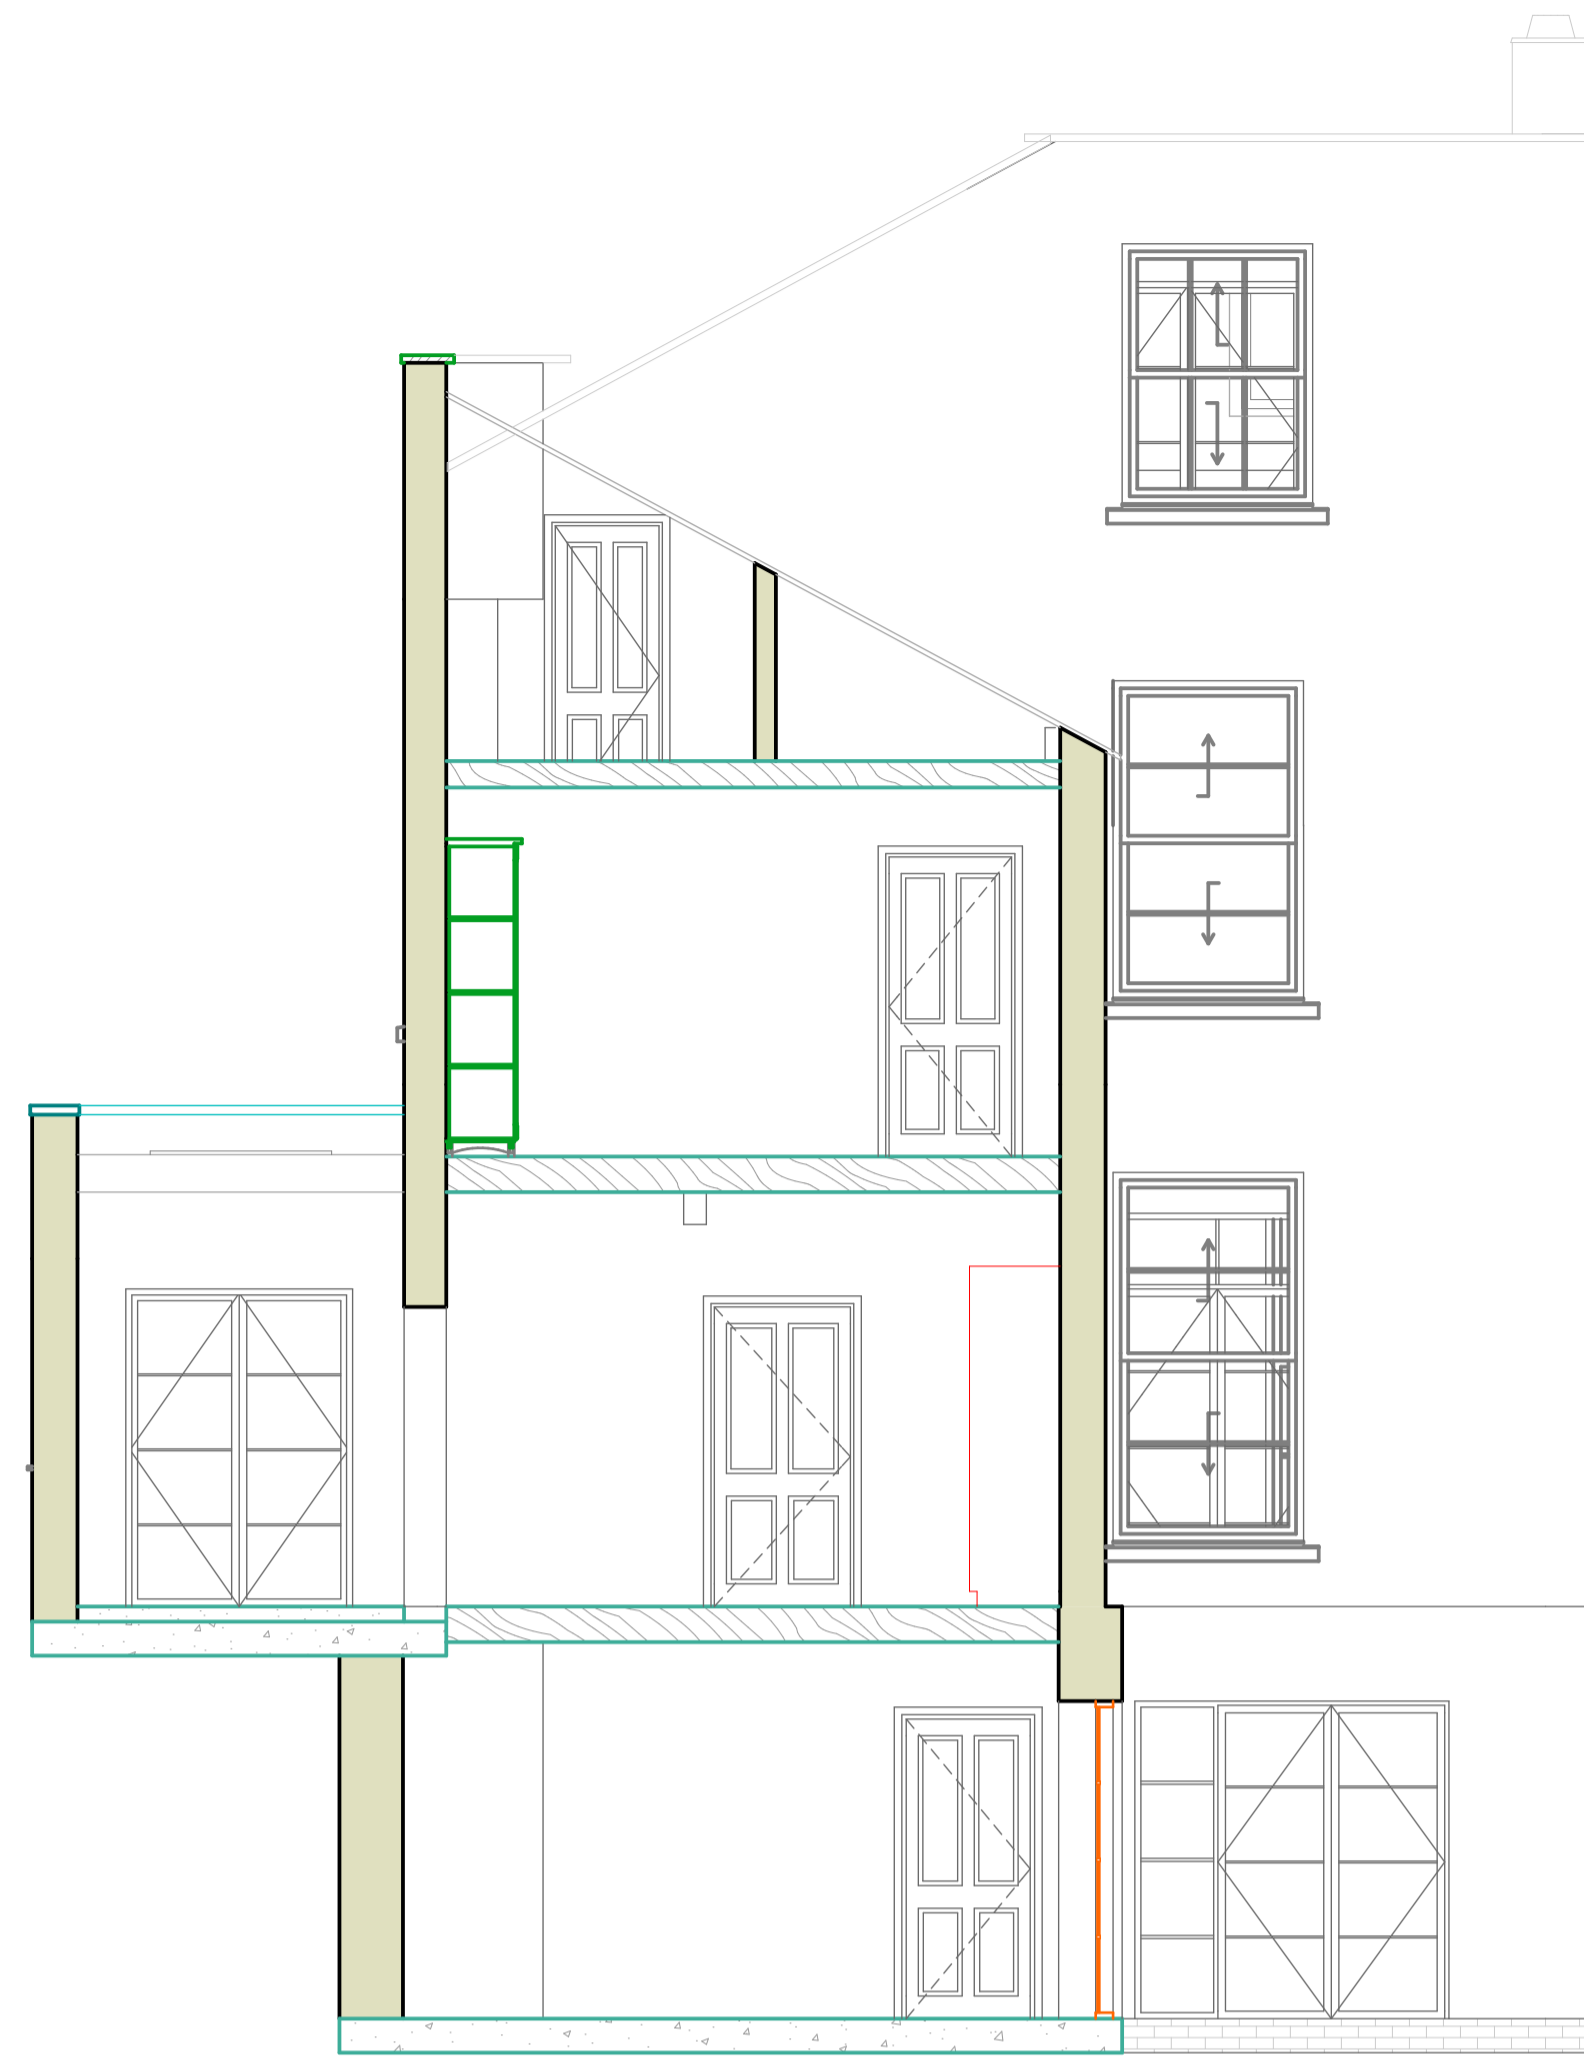


S-02 S-02 Building Section 1:50

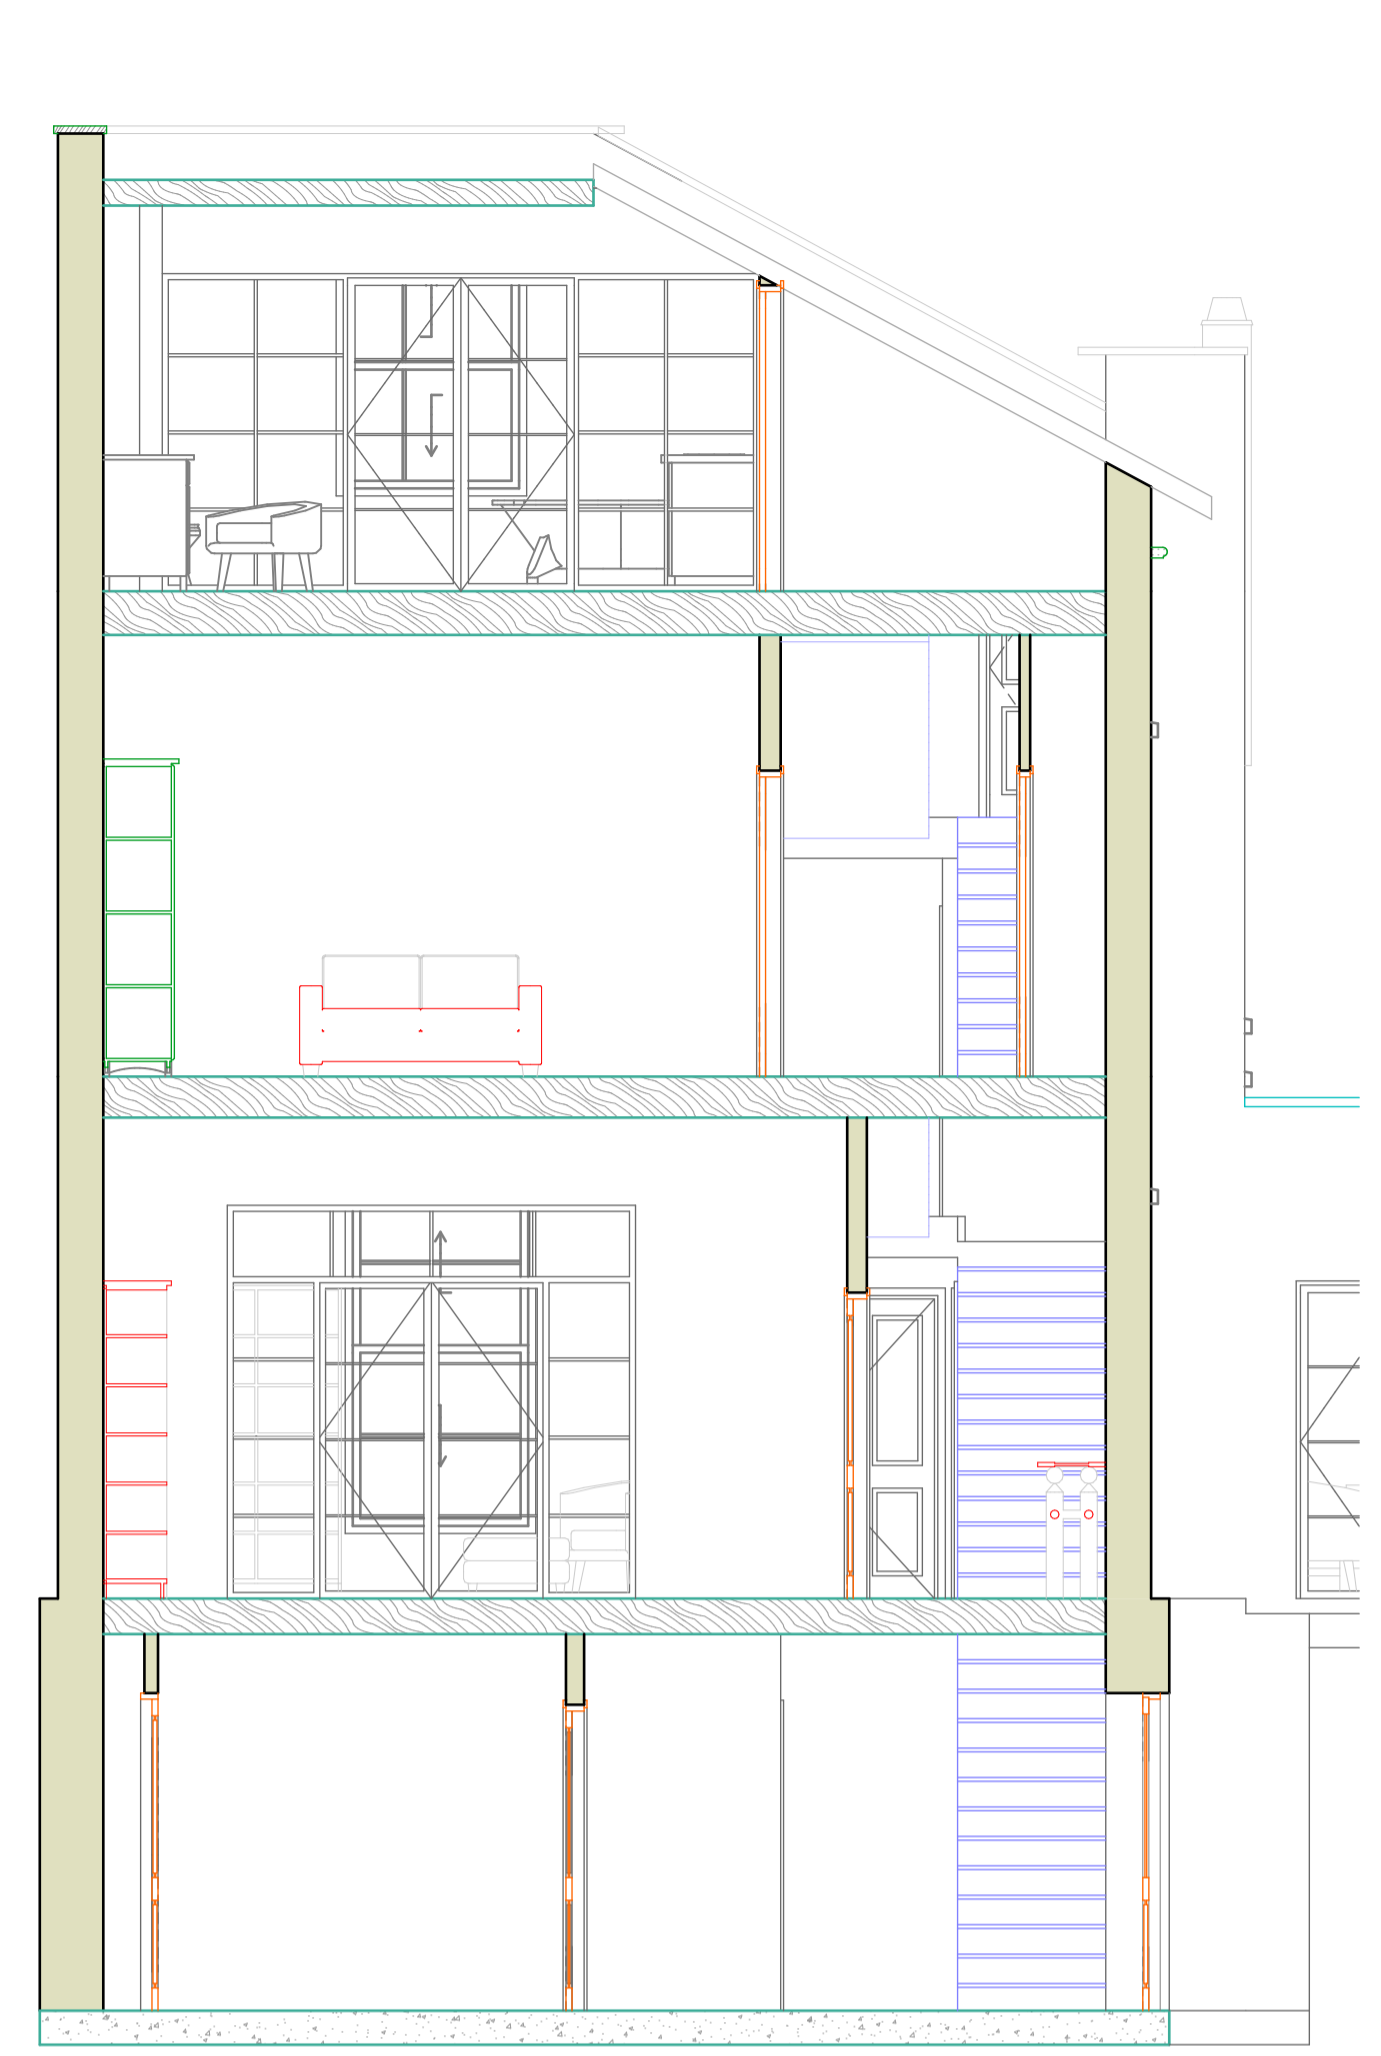


S-05 Building Section (4) 1:50

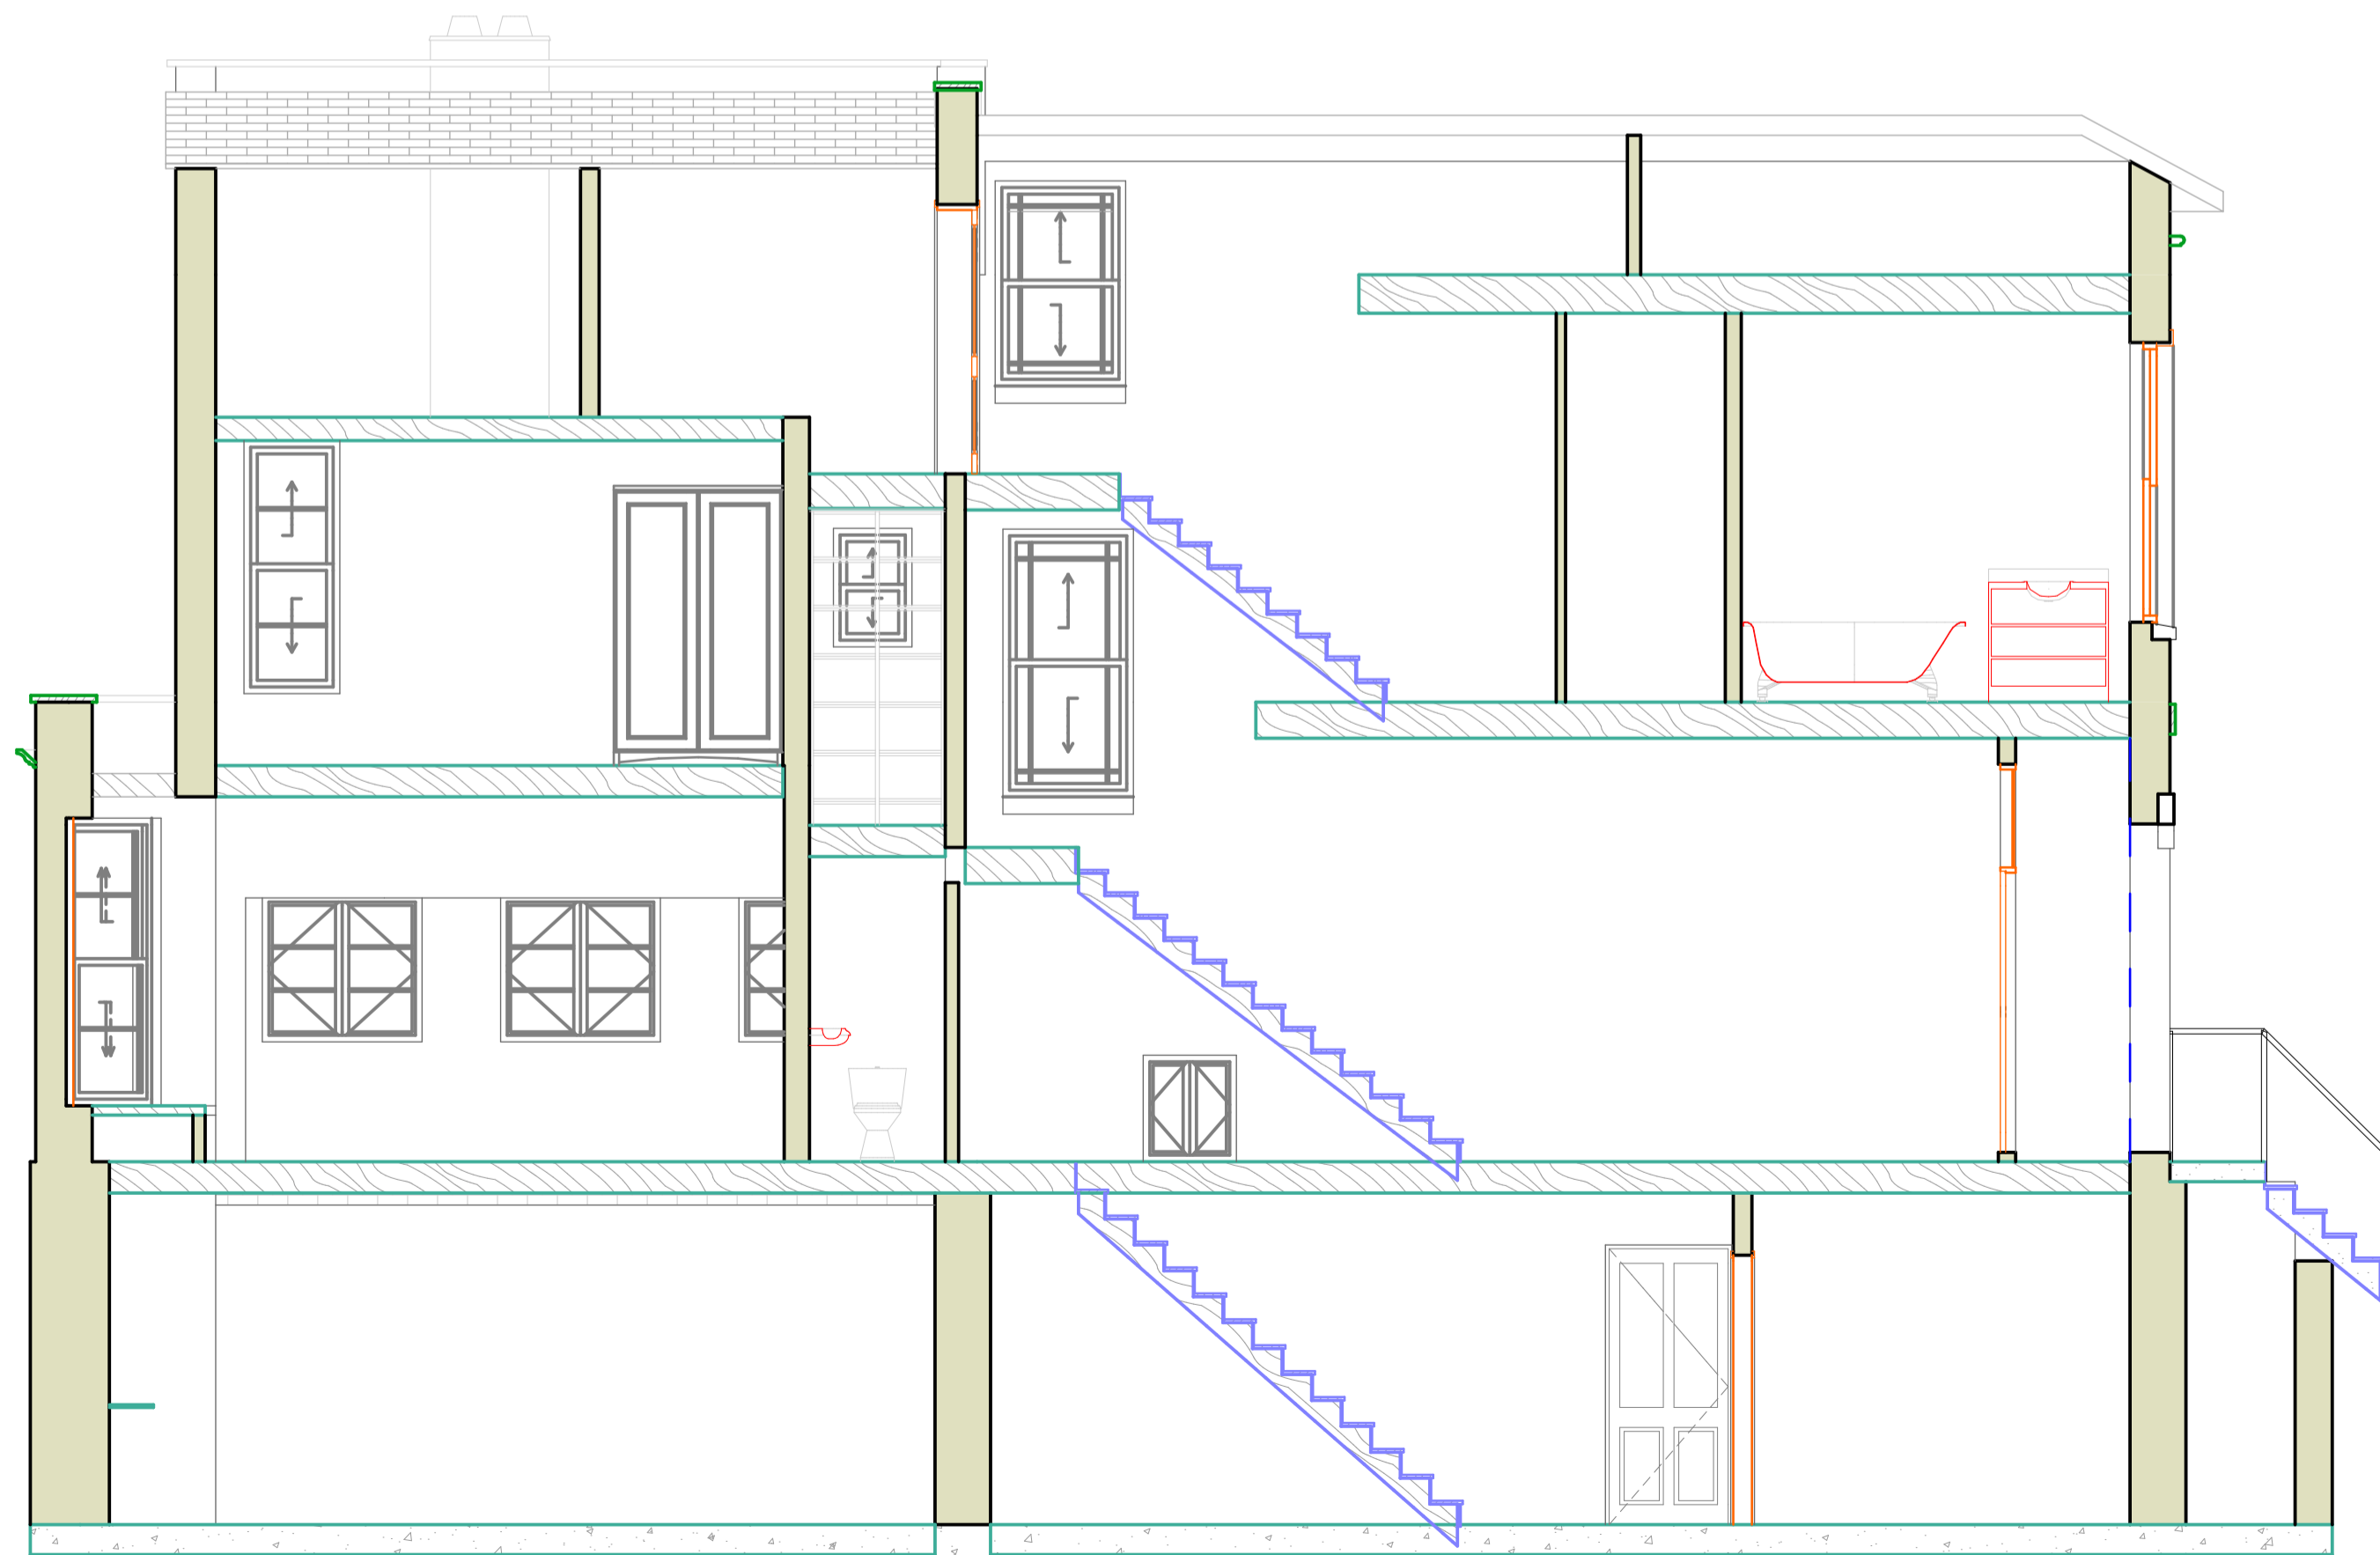

S-03 S-03 Building Section 1:50

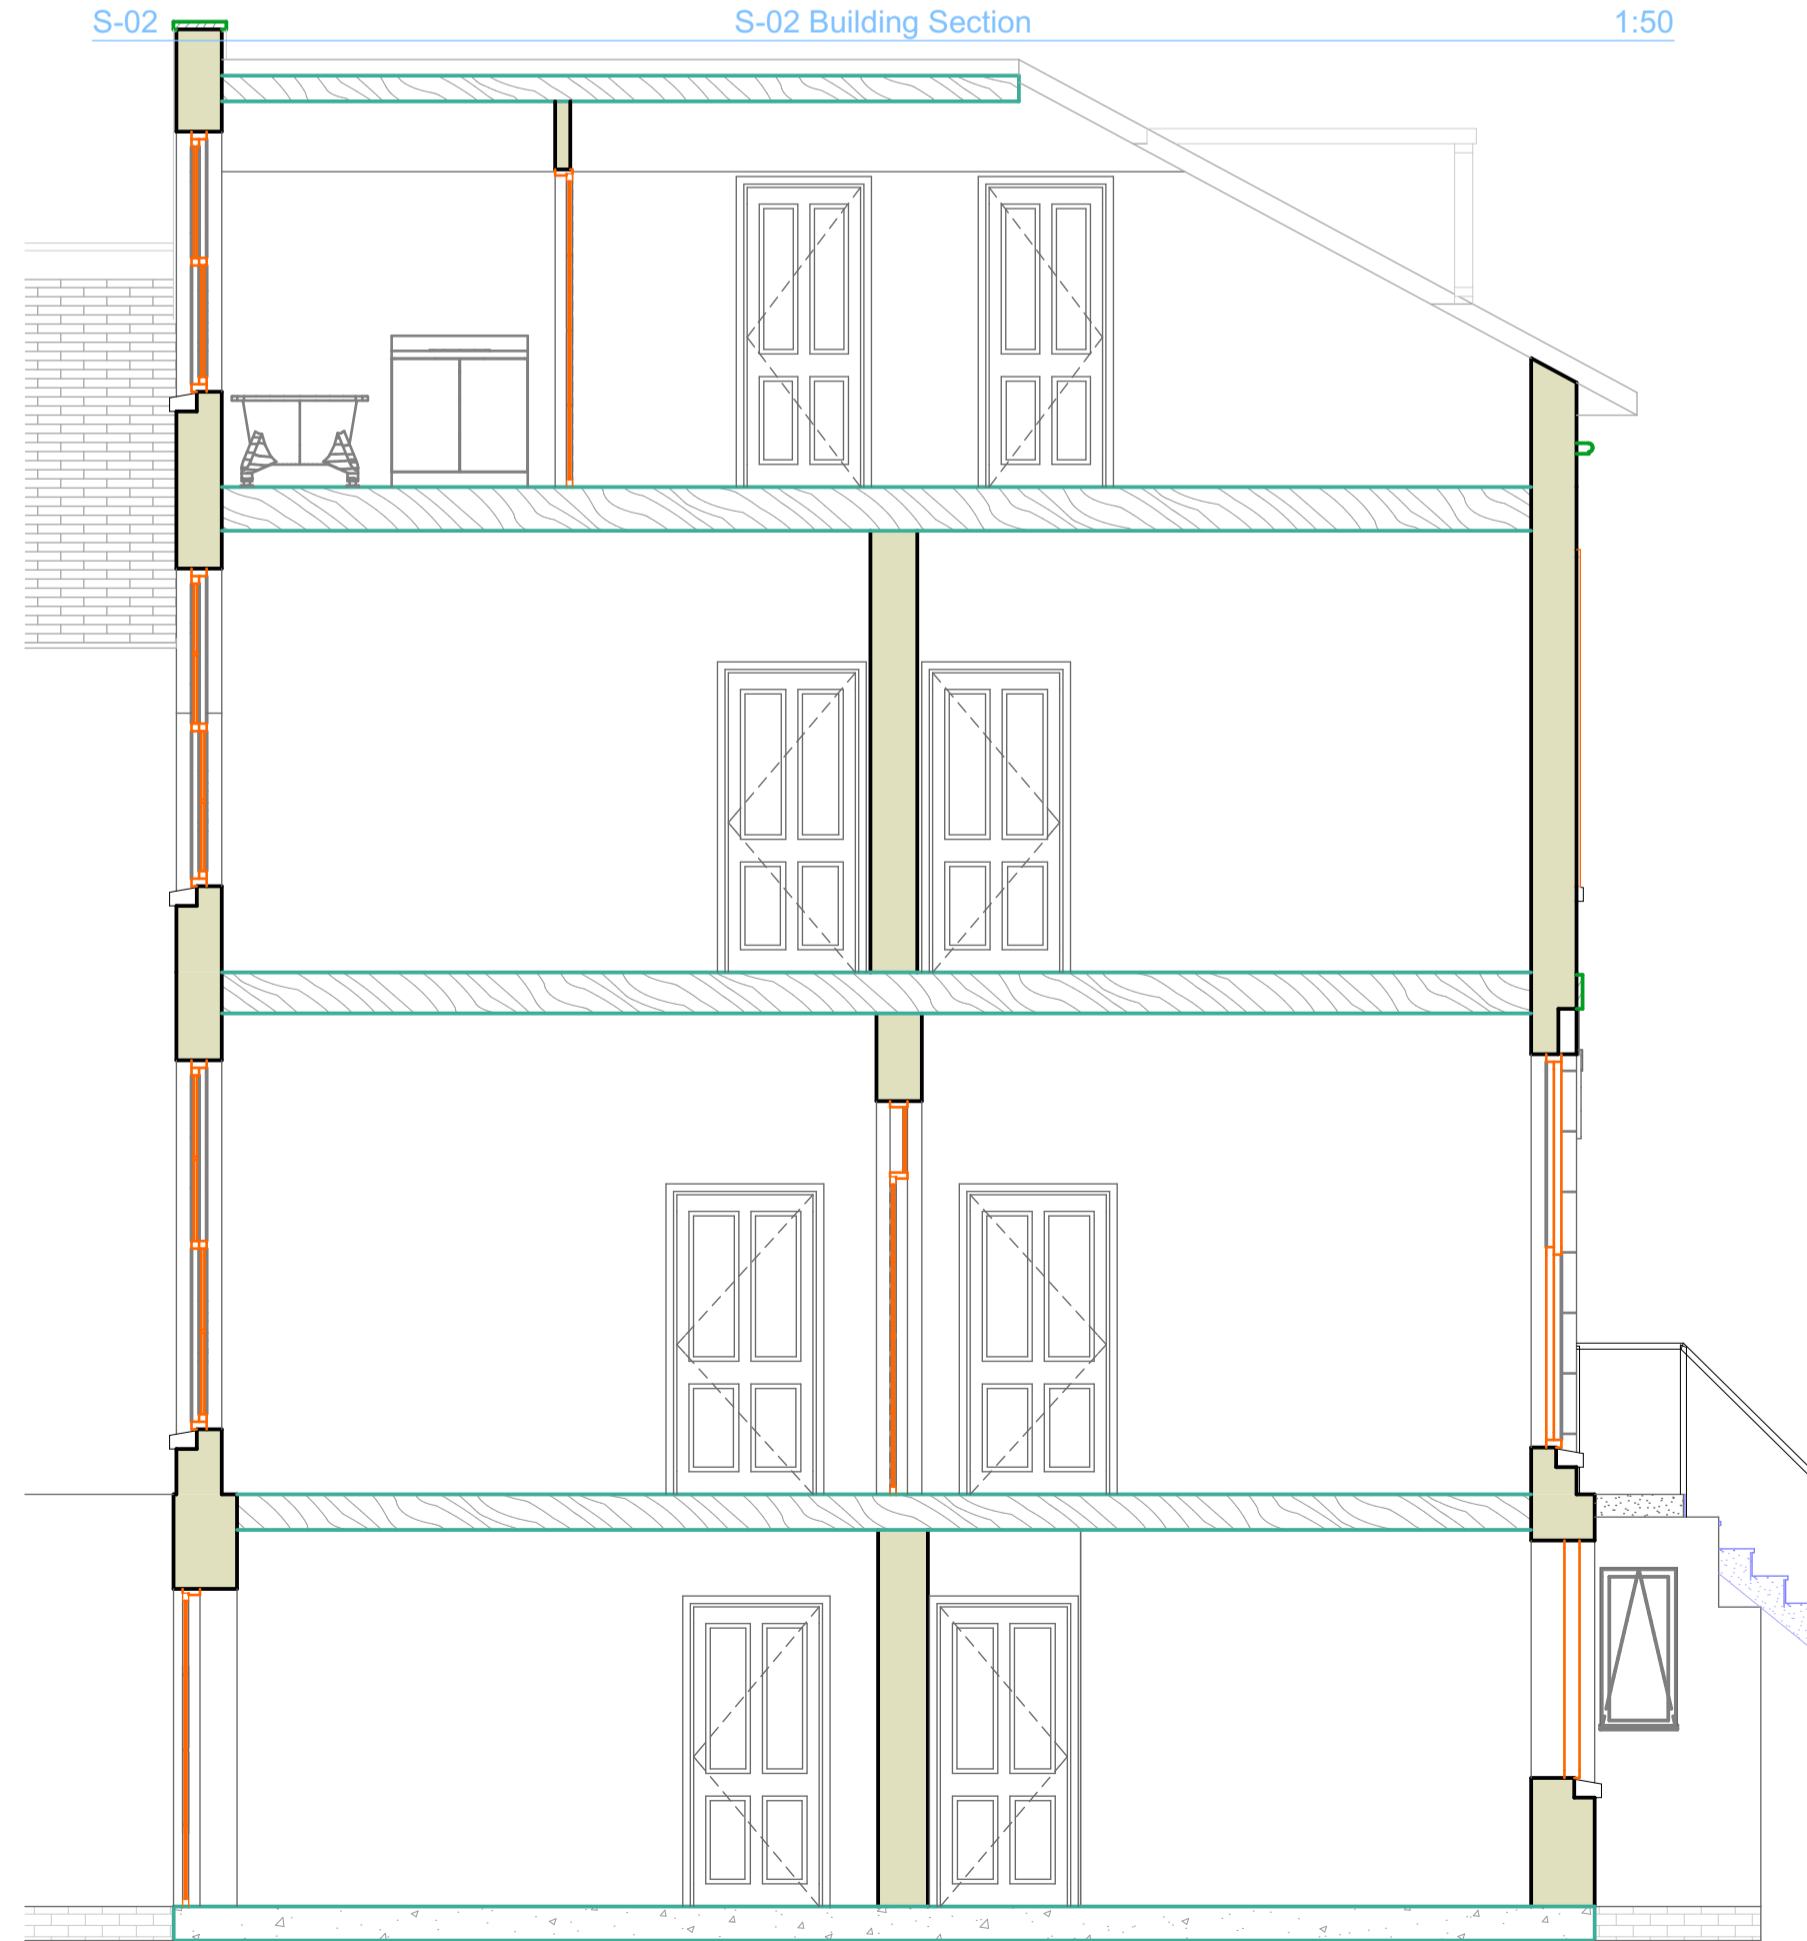

S-04 S-04 Building Section 1:50

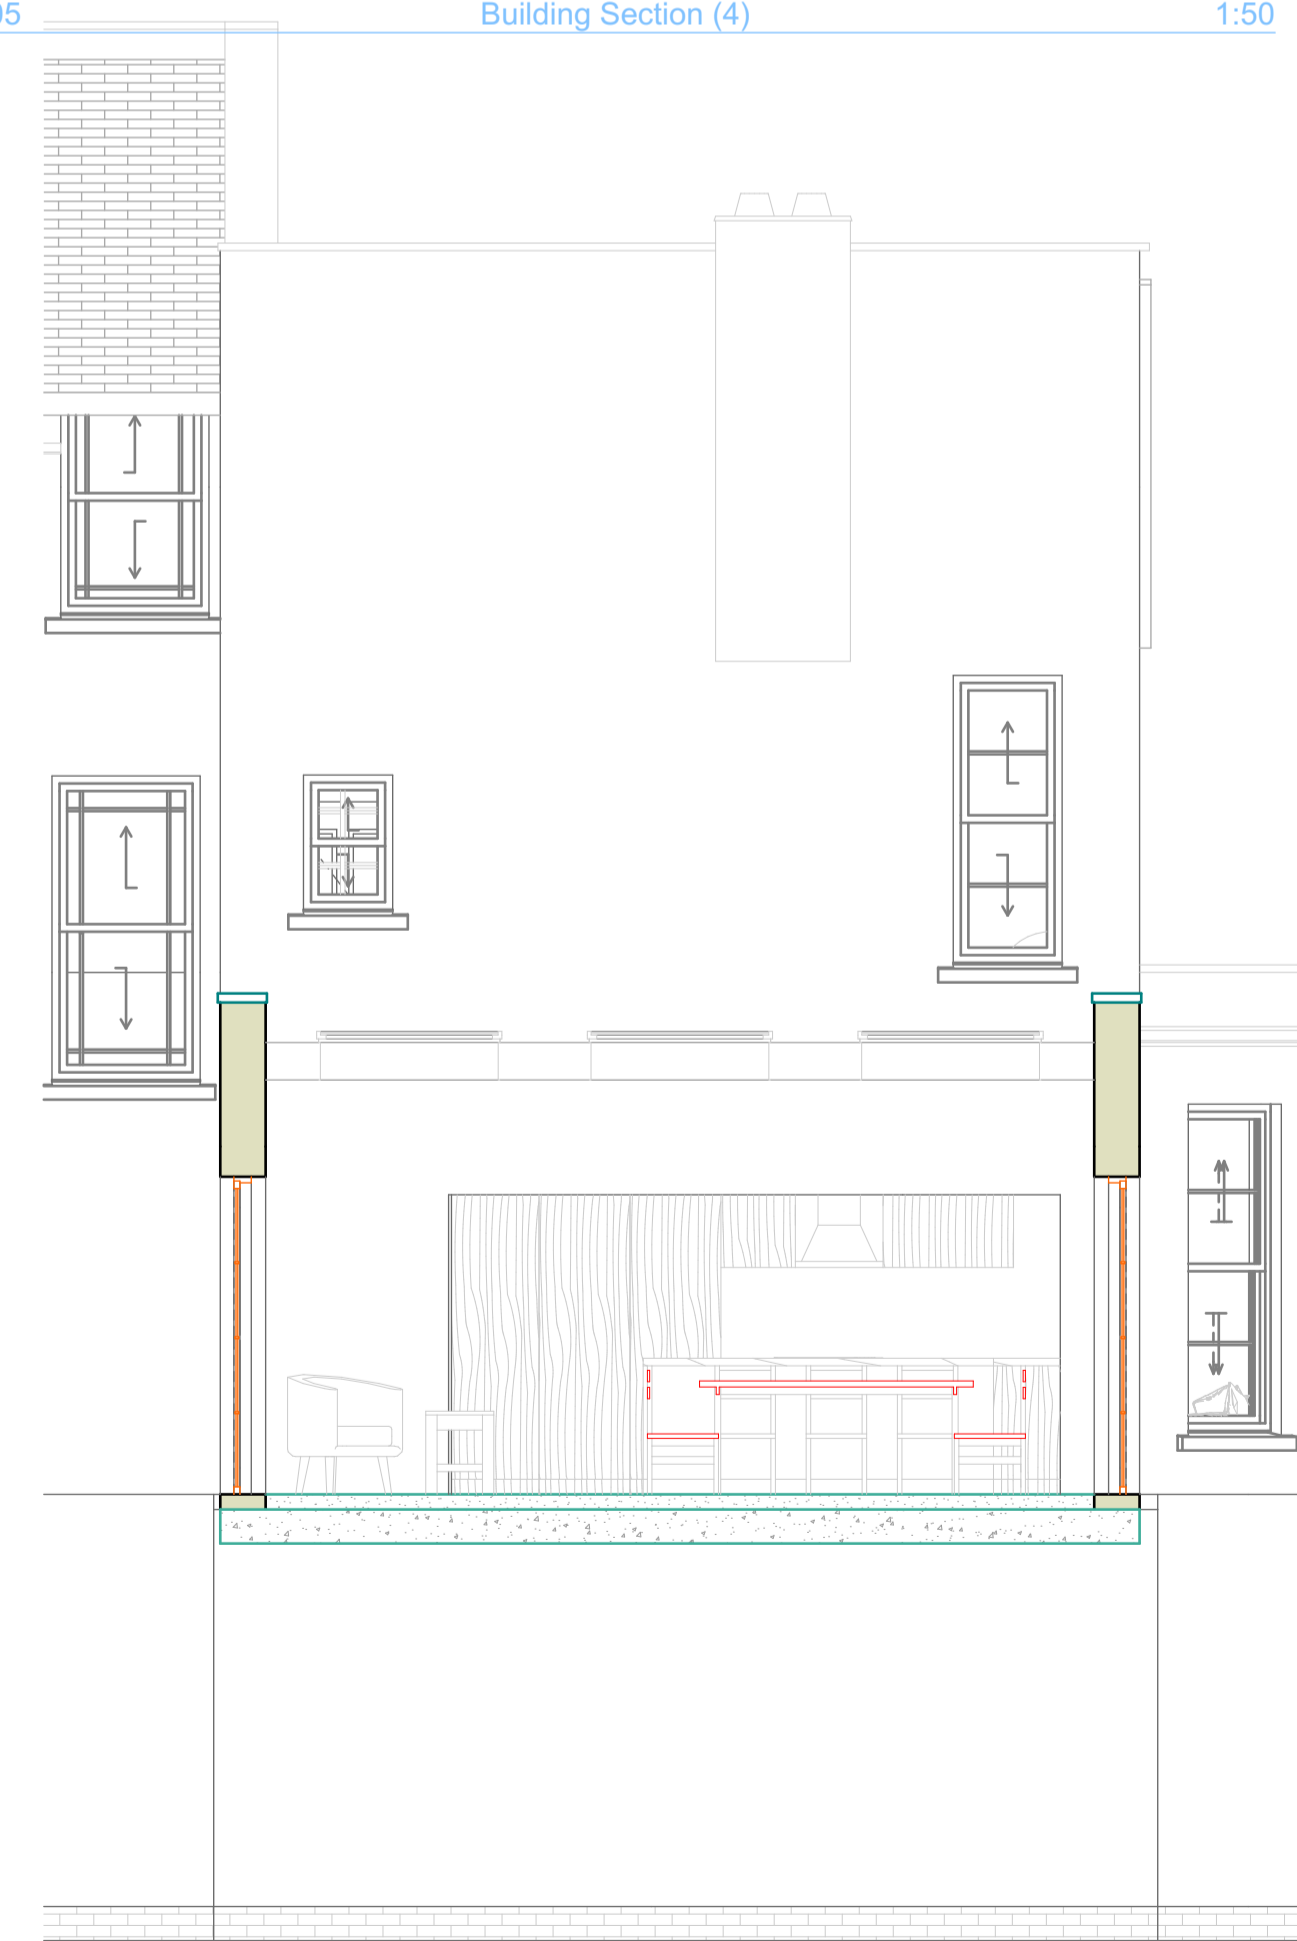

S-06 Building Section 1:50

RevID	Iss Set	Transmittal Set Name	Issue Date	Issuer/Ints	Status	Approved by
01	WIP	01	Initial Issue	Work in Progress	HBA	S3

Purpose of Issue & Design Stage	status	Scales @ A1	Project No.
For Review CONCEPT DESIGN	S3	1:50	1289

Originator	Project	Client
Hoch-Bau Architecture	28 SYDENHAM ROAD N 28 Sydenham Road N Cheltenham Glos GL52 6EA UK	Richard Balfe

Layout Title	Drawing Number
Sections Proposed Sections	1289 - HBA - XX - ZZ - DR - A -

project	originator	volume	level	type	role	number	rev
1289	HBA	XX	ZZ	DR	A	9125	01 - WIP

Project	Client
28 SYDENHAM ROAD N 28 Sydenham Road N Cheltenham Glos GL52 6EA UK	Richard Balfe

Layout Title	Drawing Number
Sections Proposed Sections	1289 - HBA - XX - ZZ - DR - A -

project	originator	volume	level	type	role	number	rev
1289	HBA	XX	ZZ	DR	A	9125	01 - WIP