



Steepholme, Stanley Rd  
Battledown  
Cheltenham  
Glos GL52 6PF

Proposed single storey rear extension,  
Internal / external alterations

Mr & Mrs Jakeman

January 2021  
02168

Clint Jones Build Design Services  
White Cottage, Leckhampton Hill  
Cheltenham  
Glos  
GL53 9QG  
01242 514455  
07939 250120  
cjones@cjbds.co.uk

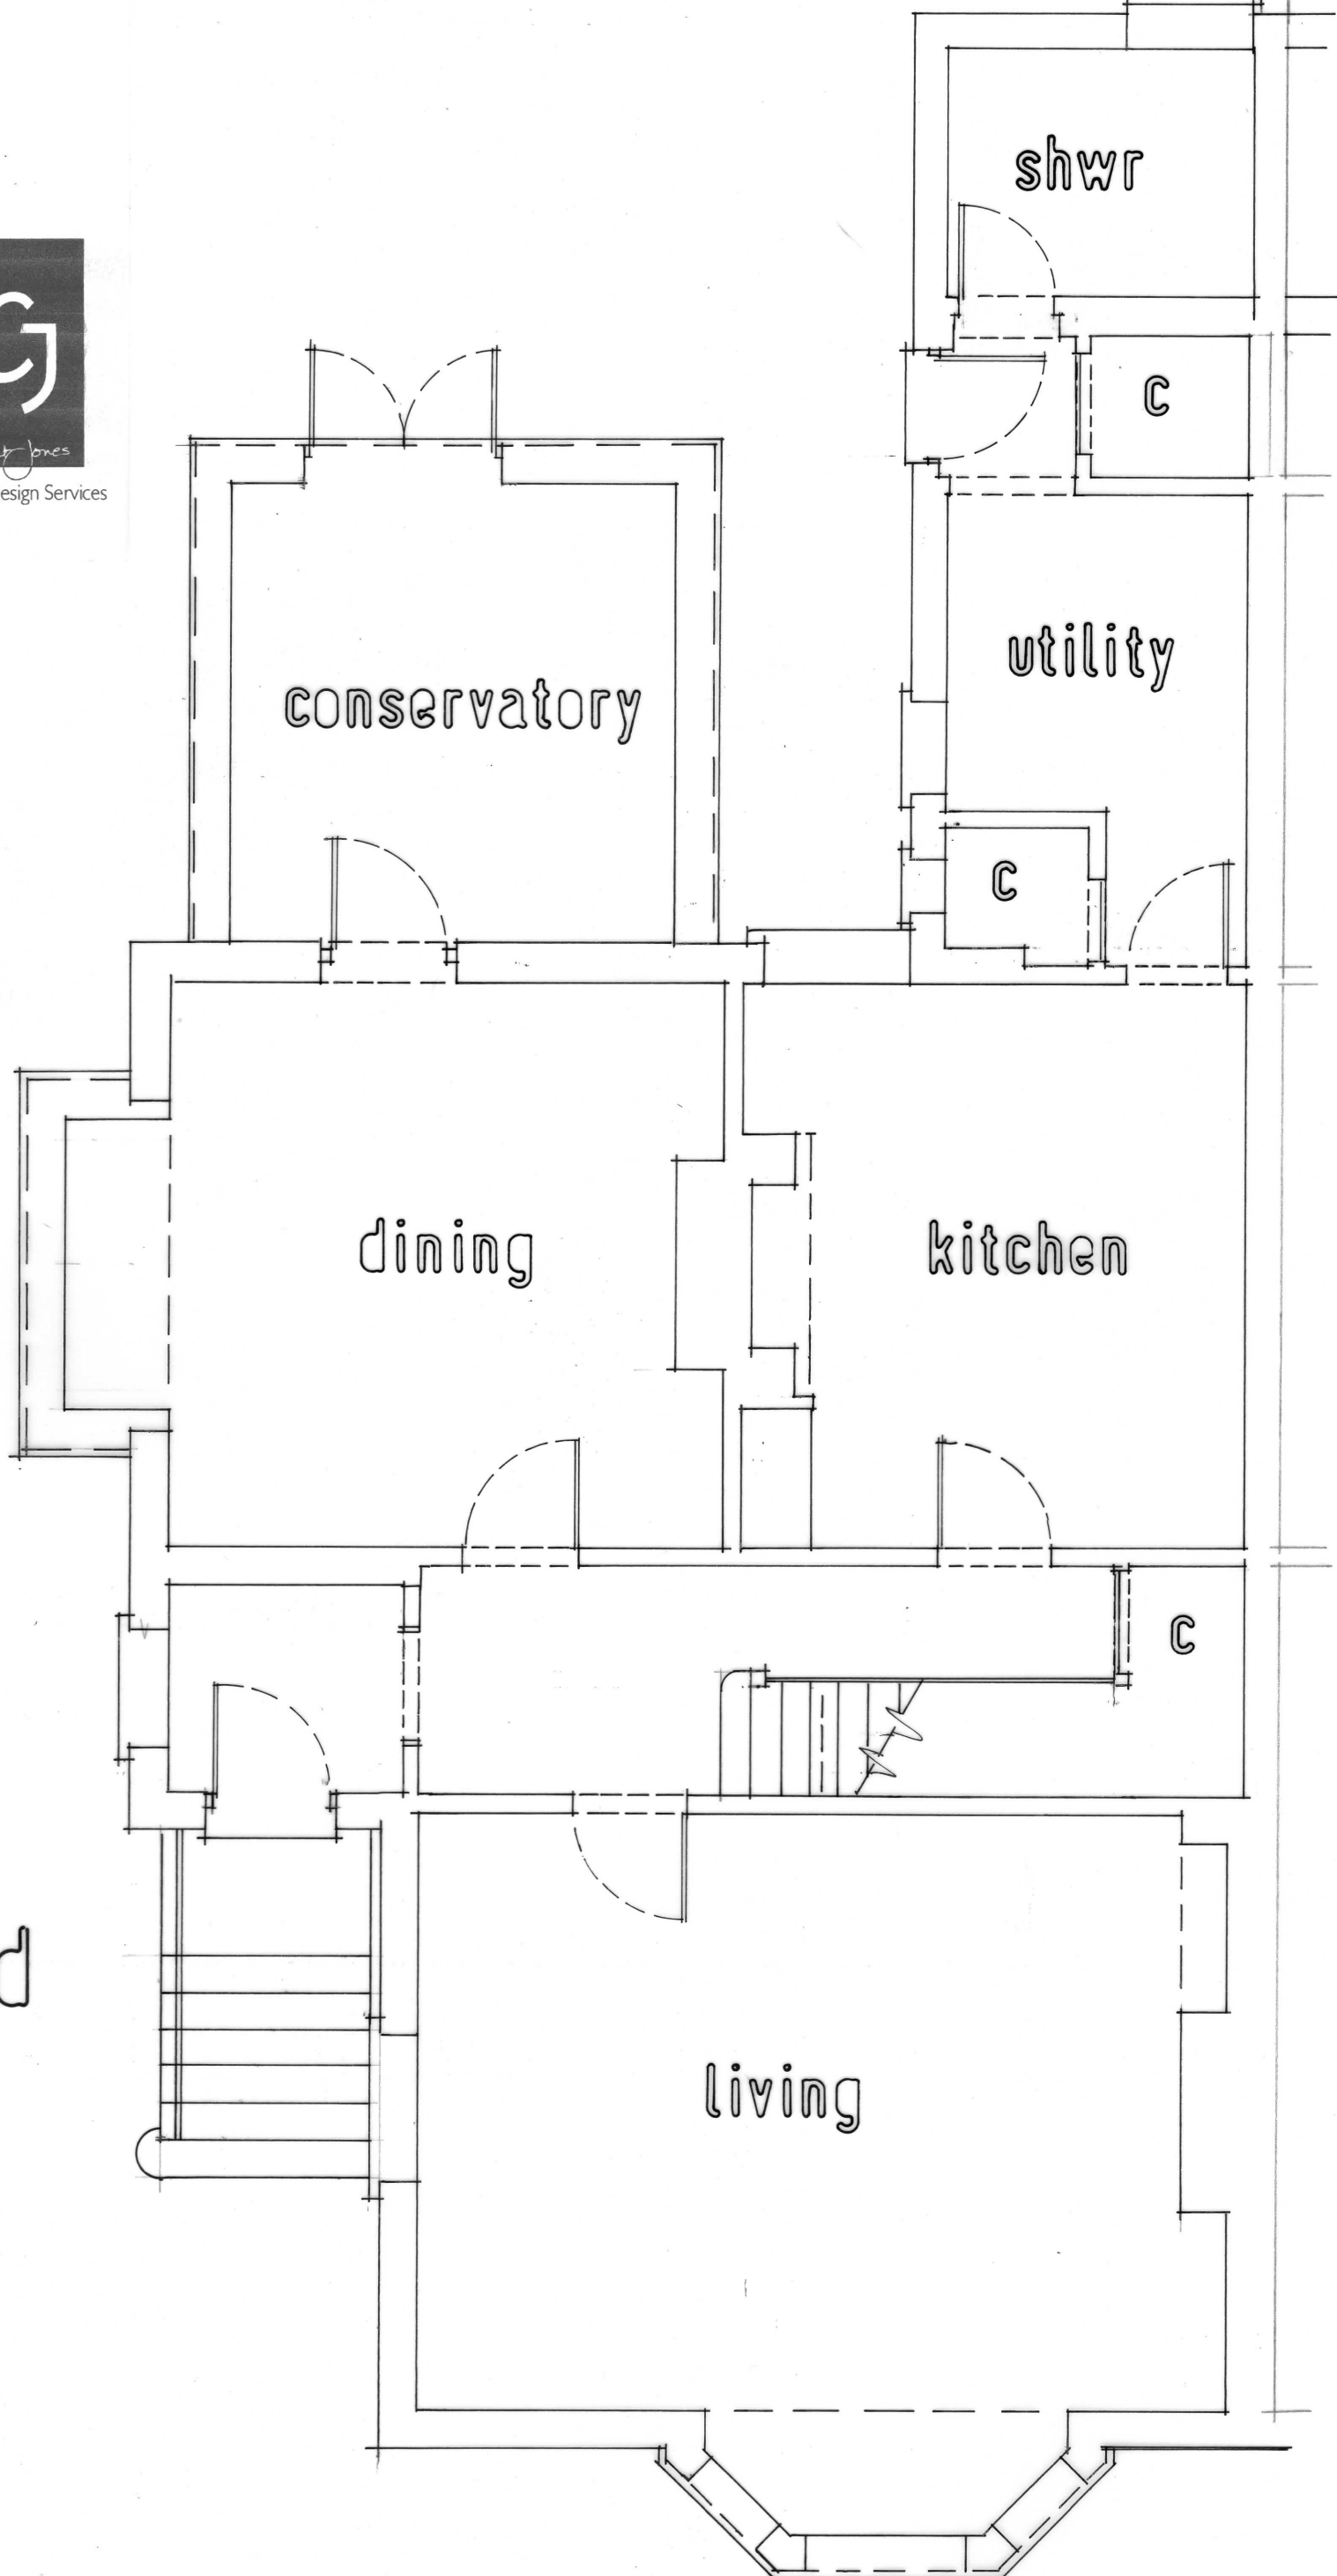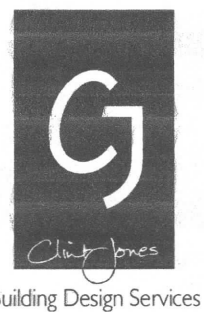

Existing  
ground

02168 / 01  
1 50