




rear

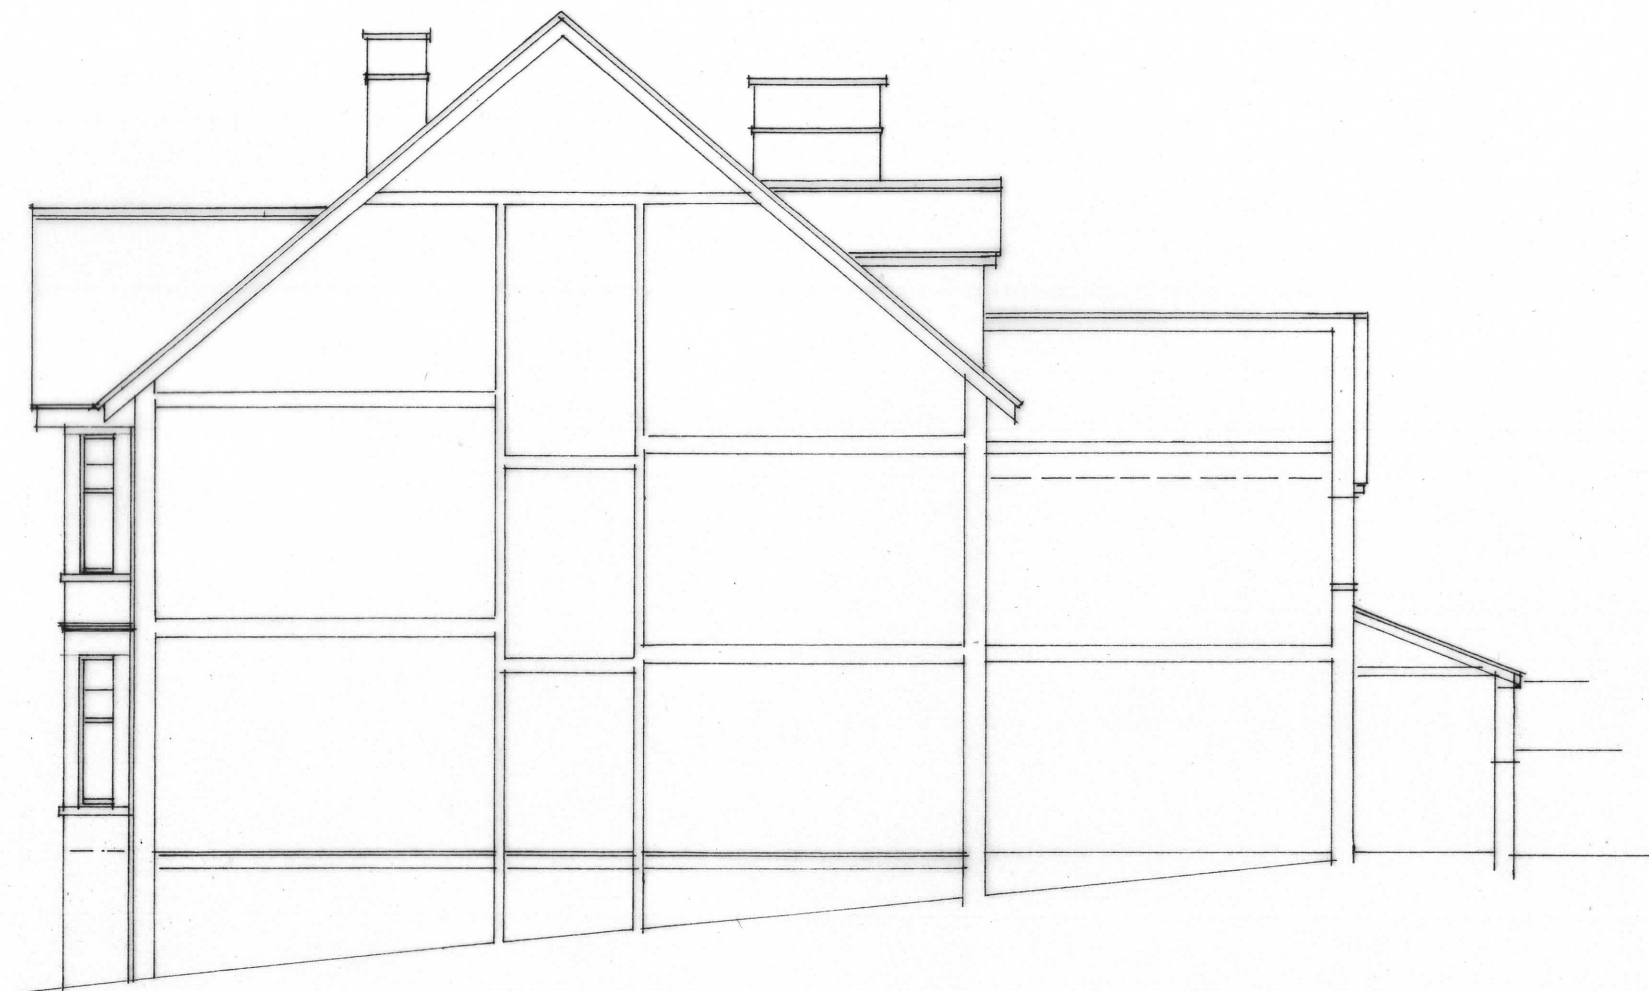

side

# Existing elevations

02168 / 09

1 100

Steepholme, Stanley Rd, Battledown  
Cheltenham, Glos GL52 6PF

Proposed single storey rear extension  
Internal / external alterations

Mr & Mrs Jakeman

January 2021  
02168

Clint Jones Building Design Services  
White Cottage  
Leckhampton Hill  
Cheltenham  
Glos  
GL53 9QG

01242 514455  
07939 250120

[cjones@cjbds.co.uk](mailto:cjones@cjbds.co.uk)



Clint Jones  
Building Design Services