


**Existing Levels on Plan**

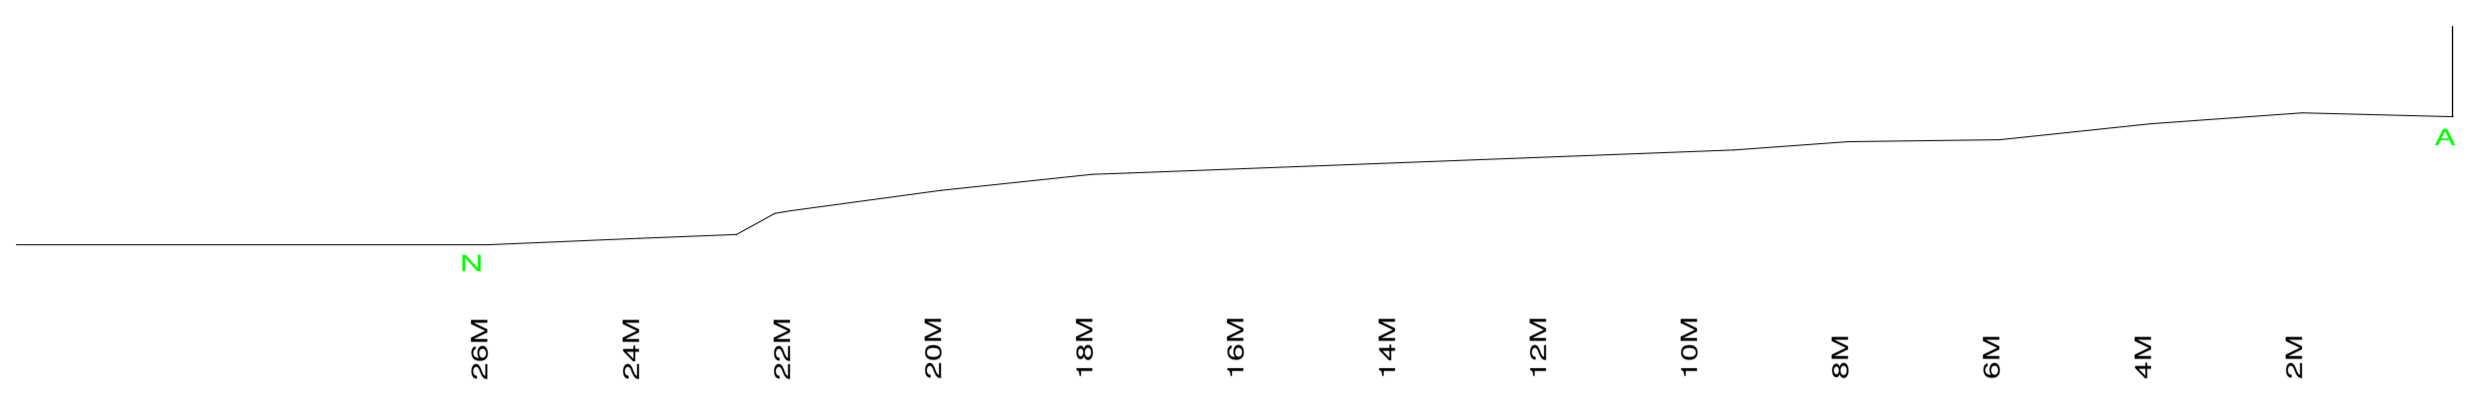


**Existing Ground Section**

These plans have been produced to a recognized scale and a standard paper size, both shown in the title block. If you have received this drawing as a pdf or similar file type, please check when printing that you have an accurately sized drawing using the scale bar provided.



1/100 Bar Scale

Revisions : A, Layout changes		May 2021
Site 18 Thornhill Road, Moor Park, Northwood, HA6 2LW.		
Client Mrs D Jallali		
Detail Levels and Section		
Scale	1/100	Drawing Number
Date	26/04/21	3975/ 2B
Drawn by	JAS	
<b>F.J. Thompson &amp; Co</b>  Old Kings Arms 30 Church Street Rickmansworth Hertfordshire WD3 1DJ Tel 01923 720277 Fax 01923 772910 email: surveys@fjthompson.co.uk		