
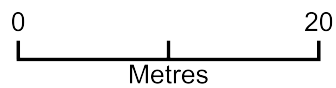


27 Tilney Road - Block Plan

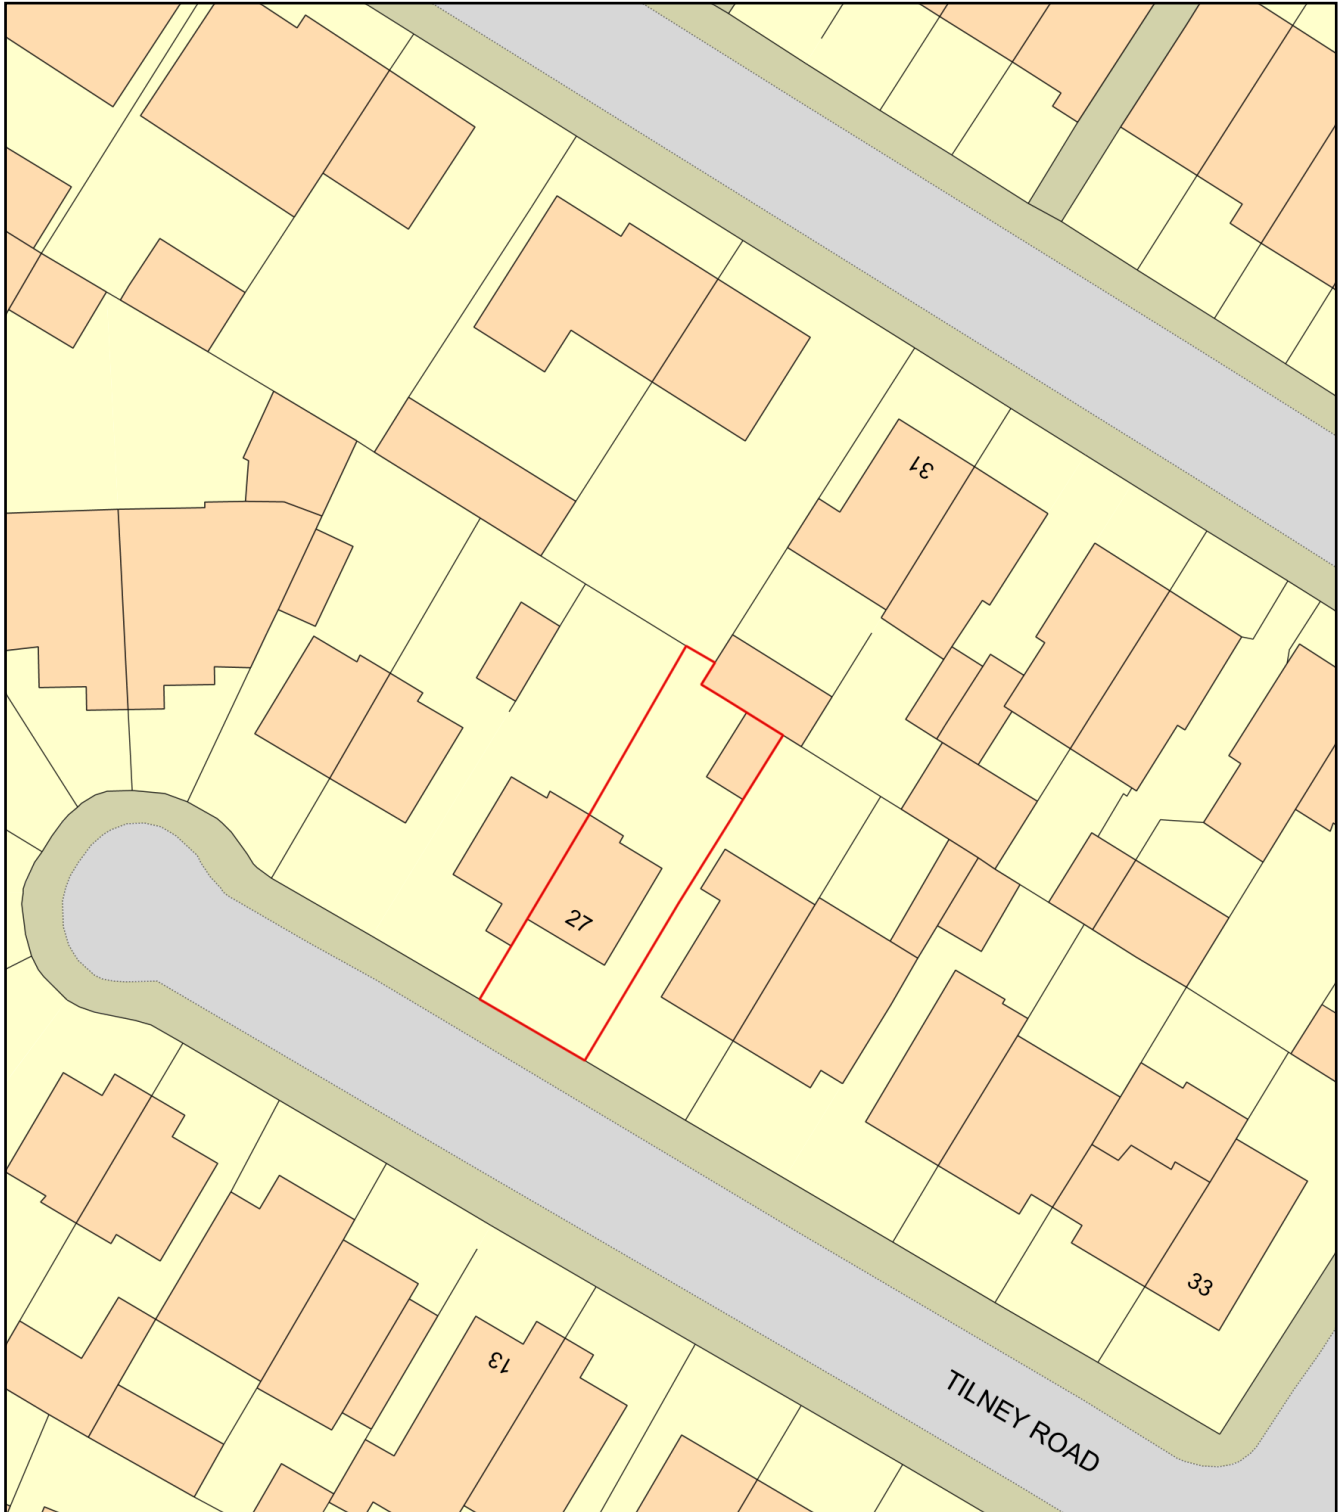

Plan Produced for: Pre Approval - Planning

Date Produced: 26 Mar 2021

Plan Reference Number: TQRQM21085215017692

Scale: 1:500 @ A4