


Use figured dimensions only. Do Not scale.  
All dimensions to be checked on site and any discrepancies reported before proceeding.



**BLOCK PLAN 1:500**

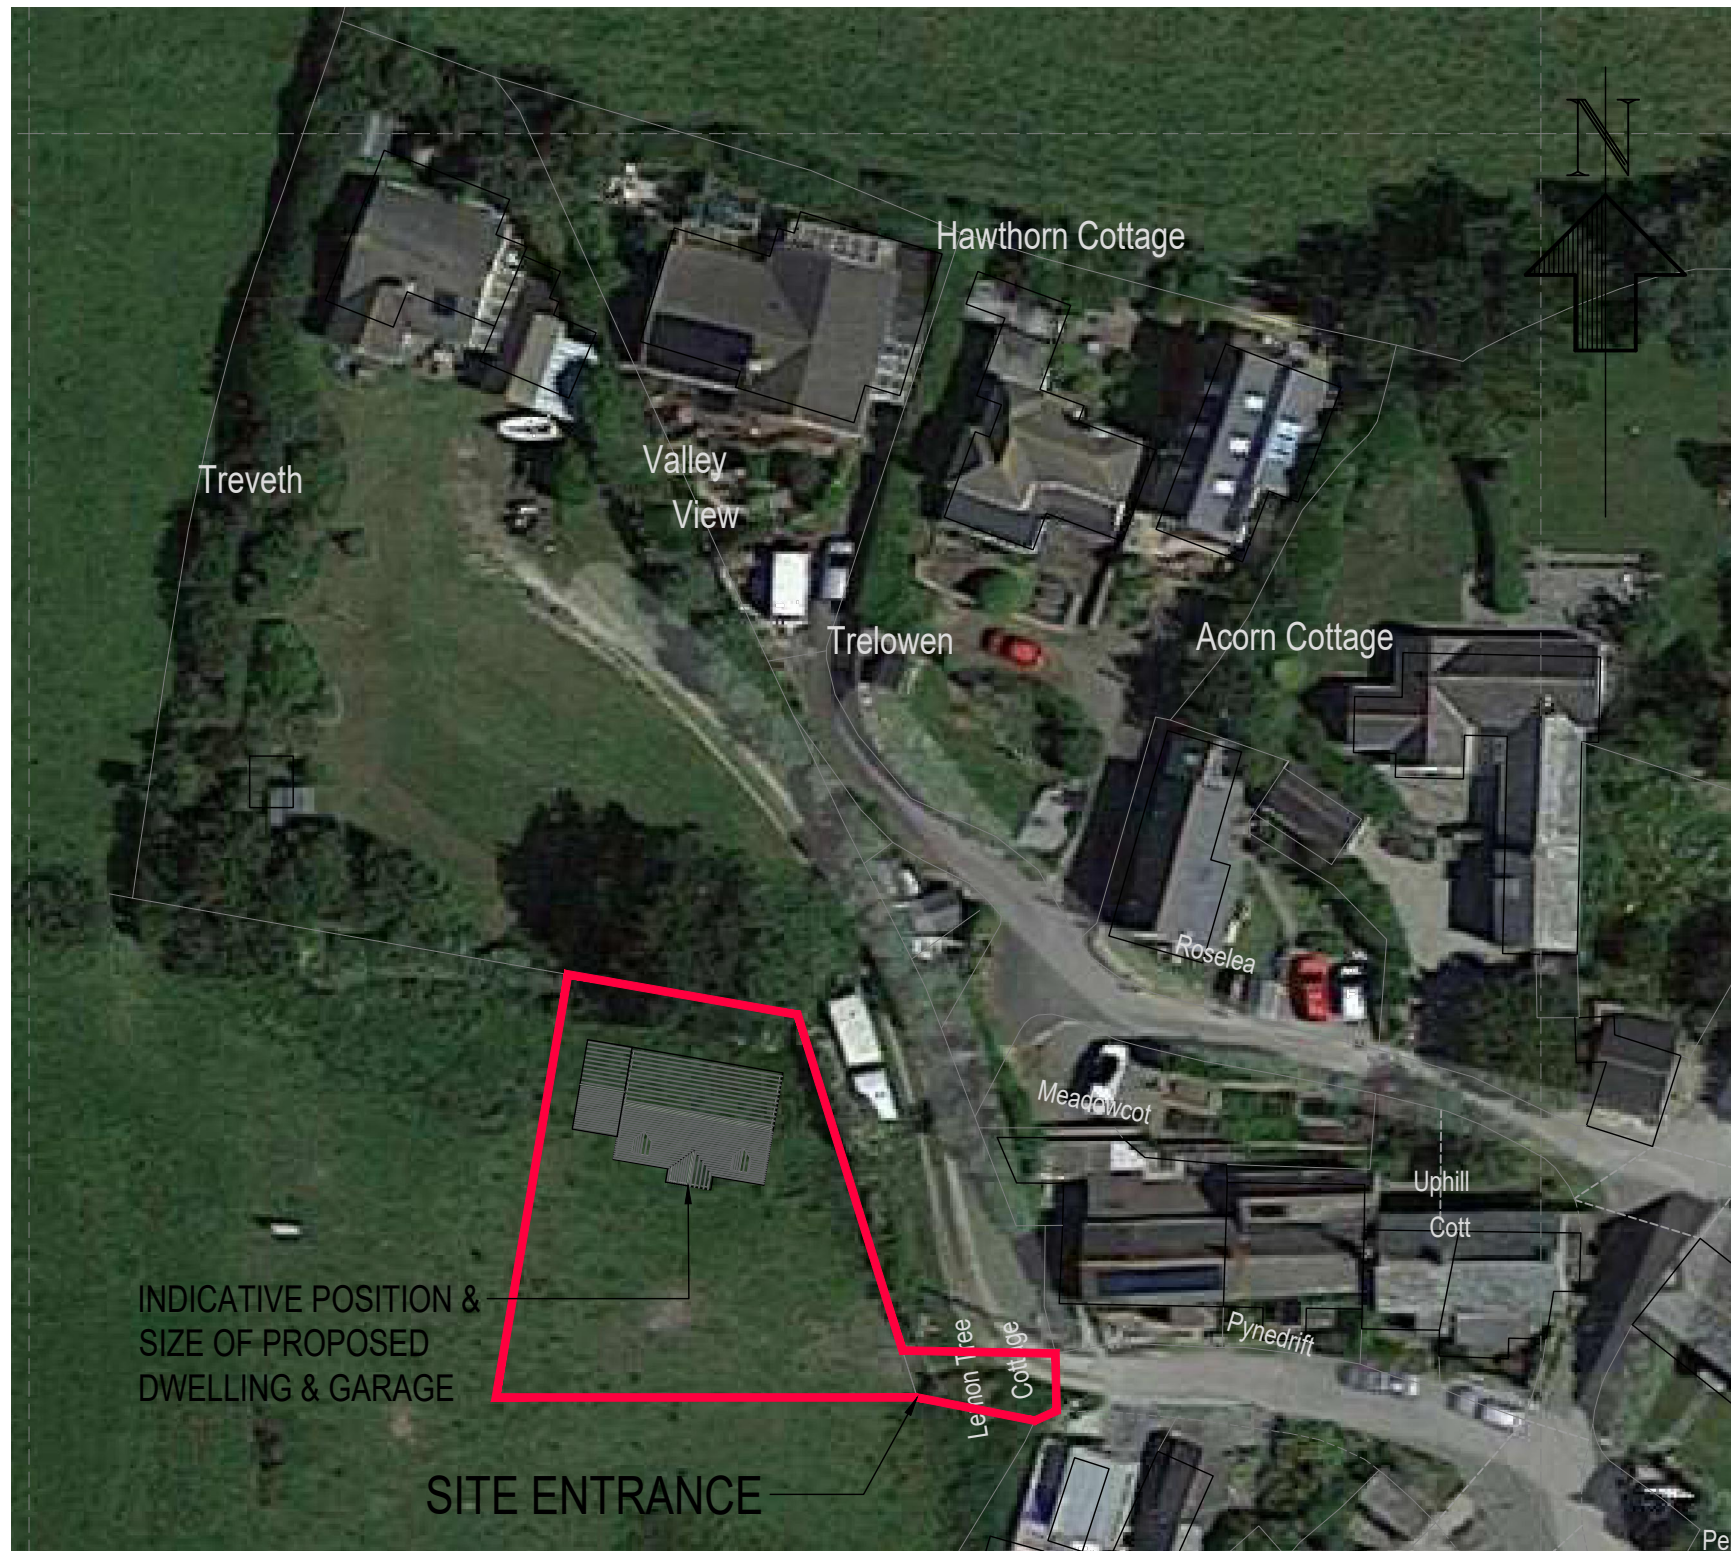

Getmapping plc, Infoterra Ltd & Bluesky, 20 m

**LOCATION PLAN 1:1250**

Ordnance Survey Paper Map Copying Licence: 100054359

Mapping contents (c) Crown copyright and database rights 2021 Ordnance Survey 100035207

© This Drawing is Copyright Note: Drawing to be printed at A3 size for correct scale

Date	Scale	Job Description/Location/Client	
JUNE 2021	AS SHOWN	PROPOSED DWELLING & GARAGE	
	Drawing No.	Revision	PENROSE FARM
	00-1	-	ST ERVAN
Philip Hawkey Architectural Design			CORNWALL PL27 7TB
Tel: St. Austell 824948			MR & MRS R. CLEMENS