
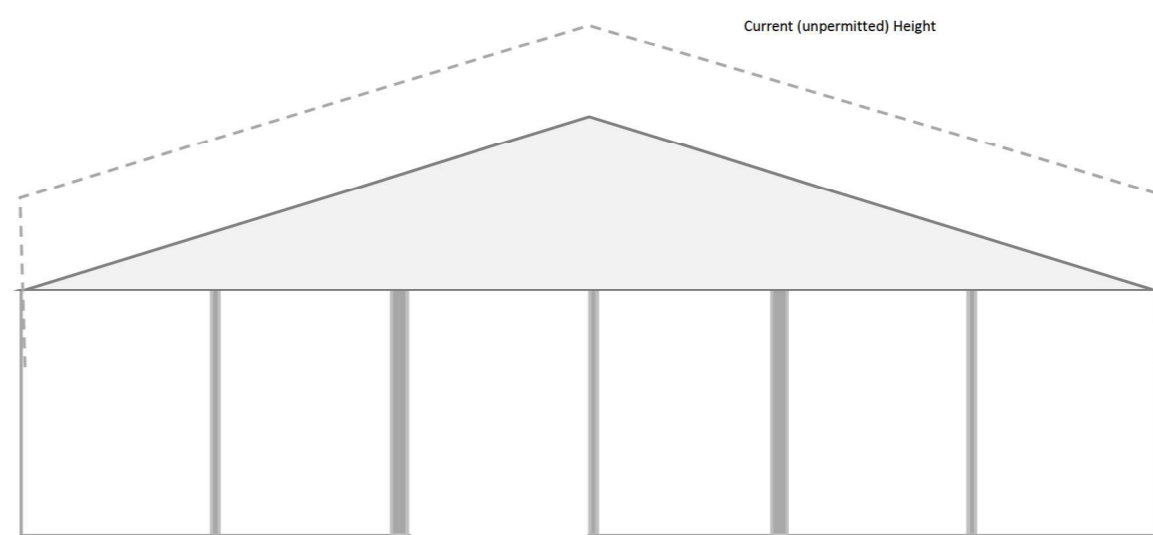
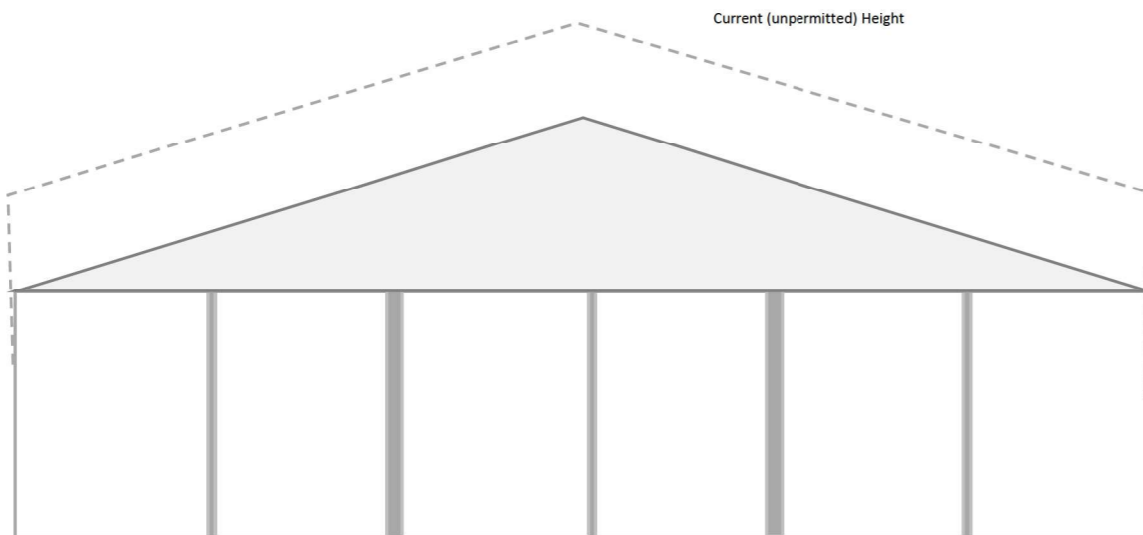


Wet Weather Shelter

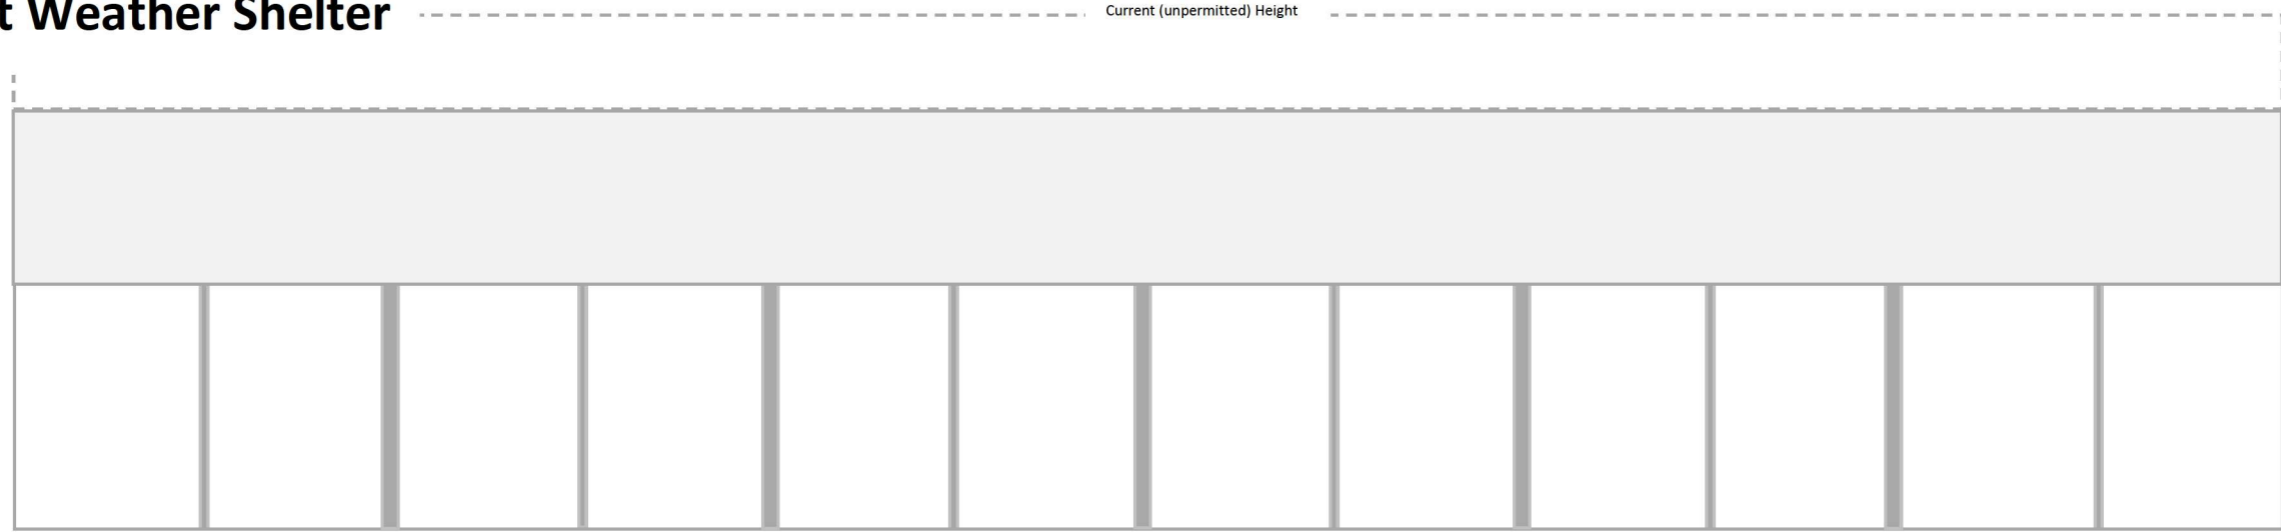

The Langdon Partnership
Dog agility training arena and facilities
Pool Farm, Ham Lane, Kingston Seymour
BS21 6XJ
Proposed Footprint and Elevations Wet Weather Shelter
Scale 1: 100 @ A3
Ref MB03.05a
Mendip Court, Bath Rd, Wells, Somerset BA5 3DG