
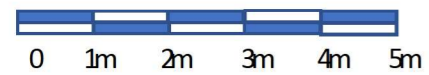


# Wet Weather Shelter

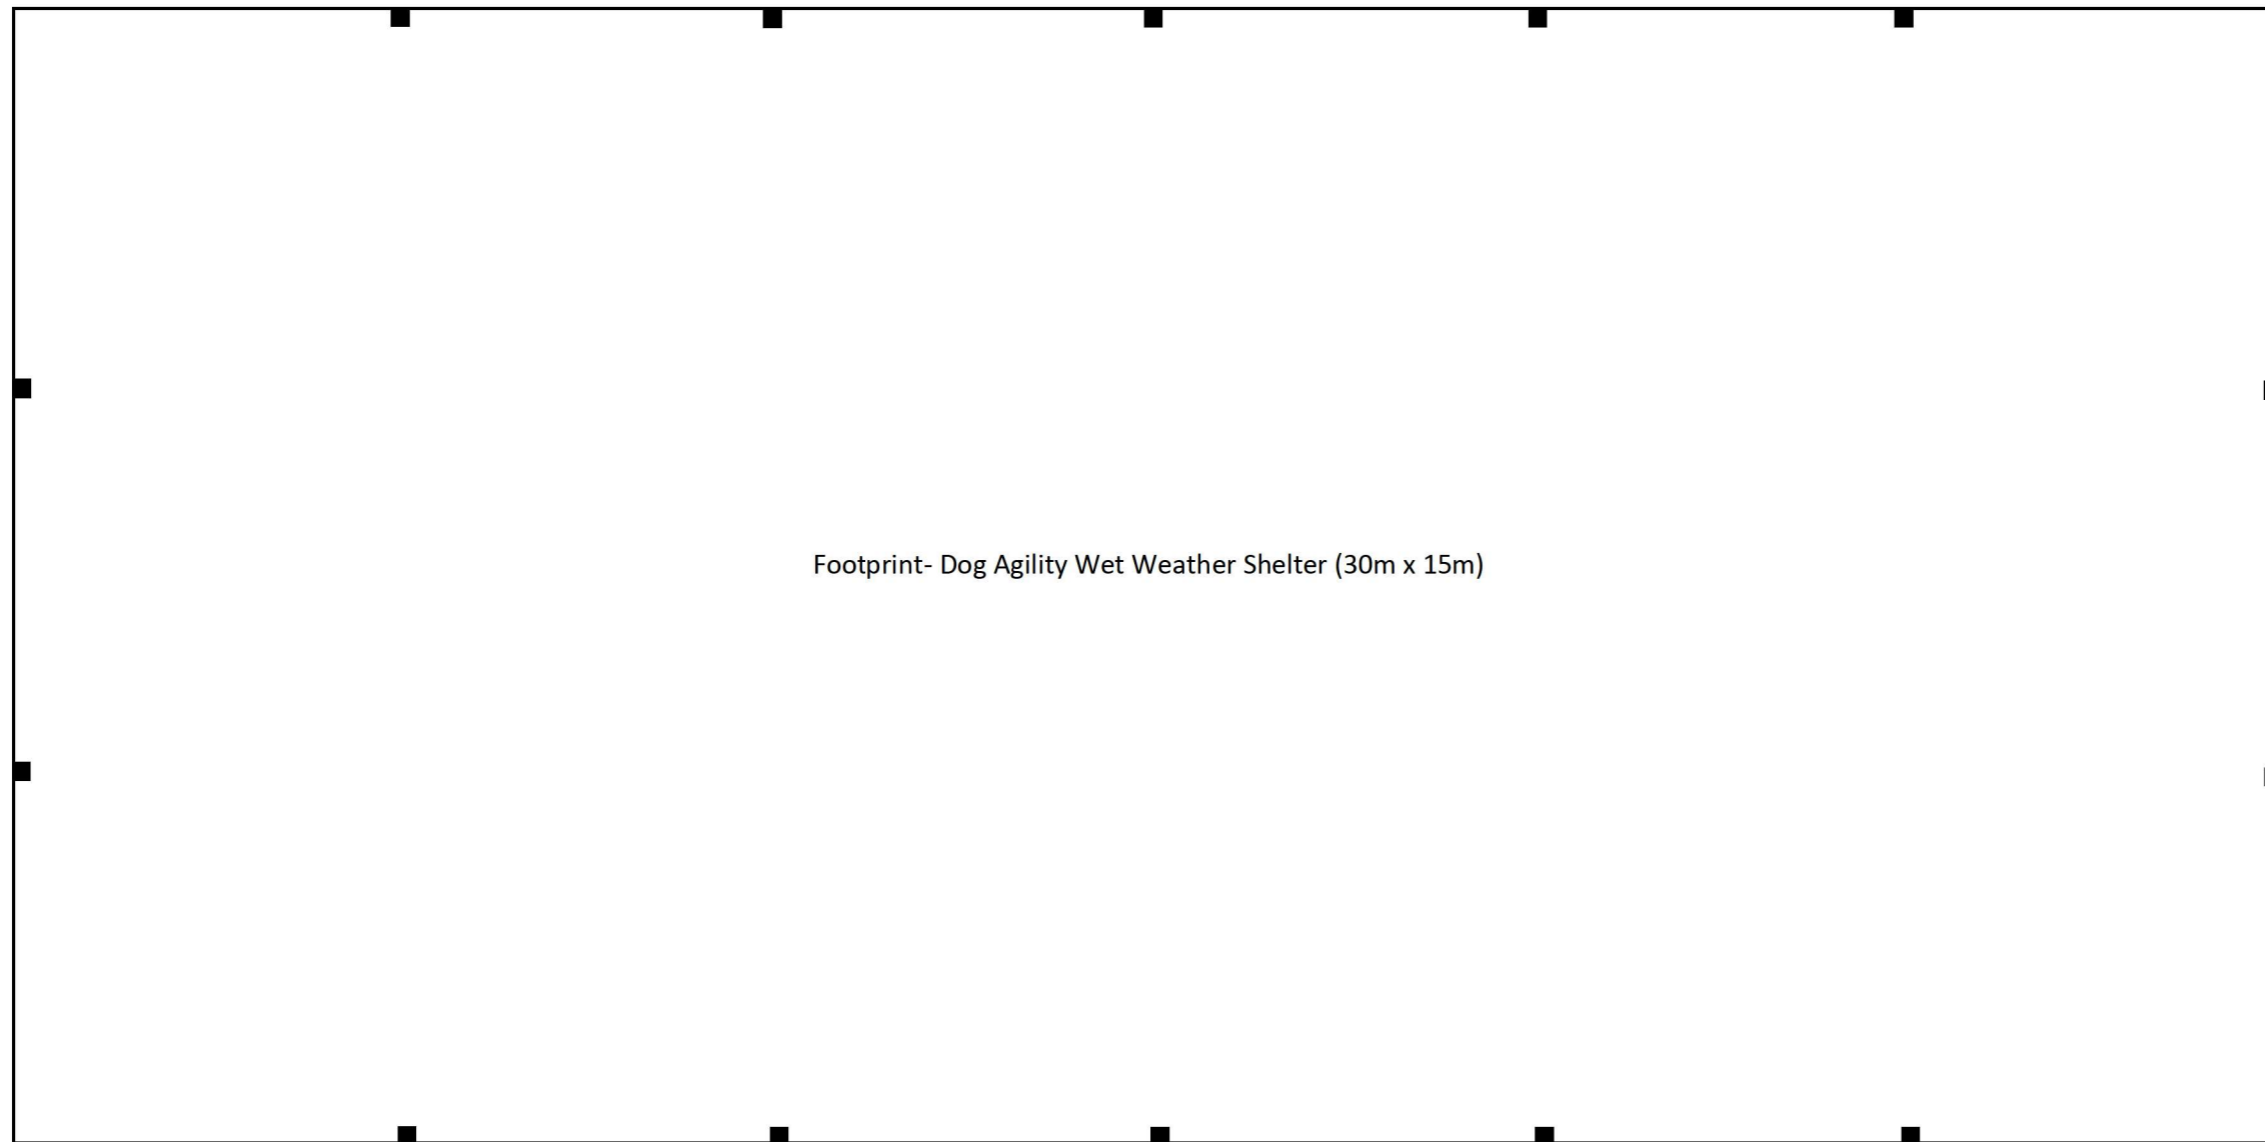

***The Langdon Partnership***  
Dog agility training arena and facilities  
Pool Farm, Ham Lane, Kingston Seymour  
BS21 6XJ  
*Proposed Footprint and Elevations Wet Weather Shelter*  
Scale 1: 100 @ A3  
**Ref MB03.05a**

Mendip Court, Bath Rd, Wells. Somerset BA5 3DG