




Line of Garages

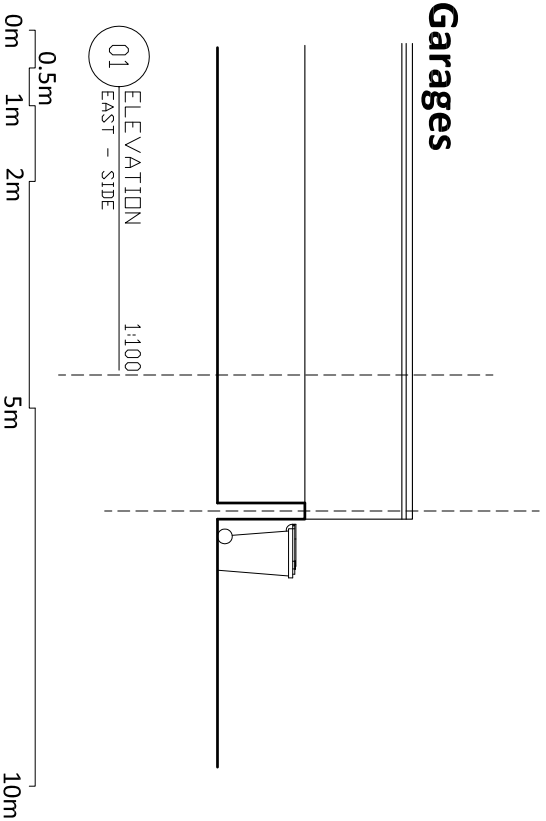

Line of 181 Kingsway

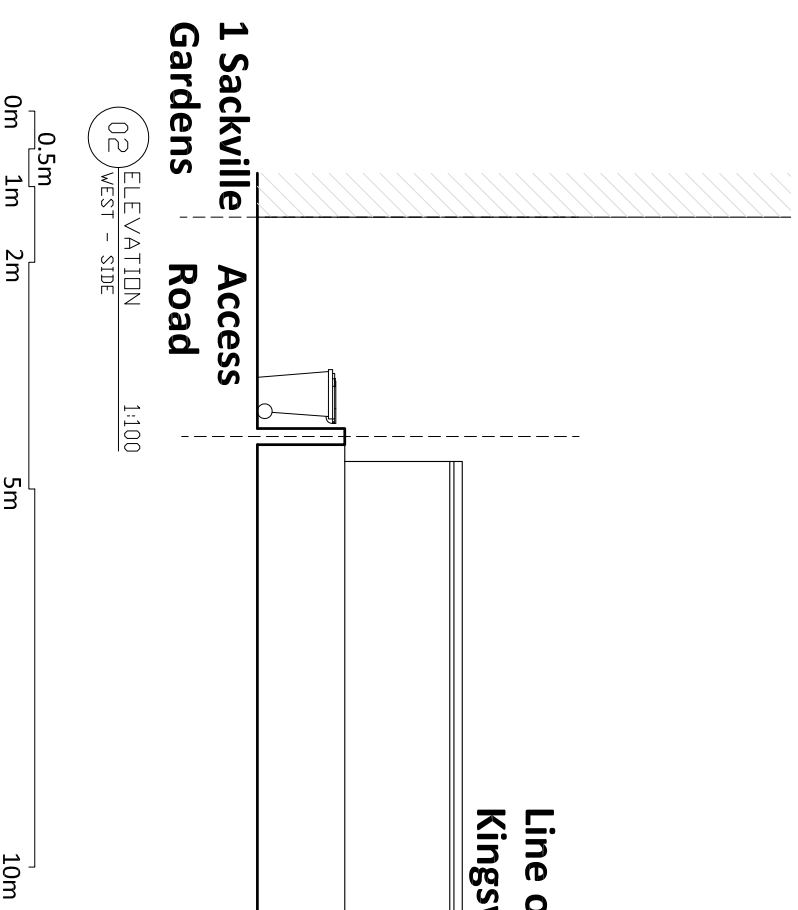

1 Sackville Gardens Access Road

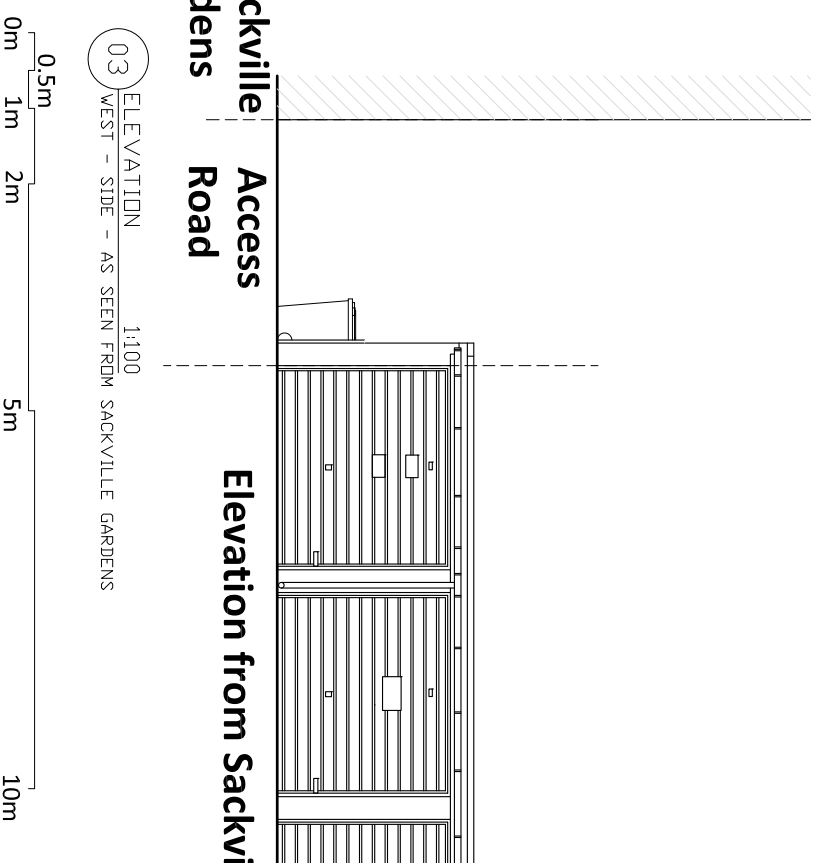

Elevation from Sackville Gardens

Date: _____

Rev: _____

Notes: _____

1:50 1:200 1m 2 3 4 5 6 7 8 9 10 11 12 13 14 15 16 17 18 19 20 5m 10m 1:100 1m 20 30 40 50 100 10m 100 10m

Do not scale from this drawing. Contractor to check and verify all dimensions on site before all work is commenced. All goods, materials, workmanship to conform with current Building Regulations, British Standards and Codes of Practice. This drawing and all design within is, and remains, the property of GSD Architecture + Design Ltd, and is protected by the Copyright, Designs and Patents Act, 1988

Drawing Status: **PLANNING**

Title: **ELEVATION EAST + WEST - EXISTING**

Date: 17.03.21. Scale: 1:100@A3 Drawn: DG Checked: _____



Job Number: 210311 Drawing Number: (30)002 Revision: /

Project: 183 + 185 Kingsway Howe, East Sussex BN3 4GL

Client: Mr Tim Ball + Mr Pardeep Singh