

© LADDA Copyright  
 This drawing may contain some survey data. All rights reserved.  
 Use featured dimensions only.

Notes

-	-	-	-	-	-
-	-	-	-	-	-
-	-	-	-	-	-
06	02 JUL 21	PLANNING APP	JBL	JBL	JBL
05	20 JUN 21	PLANNING DRAFT	JBL	JBL	JBL
04	22 MAY 21	DRAFT	JBL	JBL	JBL
03	03 APR 21	DRAFT	JBL	JBL	JBL
02	18 JAN 21	PRE-APP	JBL	JBL	JBL
01	09 DEC 20	PRE-APP	JBL	JBL	JBL
00	09 DEC 20	PRE-APP	JBL	JBL	JBL
Rev	Date	Purpose of Issue	Drn	Chk	App

Key Plan



LADDA  
 228A Sydney Road  
 London  
 N10 2RS  
 United Kingdom


T: +44 20 7193 7106  
 E: mail@ladda.online  
 W: www.ladda.online

**L INARES**  
**ARCHITECTURE**  
**DESIGN &**  
**DEVELOPMENT**  
**ATELIER**

Project Number  
**LA2008261**

Project  
**1 Reddings Close, London NW7 4JL -  
 Replacement semi-detached dwelling**

Title  
**GENERAL ARRANGEMENT  
 PROPOSED  
 EAST SIDE ELEVATION**

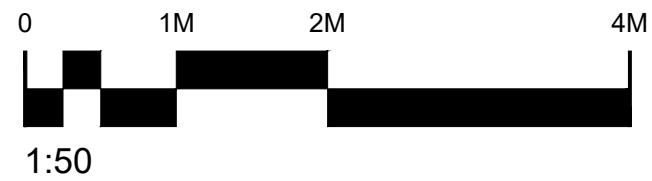

Drawn By JBL	Checked By JBL	Approved By JBL	Scale 1:50 @ A3
Drawing Issue Date 09 DEC 20	Status PLANNING APP		
Drawing Number LA2008261-DDS-GA-P-LEE-00003	Revision 06		