


© LADDA Copyright
 This drawing may contain some survey data. All rights reserved.
 Use featured dimensions only.

Notes

-	-	-	-	-	-
-	-	-	-	-	-
-	-	-	-	-	-
-	-	-	-	-	-
-	-	-	-	-	-
-	-	-	-	-	-
-	-	-	-	-	-
-	-	-	-	-	-
01	02 JUL 21	PLANNING APP	JBL	JBL	JBL
00	16 OCT 20	REVIEW	NTM	JBL	JBL
Rev	Date	Purpose of Issue	Drn	Chk	App

Key Plan

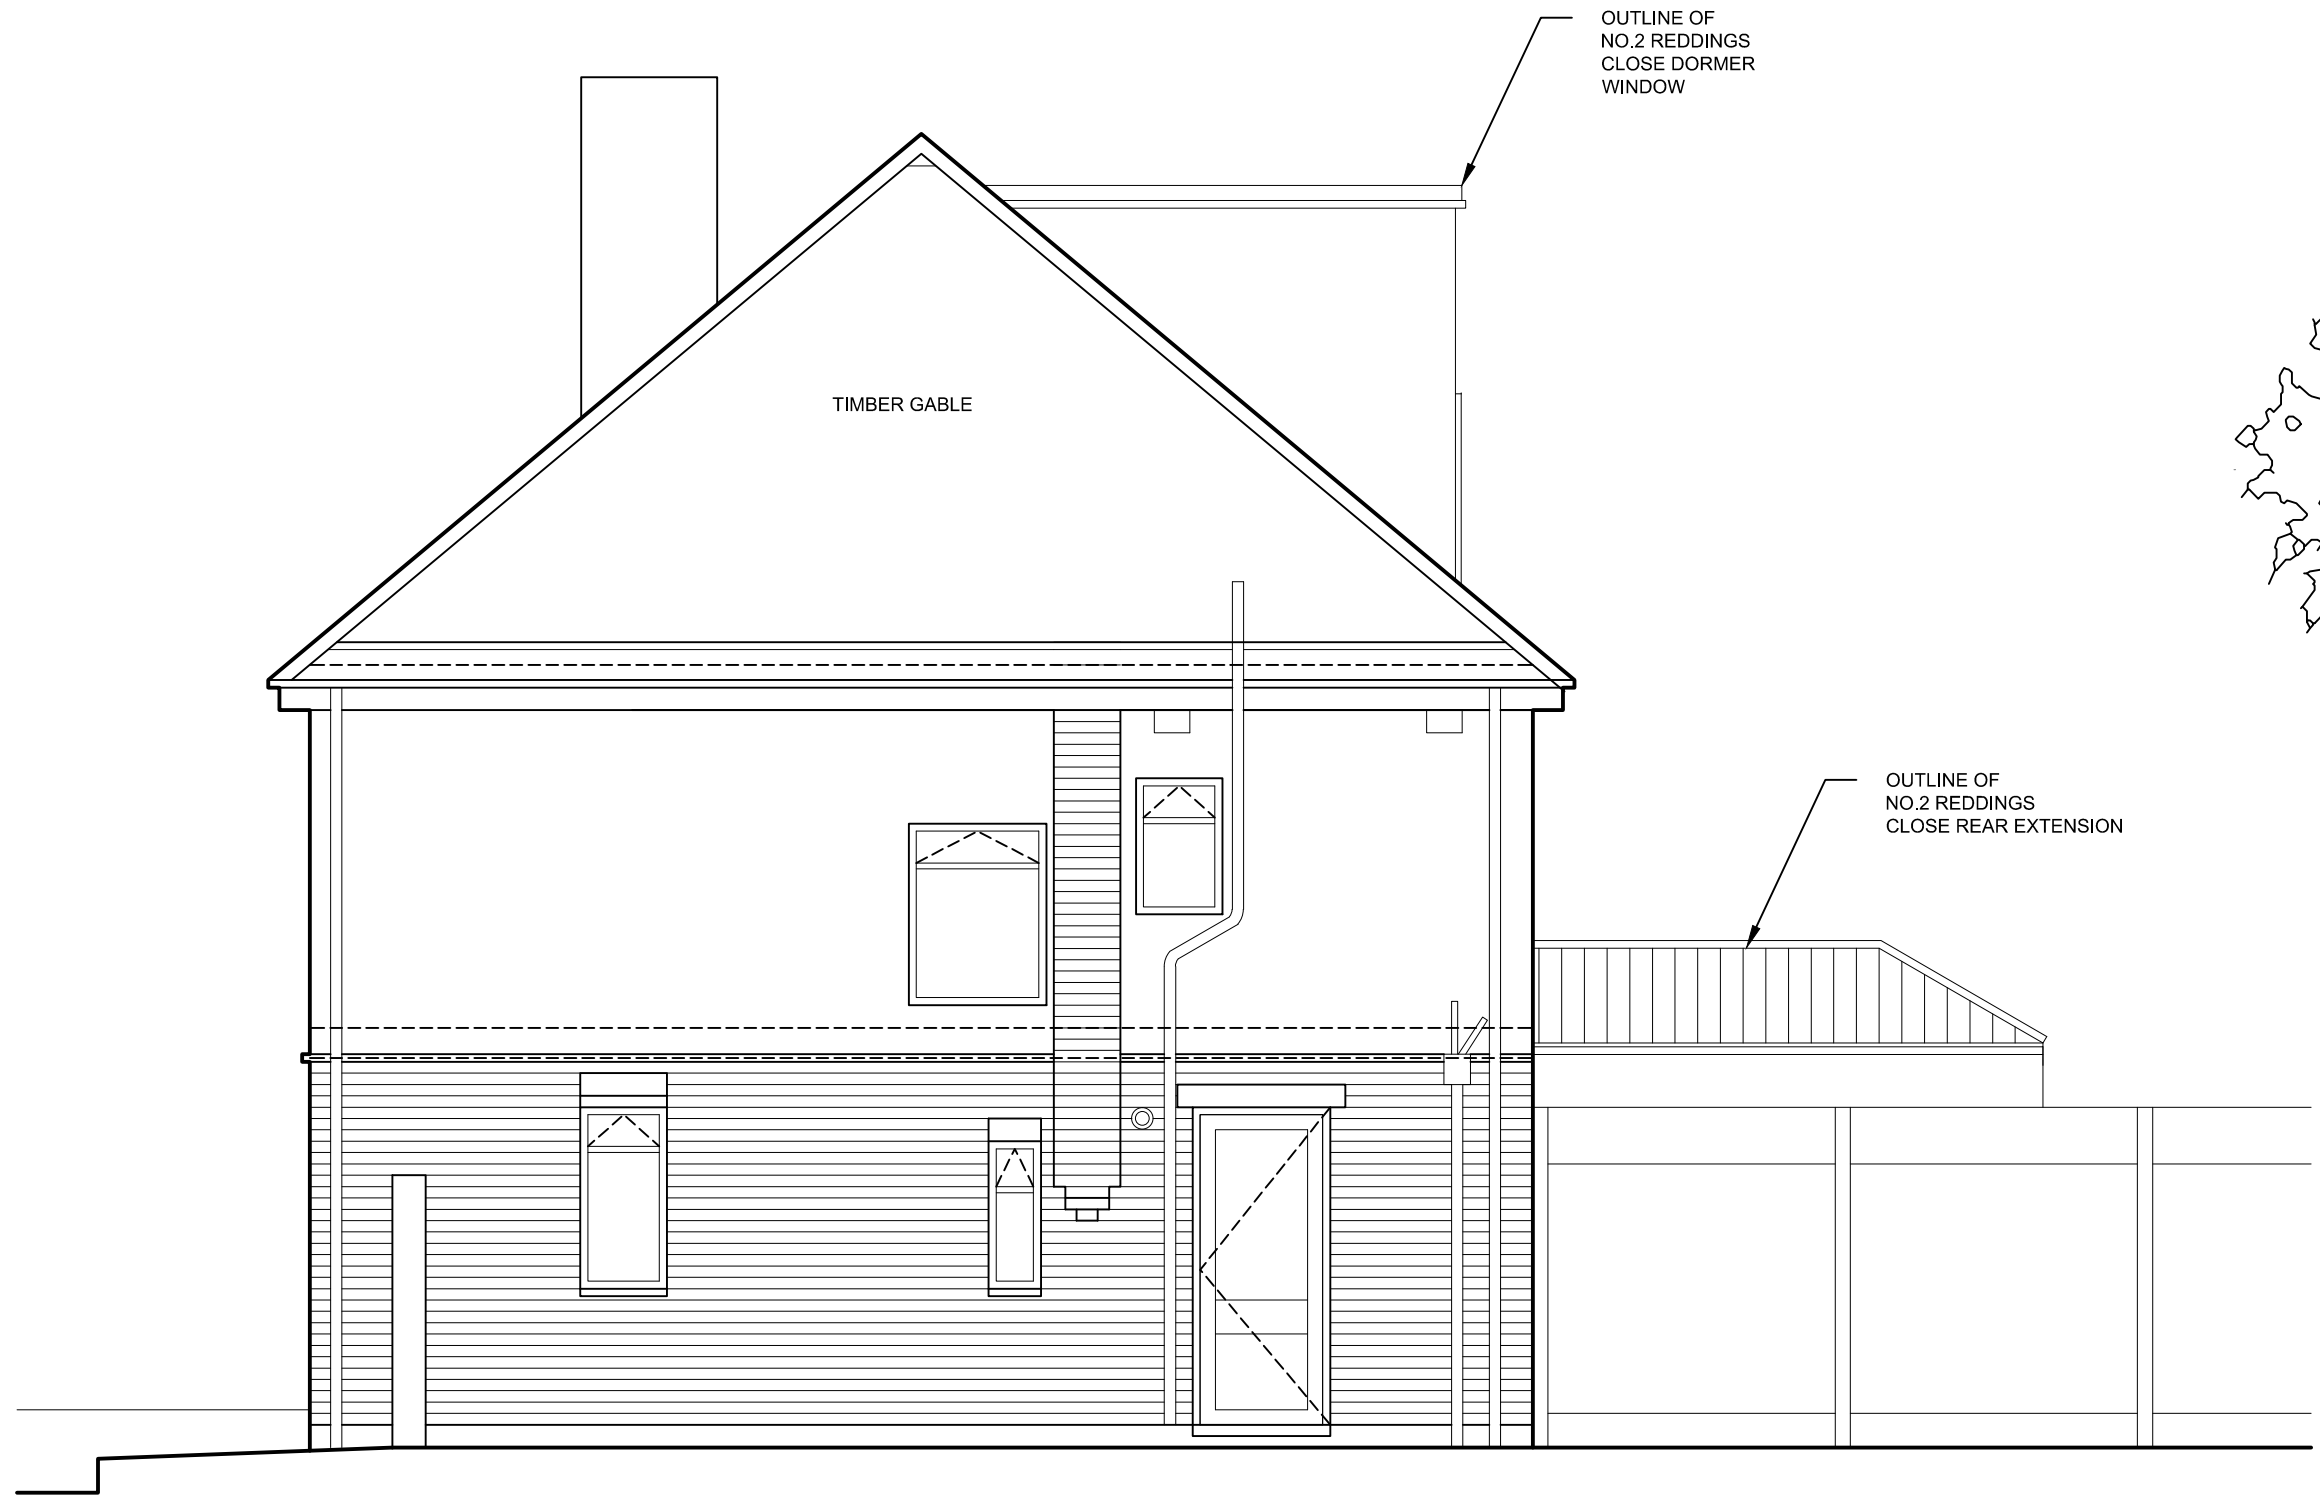

LADDA
 228A Sydney Road
 London
 N10 2RS
 United Kingdom
 T: +44 20 7193 7106
 E: mail@ladda.online
 W: www.ladda.online

L INARES
A RCHITECTURE
D ESIGN &
D EVELOPMENT
A TELIER

Project Number
LA2008261
 Project
**1 Reddings Close, London NW7 4JL -
 Replacement semi-detached dwelling**

Title
**GENERAL ARRANGEMENT
 EXISTING
 EAST SIDE ELEVATION**

Drawn By NTM	Checked By JBL	Approved By JBL	Scale 1:50 @ A3
Drawing Issue Date 16 OCT 20	Status PLANNING APP		
Drawing Number LA2008262-DDS-GA-E-LEE-00002	Revision 01		