



Site: 1 Reddings Close, London, NW7 4JL outlined in red.

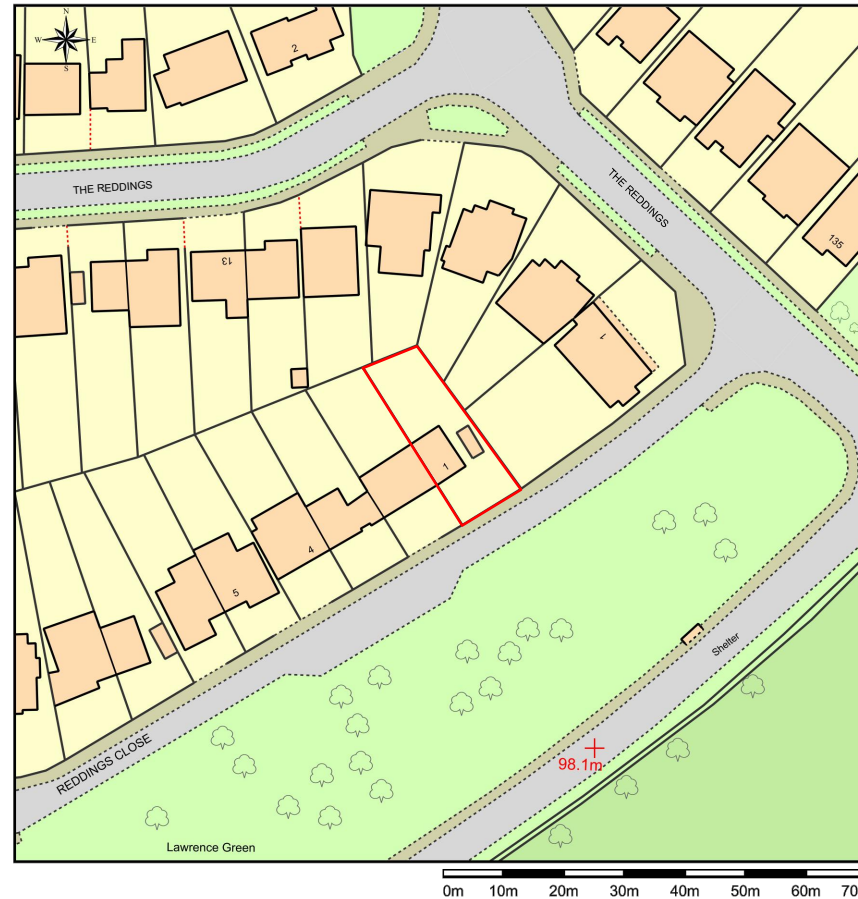

This Plan includes the following Licensed Data: OS MasterMap Colour PDF Location Plan by the Ordnance Survey National Geographic Database and incorporating surveyed revision available at the date of production. Reproduction in whole or in part is prohibited without the prior permission of Ordnance Survey. The representation of a road, track or path is no evidence of a right of way. The representation of features, as lines is no evidence of a property boundary. © Crown copyright and database rights, 2020. Ordnance Survey 0100031673

Scale: 1:1250, paper size: A4

**1** EXISTING LOCATION PLAN  
1:1250

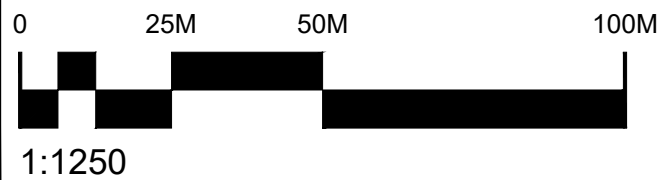

Rev	Date	Purpose of Issue	Drn	Chk	App
00	22 OCT 20	INFORMATION	JBL	JBL	JBL

Project Number <b>LA2008261</b>
Project <b>1 Reddings Close, London NW7 4JL - Replacement semi-detached dwelling</b>
Notes This drawing may contain some survey data. All rights reserved. Use featured dimensions only.
© LADDA Copyright

Title <b>GENERAL ARRANGEMENT EXISTING LOCATION PLAN</b>			
Drawn By JBL	Checked By JBL	Approved By JBL	Scale 1:1250 @ A3
Drawing Issue Date 22 OCT 20	Status INFORMATION		
Drawing Number LA2180402-DDS-GA-E-LPL-00001	Revision 00		

LADDA  
228A Sydney Road  
London  
N10 2RS  
United Kingdom

T: +44 20 7193 7106  
E: mail@ladda.online  
W: www.ladda.online

**L INARES**  
**A RCHITECTURE**  
**D ESIGN &**  
**D EVELOPMENT**  
**A TELIER**