




Notes

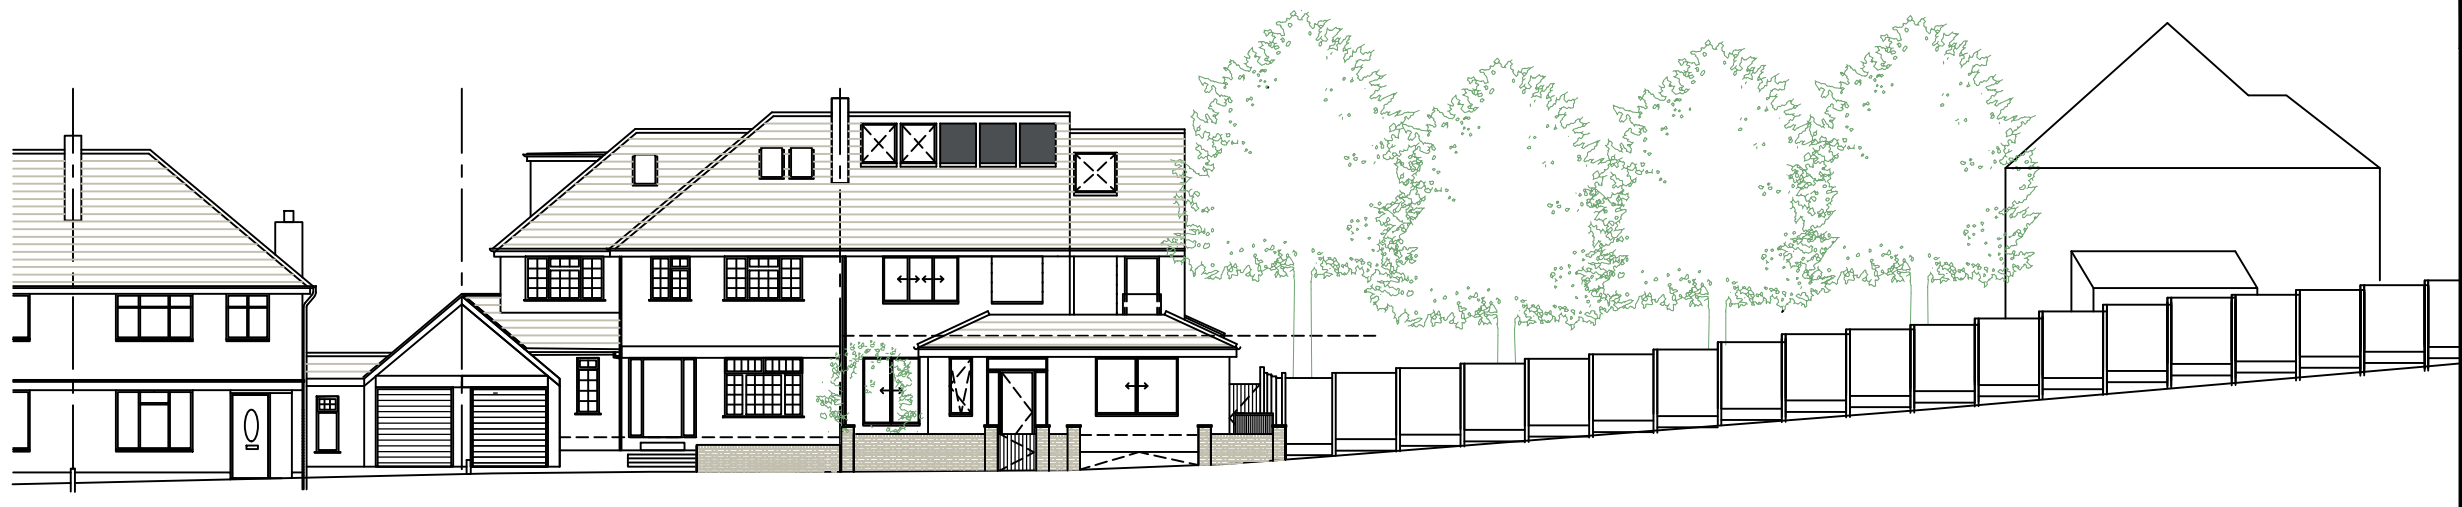

1 PROPOSED STREET ELEVATION
1:200

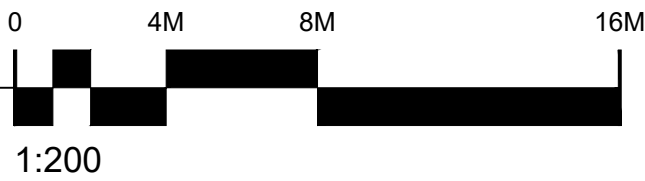

2 PROPOSED STREET ELEVATION
1:100

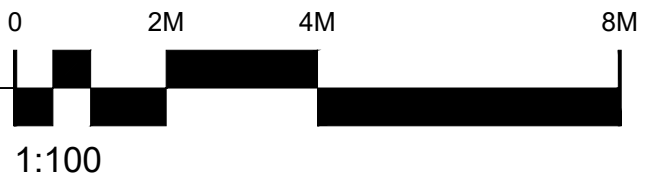


Rev	Date	Purpose of Issue	Drn	Chk	App
00	02 JUL 21	PLANNING APP	JBL	JBL	JBL

Key Plan

LADDA
228A Sydney Road
London
N10 2RS
United Kingdom

T: +44 20 7193 7106
E: mail@ladda.online
W: www.ladda.online

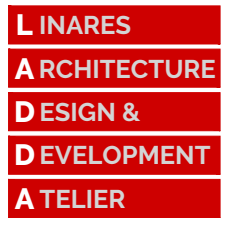

Project Number
LA2008261
Project
1 Reddings Close, London NW7 4JL - Replacement semi-detached dwelling

Title
**GENERAL ARRANGEMENT
PROPOSED
STREET ELEVATION**

Drawn By	Checked By	Approved By	Scale
JBL	JBL	JBL	1:100 @ A3
02 JUL 21	PLANNING APP		
LA2008261-DDS-GA-P-LEE-00005			00