




PROPOSED FLOOR LAYOUT 1:50

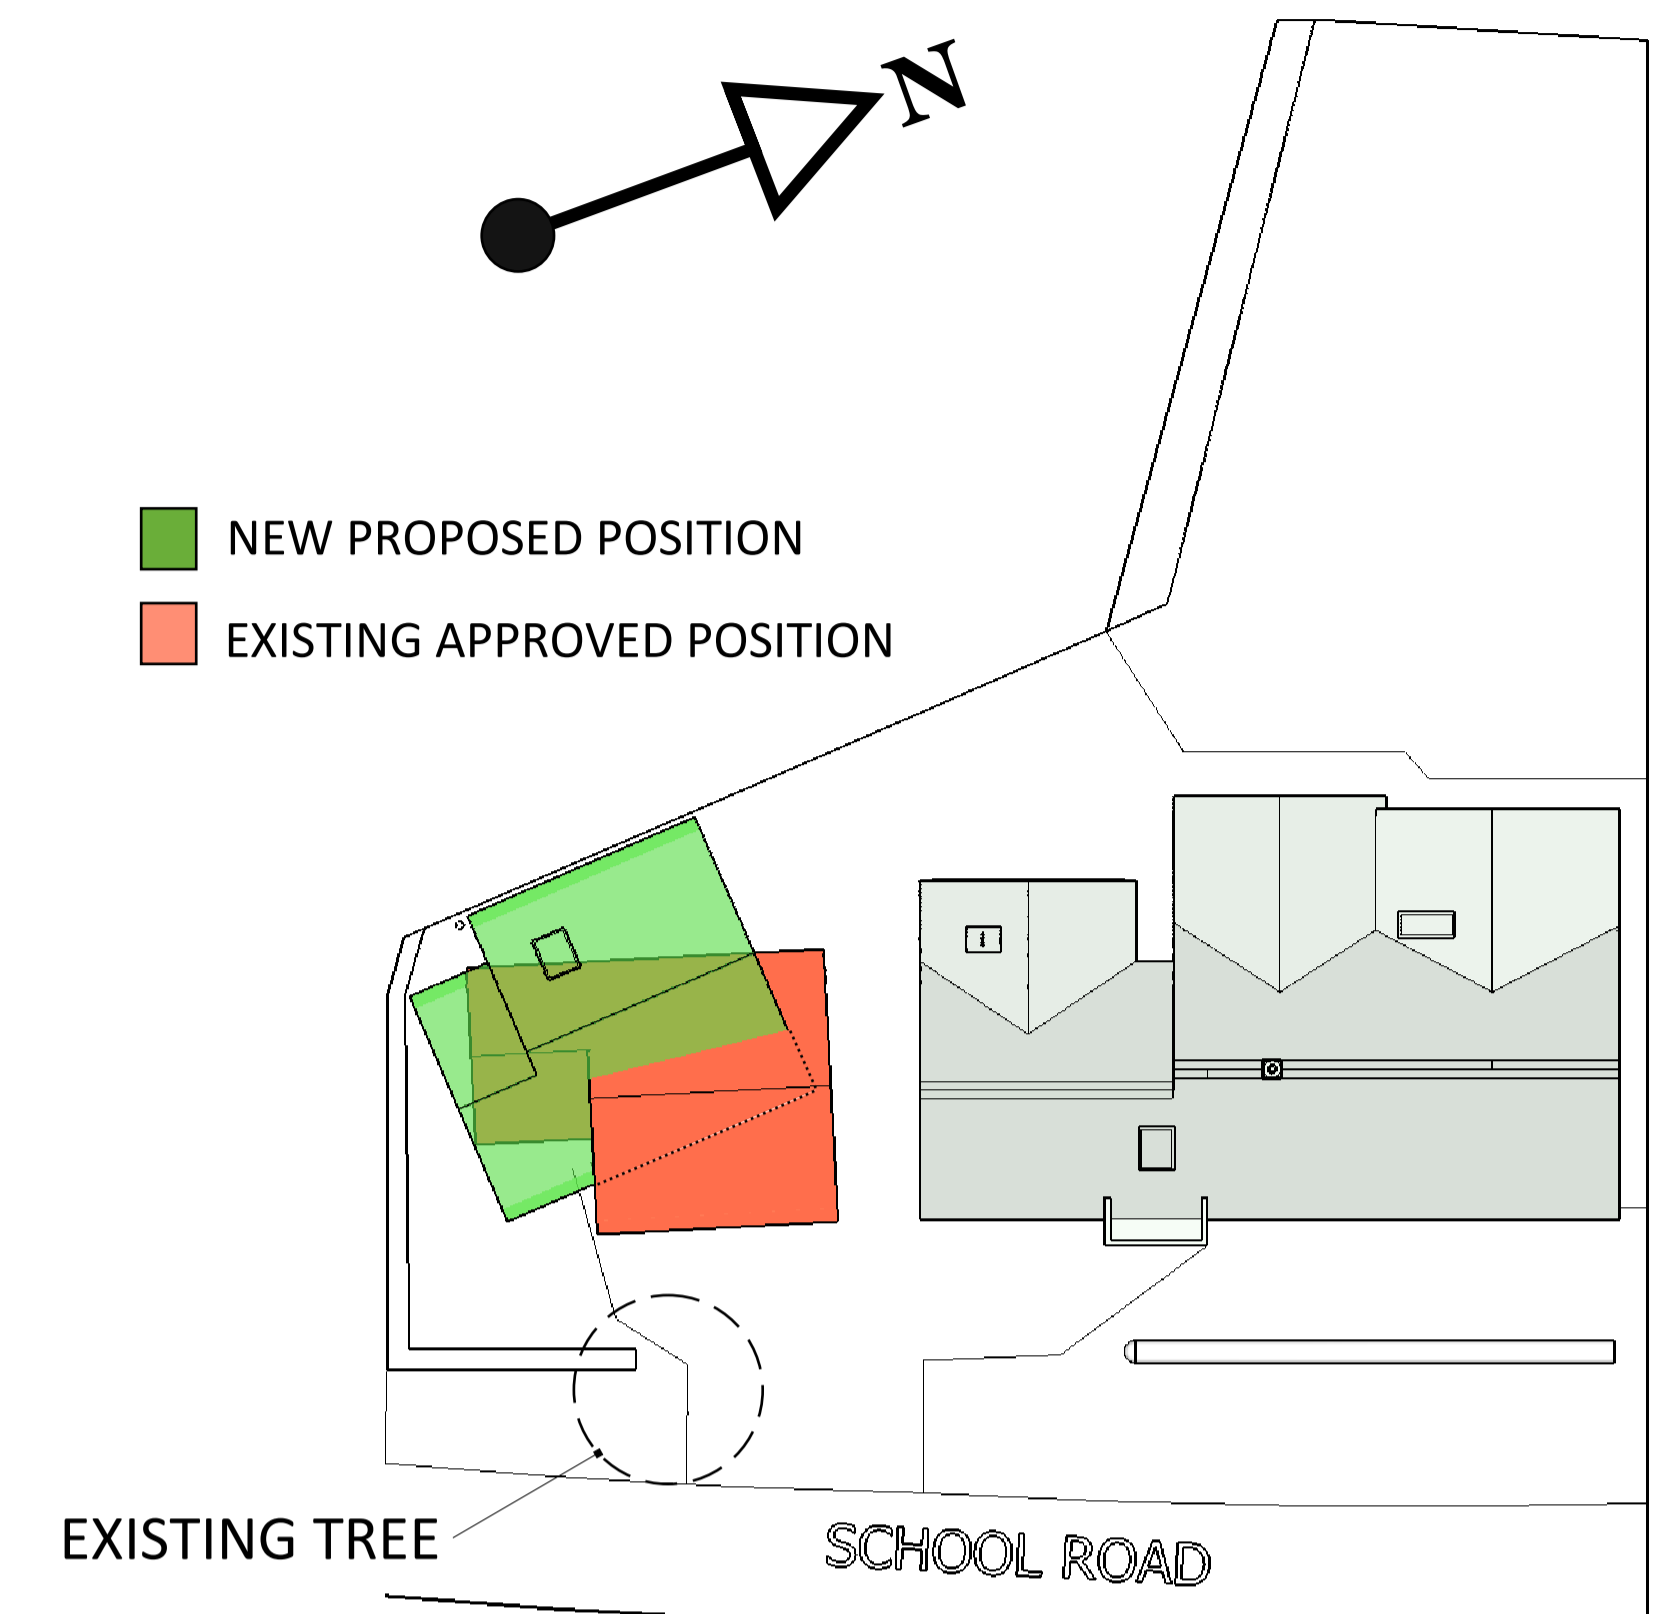


SITE LAYOUT PLAN 1:200

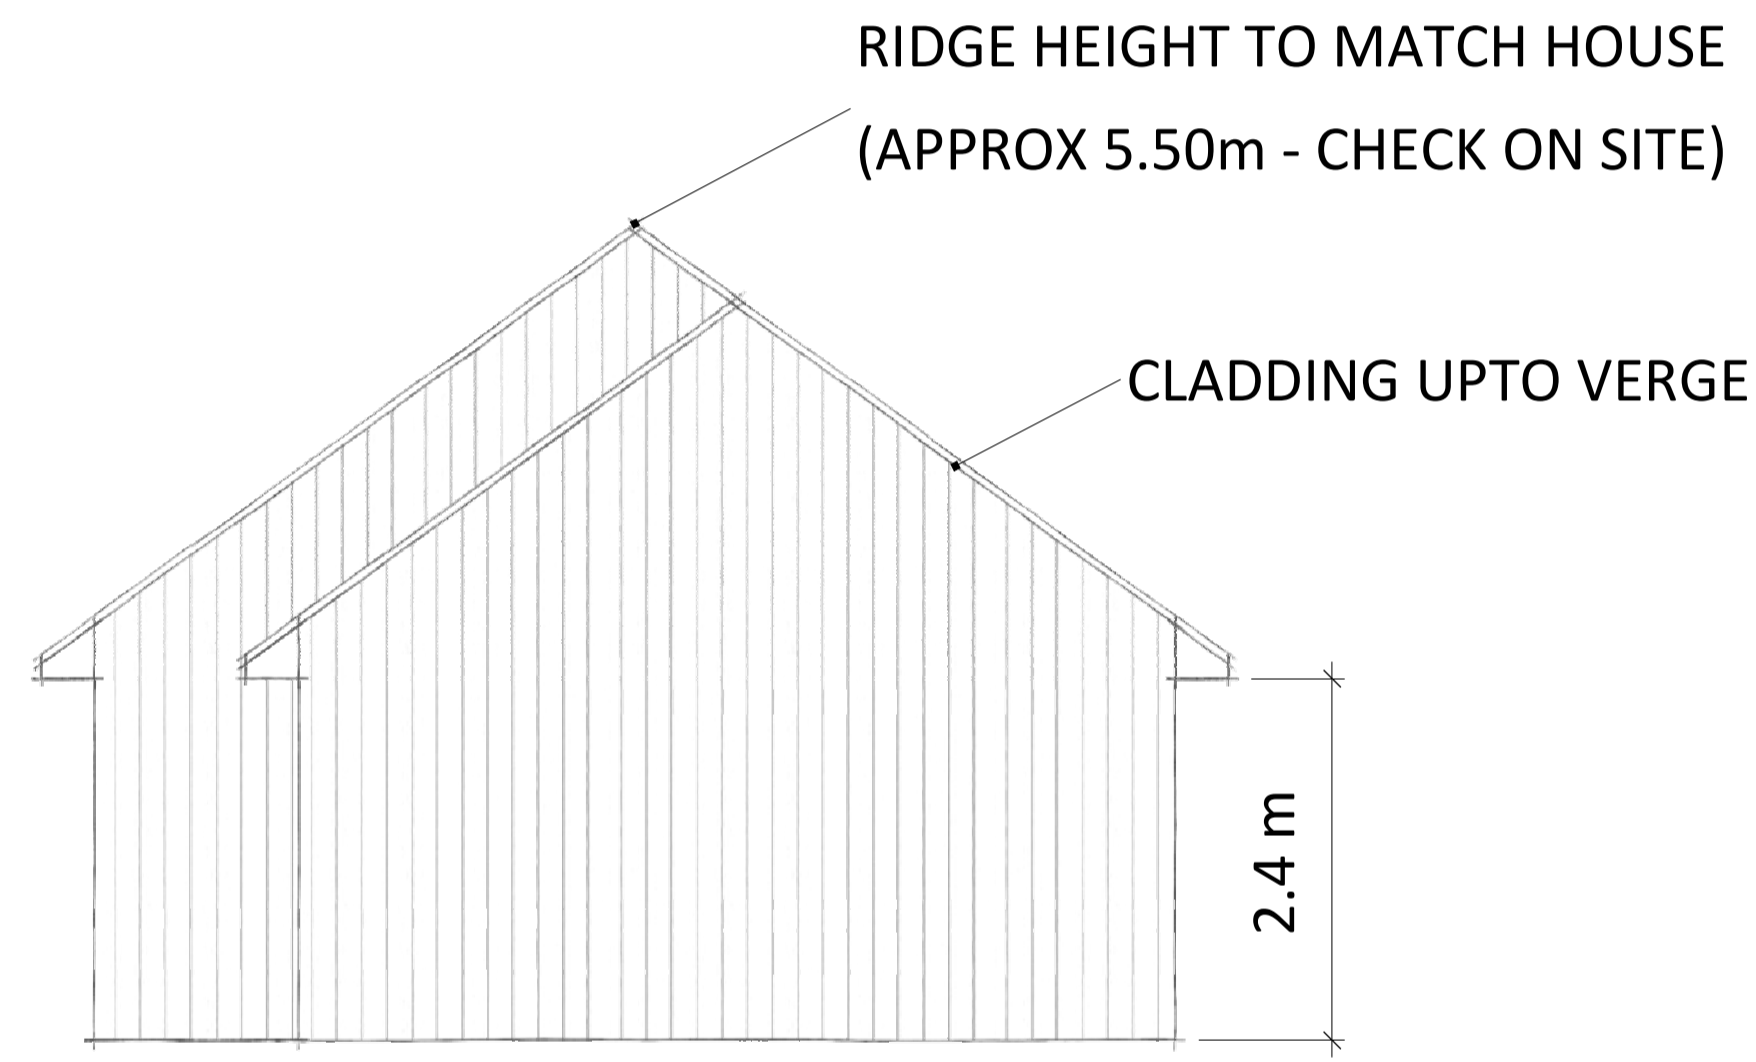


PROPOSED SIDE ELEVATION 1:50

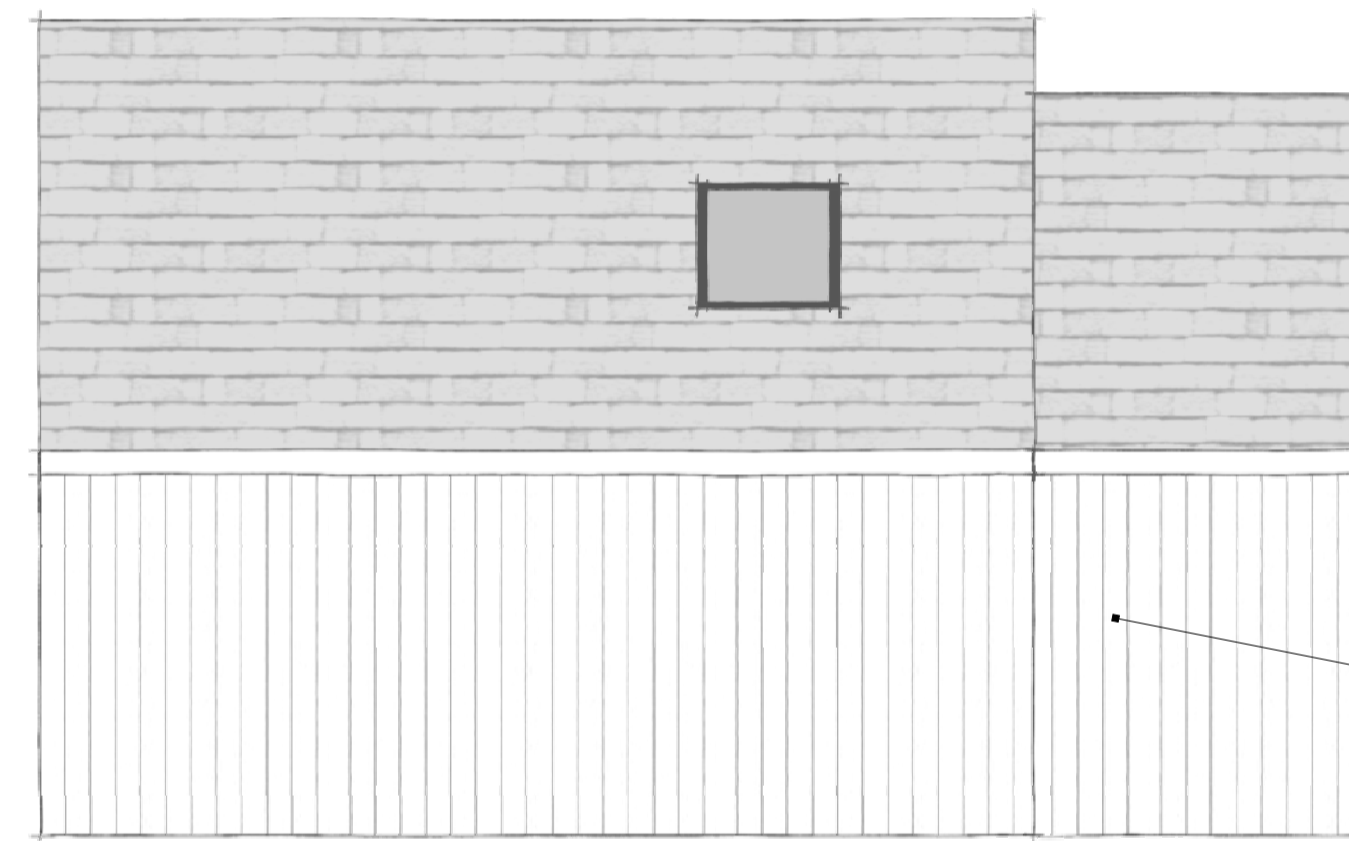

PROPOSED REAR ELEVATION 1:50

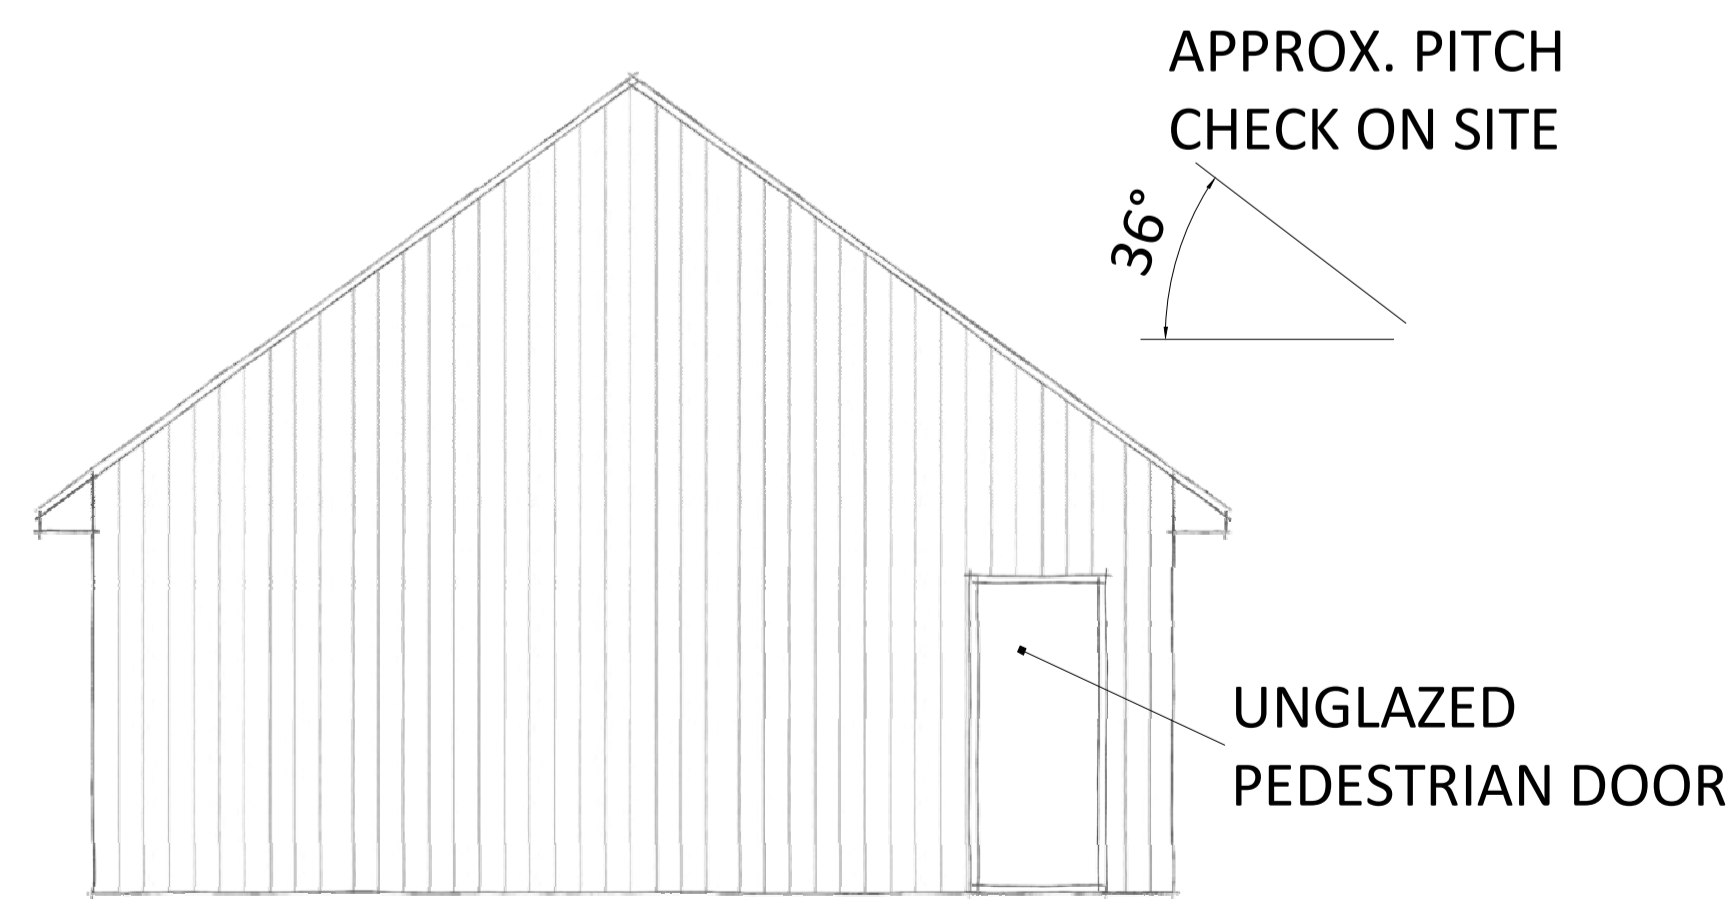

PROPOSED SIDE ELEVATION 1:50

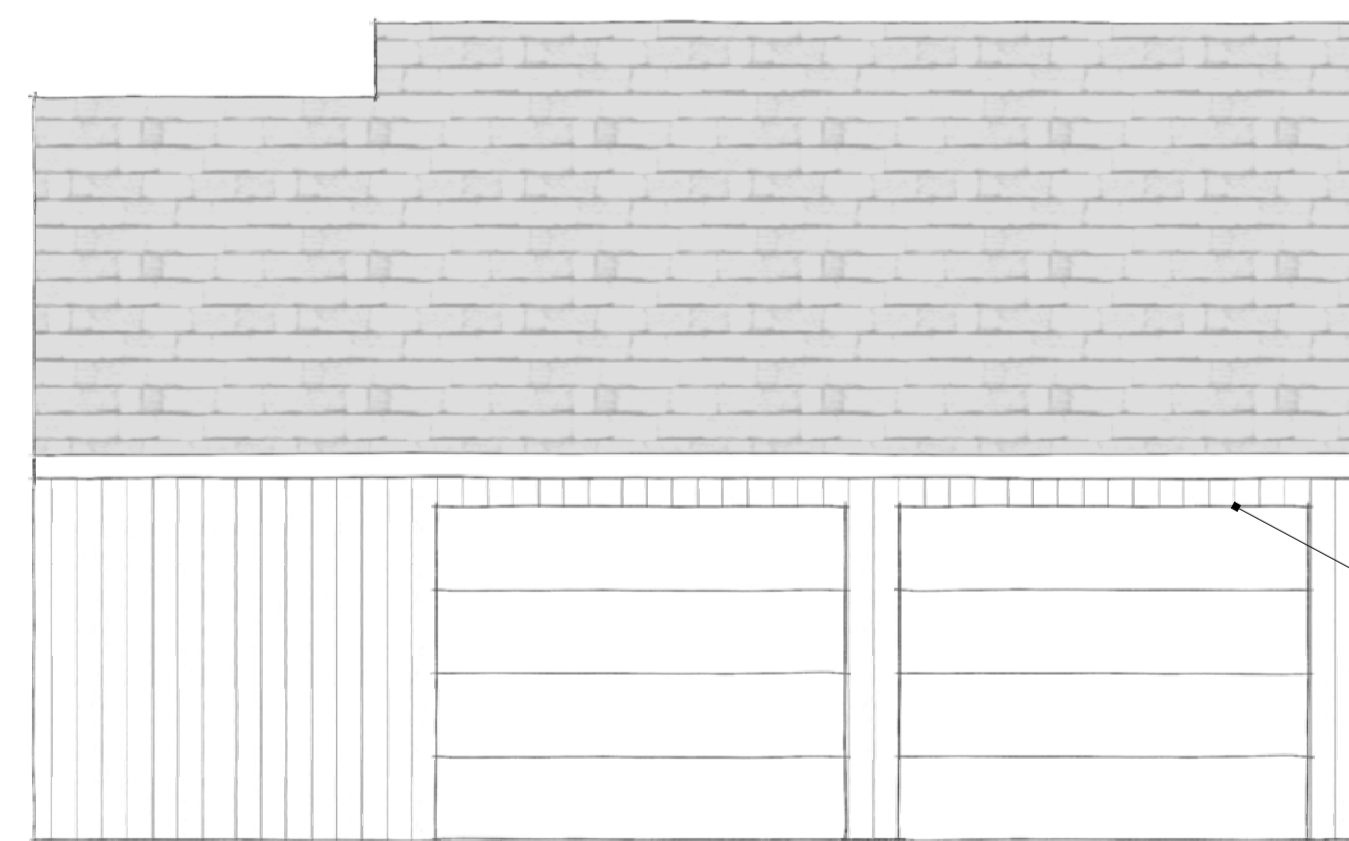

PROPOSED FRONT ELEVATION 1:50

NOTES:
FOR EXISTING APPROVED ELEVATIONS SEE PLAN No 16-374-AS-1

JOB TITLE
**PROPOSED DETACHED GARAGE TO 'TWINGARS' SCHOOL ROAD,
WICKHAM ST PAUL, CO9 2PR**

DRAWING TITLE
PLANS AND ELEVATIONS - VARIATION APPLICATION

REVISIONS	
NO	REMARKS
1	2/4/21 T.BALDWIN
2	-
3	-
4	-
5	-

DRW
01.A
A1