

Simon A Moore Dipsurv., MRICS.


~ Chartered Building Surveyor ~

Fenton House, 34 Highfield Road, Lydney, GLOUCESTERSHIRE, GL15 5NB. (01594) 840521, Mobile (07768) 485497

E-mail: simonsamoore@aol.com

Ref: SAM/709/20

Date: 5th July 2021

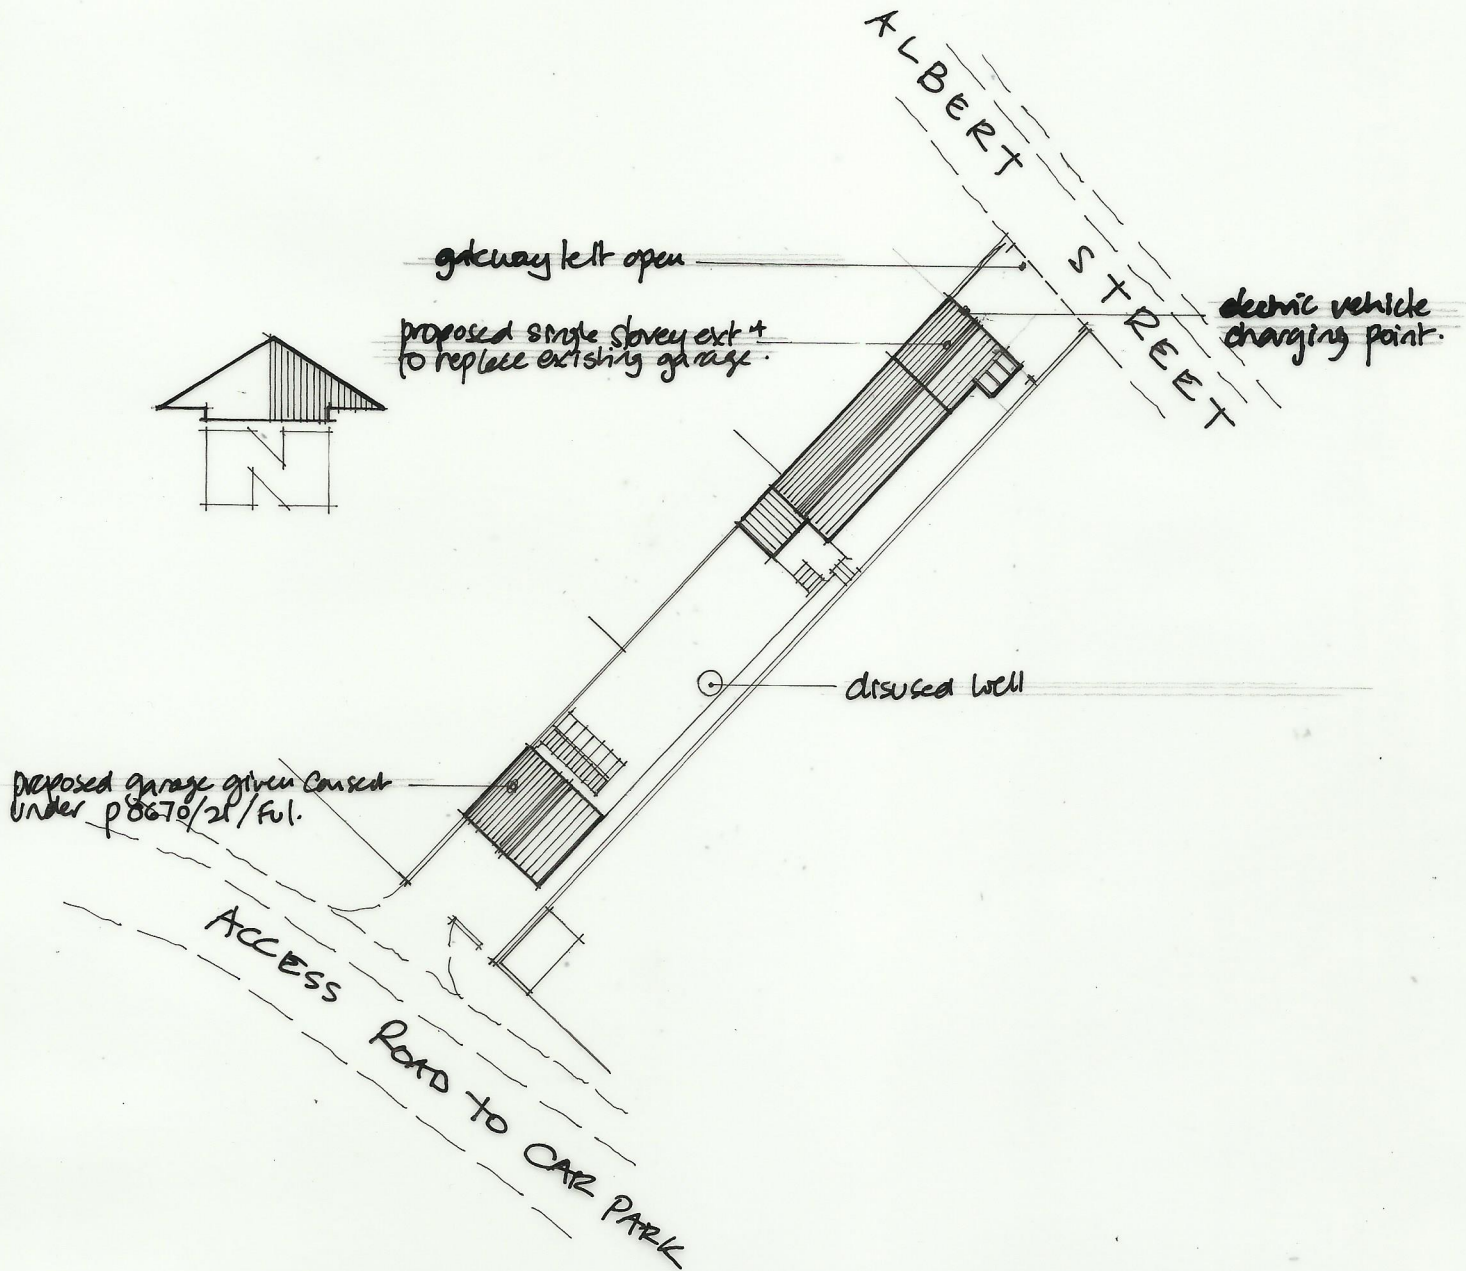

NO 15 ALBERT STREET, LYDNEY. BLOCK PLAN
PROPOSED SINGLE STOREY EXTN TO REPLACE GARAGE
SCALE 1:500 (A4) @ JULY 2021.