


existing elevation



Scale Bar 1:100 @ A3

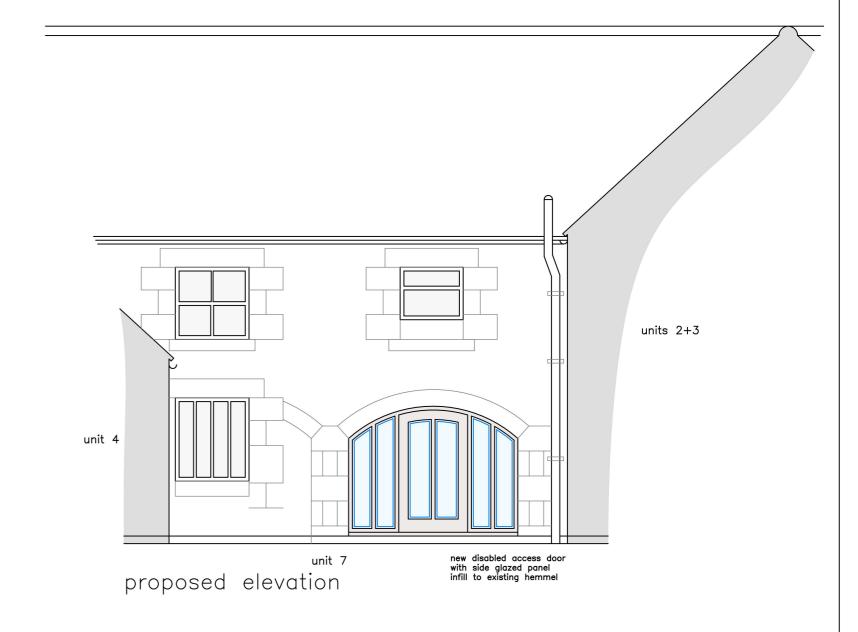



Darryl Bingham Architectural Services 19 Burswell Avenue, Hexham, Northumberland, NE46 3JL 07833 934400 / darryl@dbarc.co.uk / www.dbarc.co.uk





Client	Drawing Title		
Bywell Coffee Barn	South	Elevations	
Address Unit 7	Scale 1:100/50 @ A3	Drawing No.	Revision
South Acomb Farm, Bywell Stocksfield, North'land, NE43 7AQ	Date May 2021	21-40-07	