


NOTE:
 Architecture Ltd © 2020 and STUDIO CHARRETTE. Reproduction of drawings, specifications and related documents in part or in whole is forbidden without the written permission of DOR Architecture Ltd.

General Notes: 1. Do not scale from this drawing except for planning purposes only. 2. All dimensions are in millimeters unless noted otherwise. 3. All dimensions shall be verified on site before proceeding with the work. 4. Dor Architecture Ltd shall be notified in writing of any discrepancies.

C.D.M Regulations 2015 - These drawings have been produced for the purpose of applying for planning only. If the project progresses onto site without the involvement of DOR Architecture The client and contractor must ensure that they fulfil the duties in respect of the Construction

Notes: All drawings, specifications and related documents are the copyright property of DOR

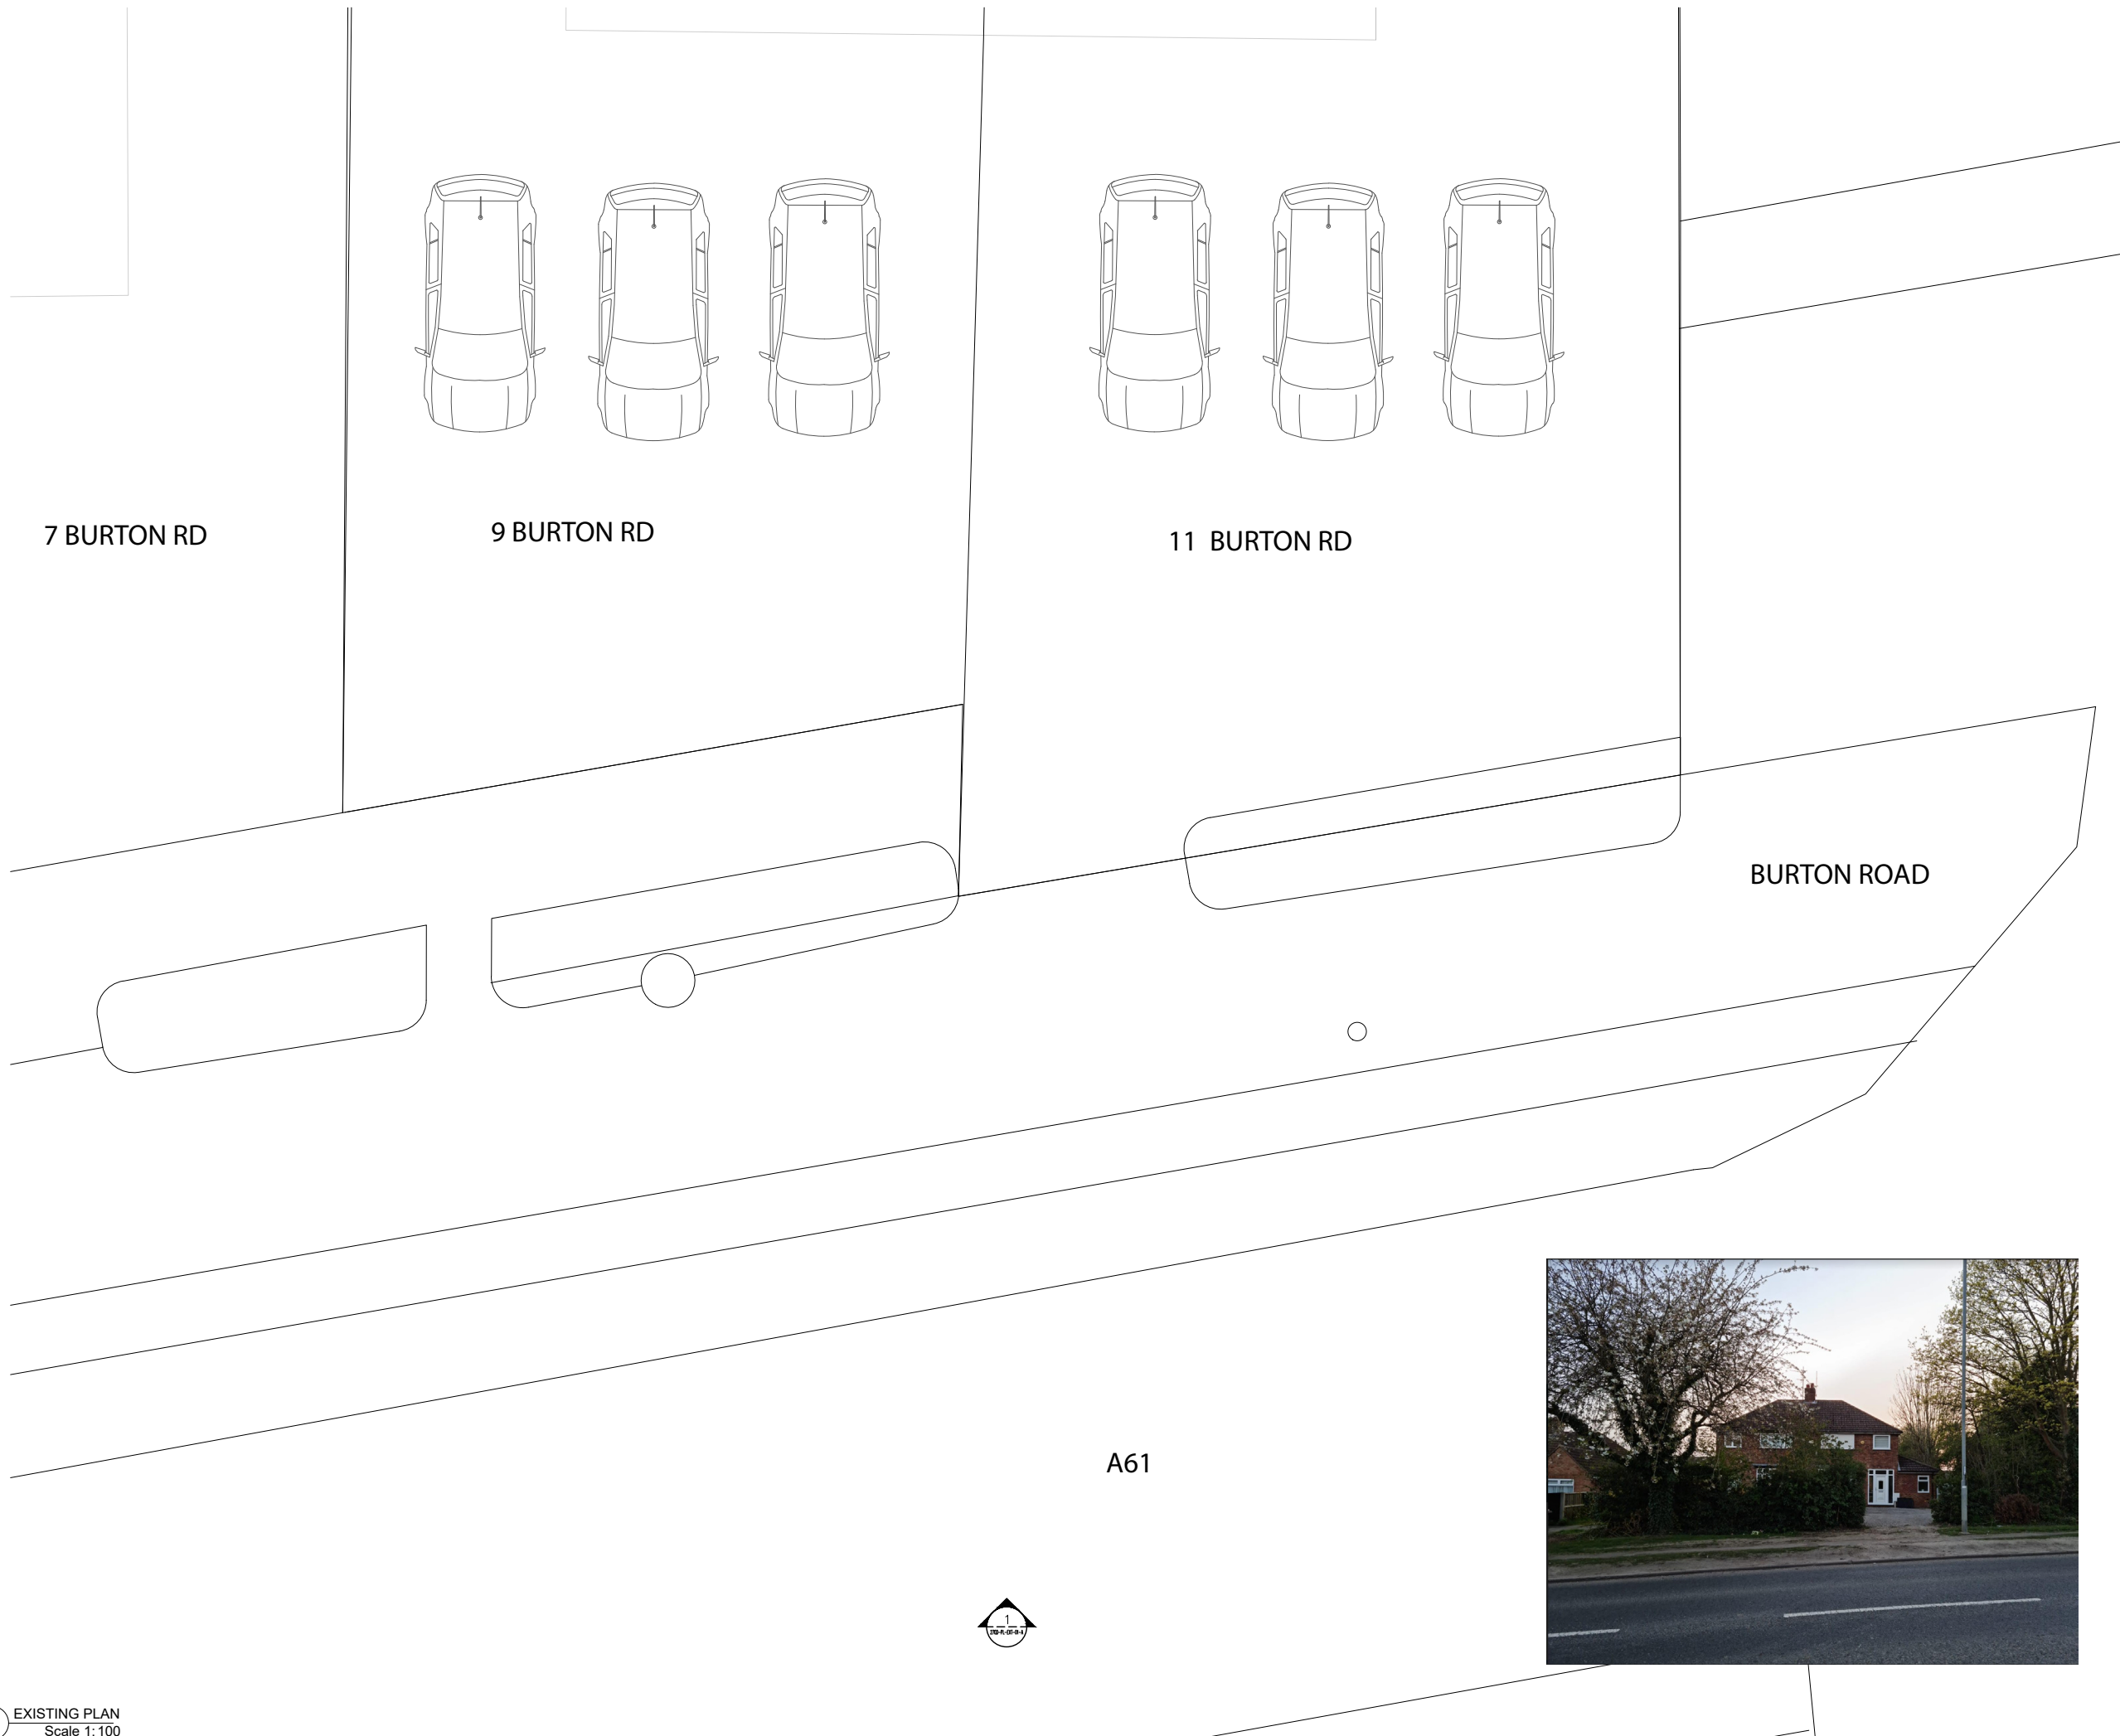

REVISION	DATE	DRAWN BY	CHECKED BY
A	22/04/2021	A.H	D.C

SCALE 1:100 JOB NUMBER 120 DRAWING NUMBER 120-PL-EXT-01-A
 PROJECT
 11 BURTON ROAD, NN9 5HX
 DRAWING TITLE
 DRIVE WAY TO FRONT OF TWO HOUSES
 PROPOSED PLAN