
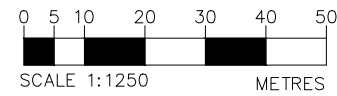
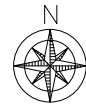


SITE BLOCK PLAN

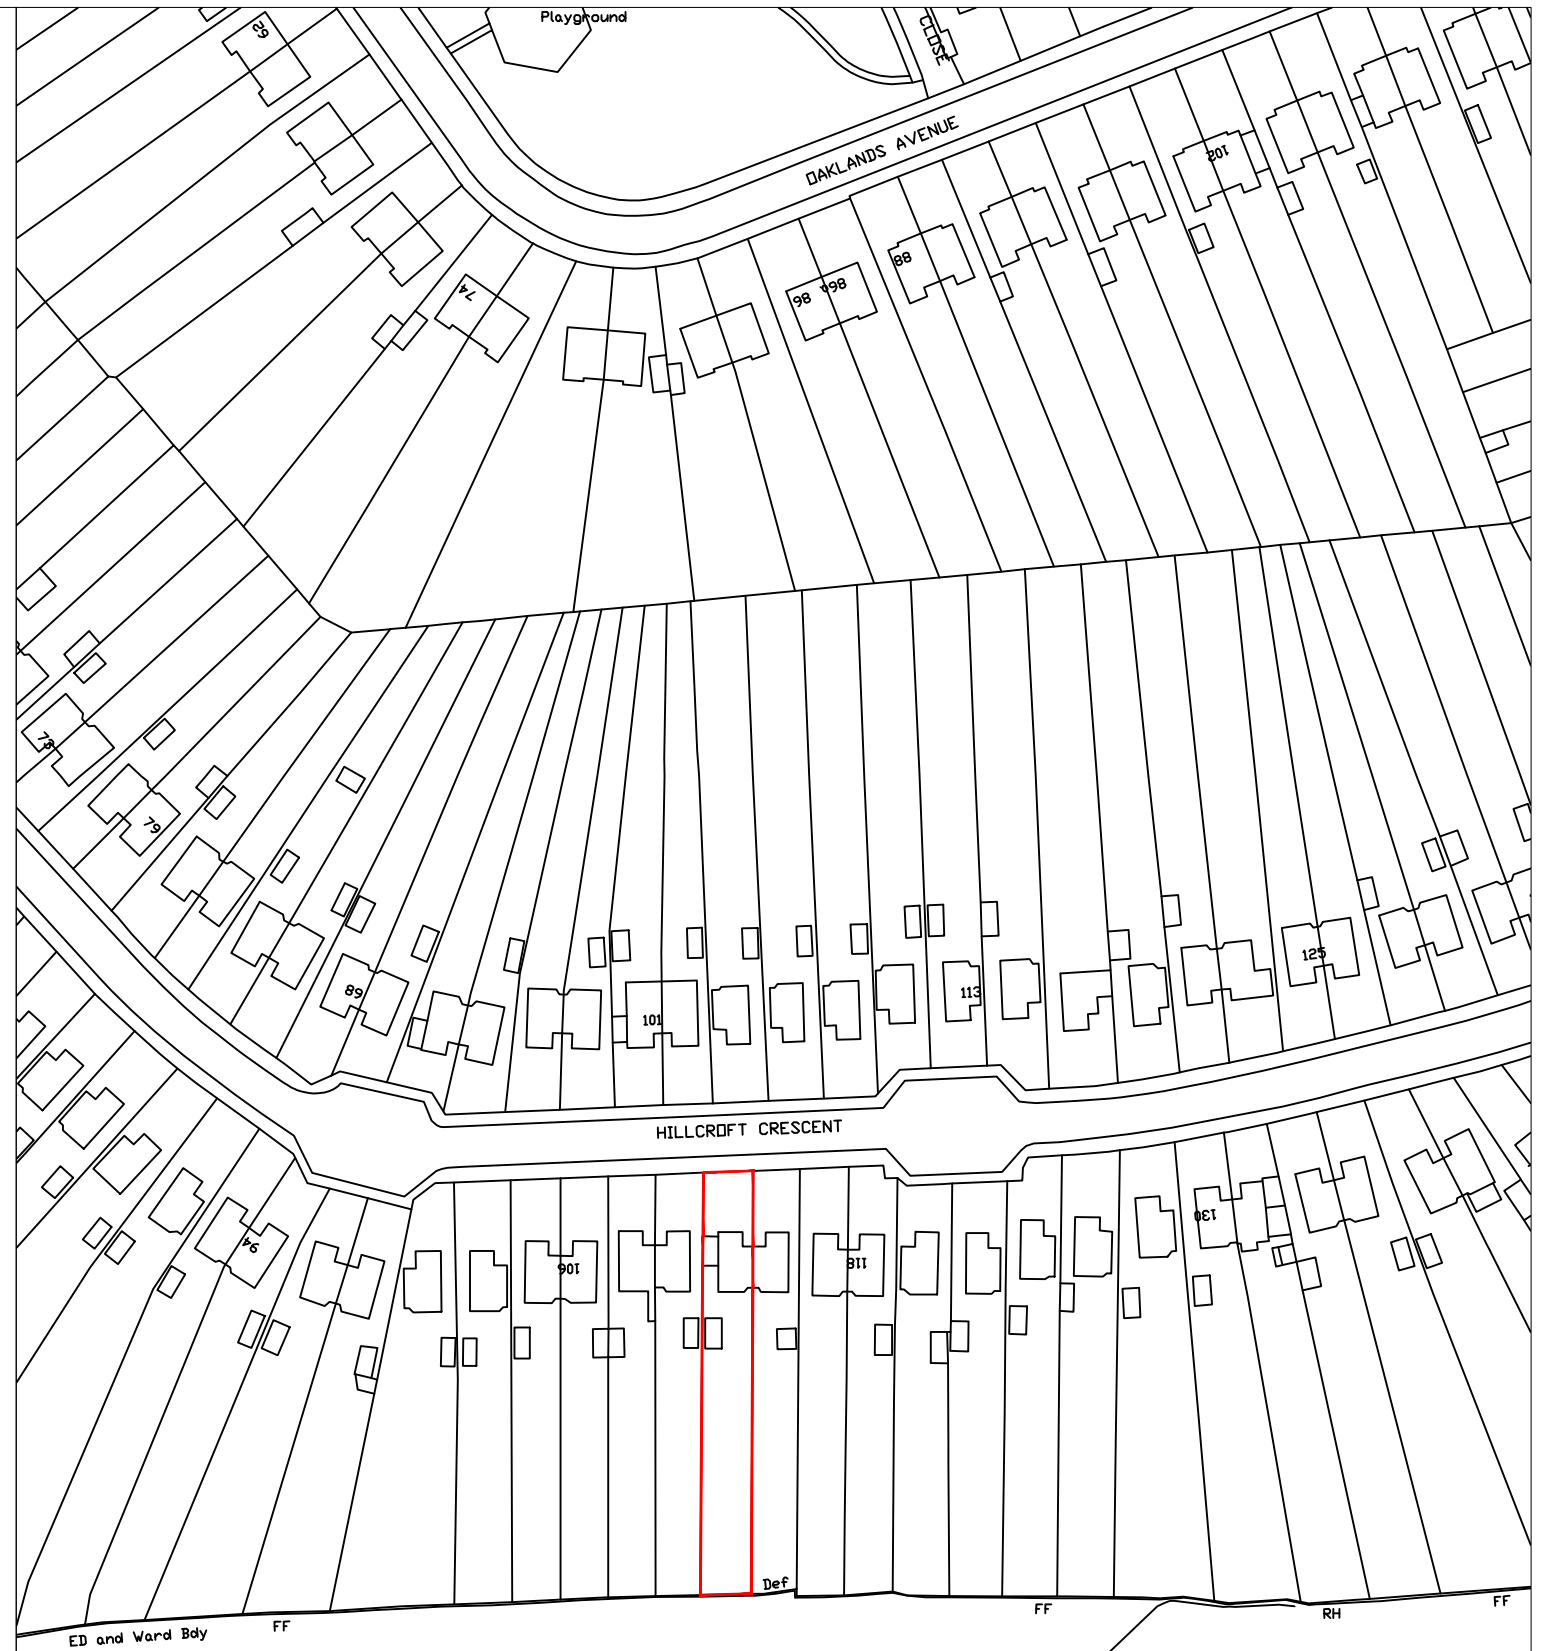

LOCATION MAP

SITE 112 Hillcroft Crescent WD19 4NZ	Scale @ A3: AS SHOWN
DRAWING NO: 21133.PA101	Revision: P01
DRAWING TITLE OS MAP, LOCATION MAP	