



Notes
 Do not scale from this drawing. All dimensions to be checked on site prior to construction and any discrepancies reported to the Architect.
 Copyright reserved.

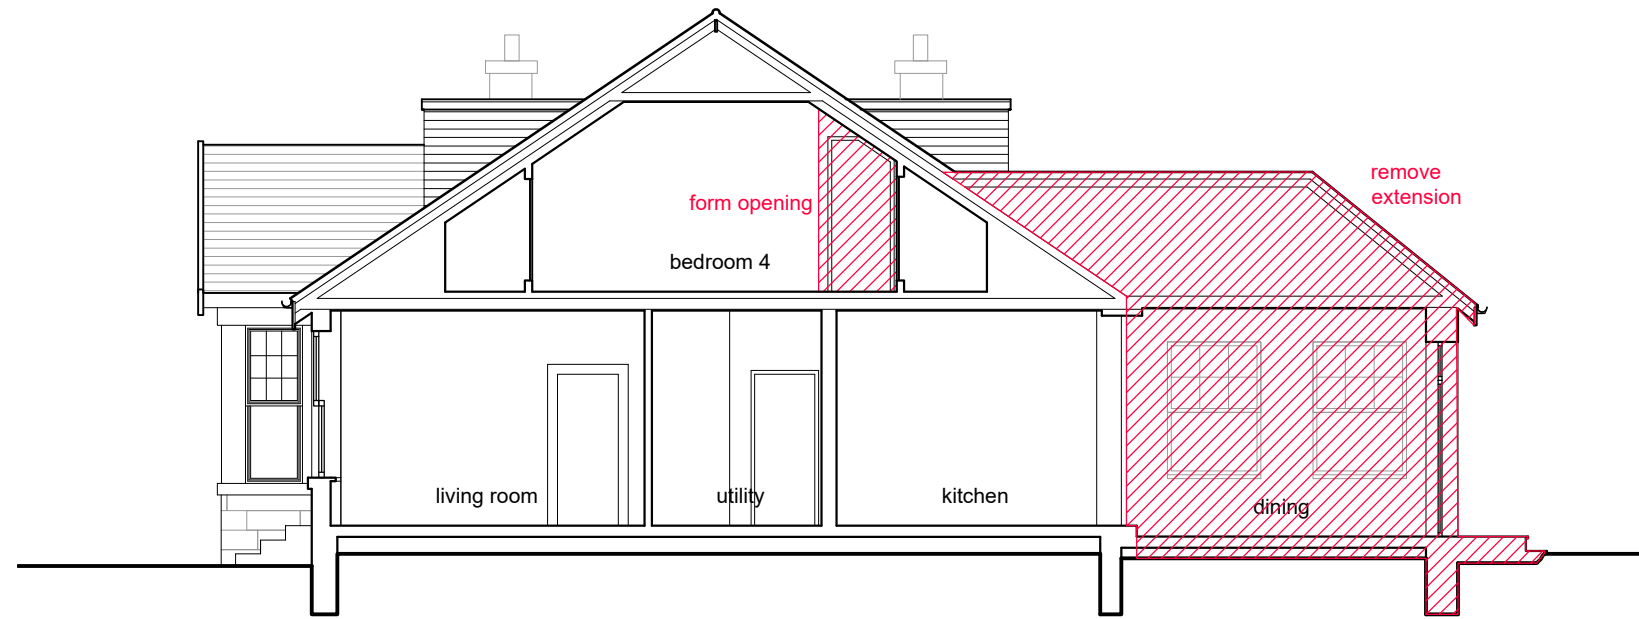

01 Section A-A' as existing
 1:100 @ A3

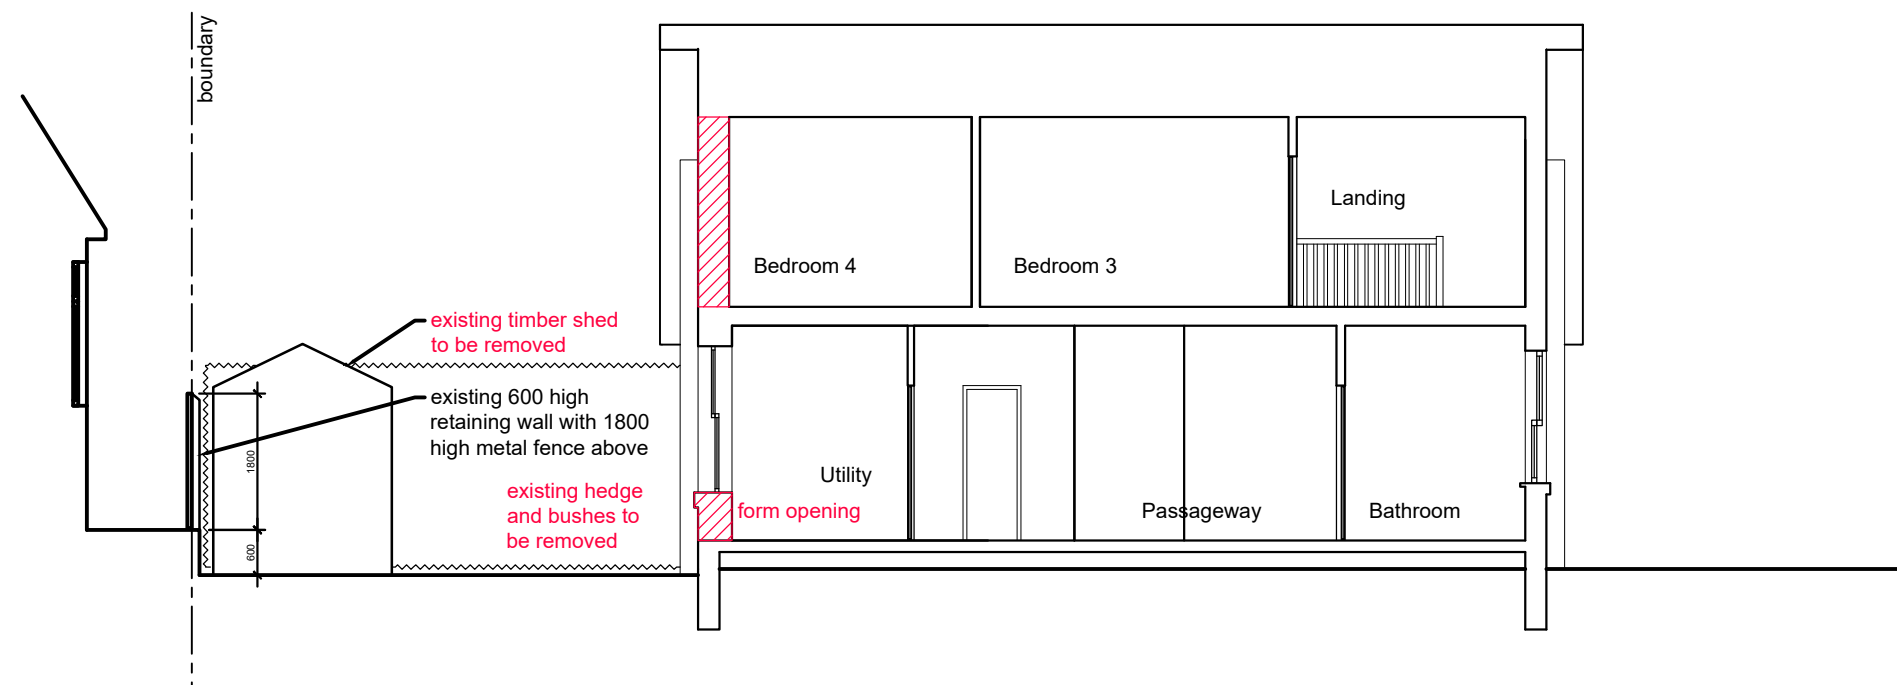

02 Section B-B' as existing
 1:100 @ A3

Revisions				
Status PLANNING / BUILDING WARRANT				
Client Gordon Cunningham				
Project 9 Wood Street Greenock PA16 7ST				
Title Sections as existing				
Scale	Size	Date	Drawn	Checked
1:100	A3	18.11.20	SW	SA



Allison Architecture
 13 Royal Crescent
 Glasgow G3 7SL
 t: +44 (0)141 353 1082
 e: hello@allisonarchitecture.co.uk
 www.allisonarchitecture.co.uk

Project No.	Drawing No.	Rev.
16039	01-004	-