

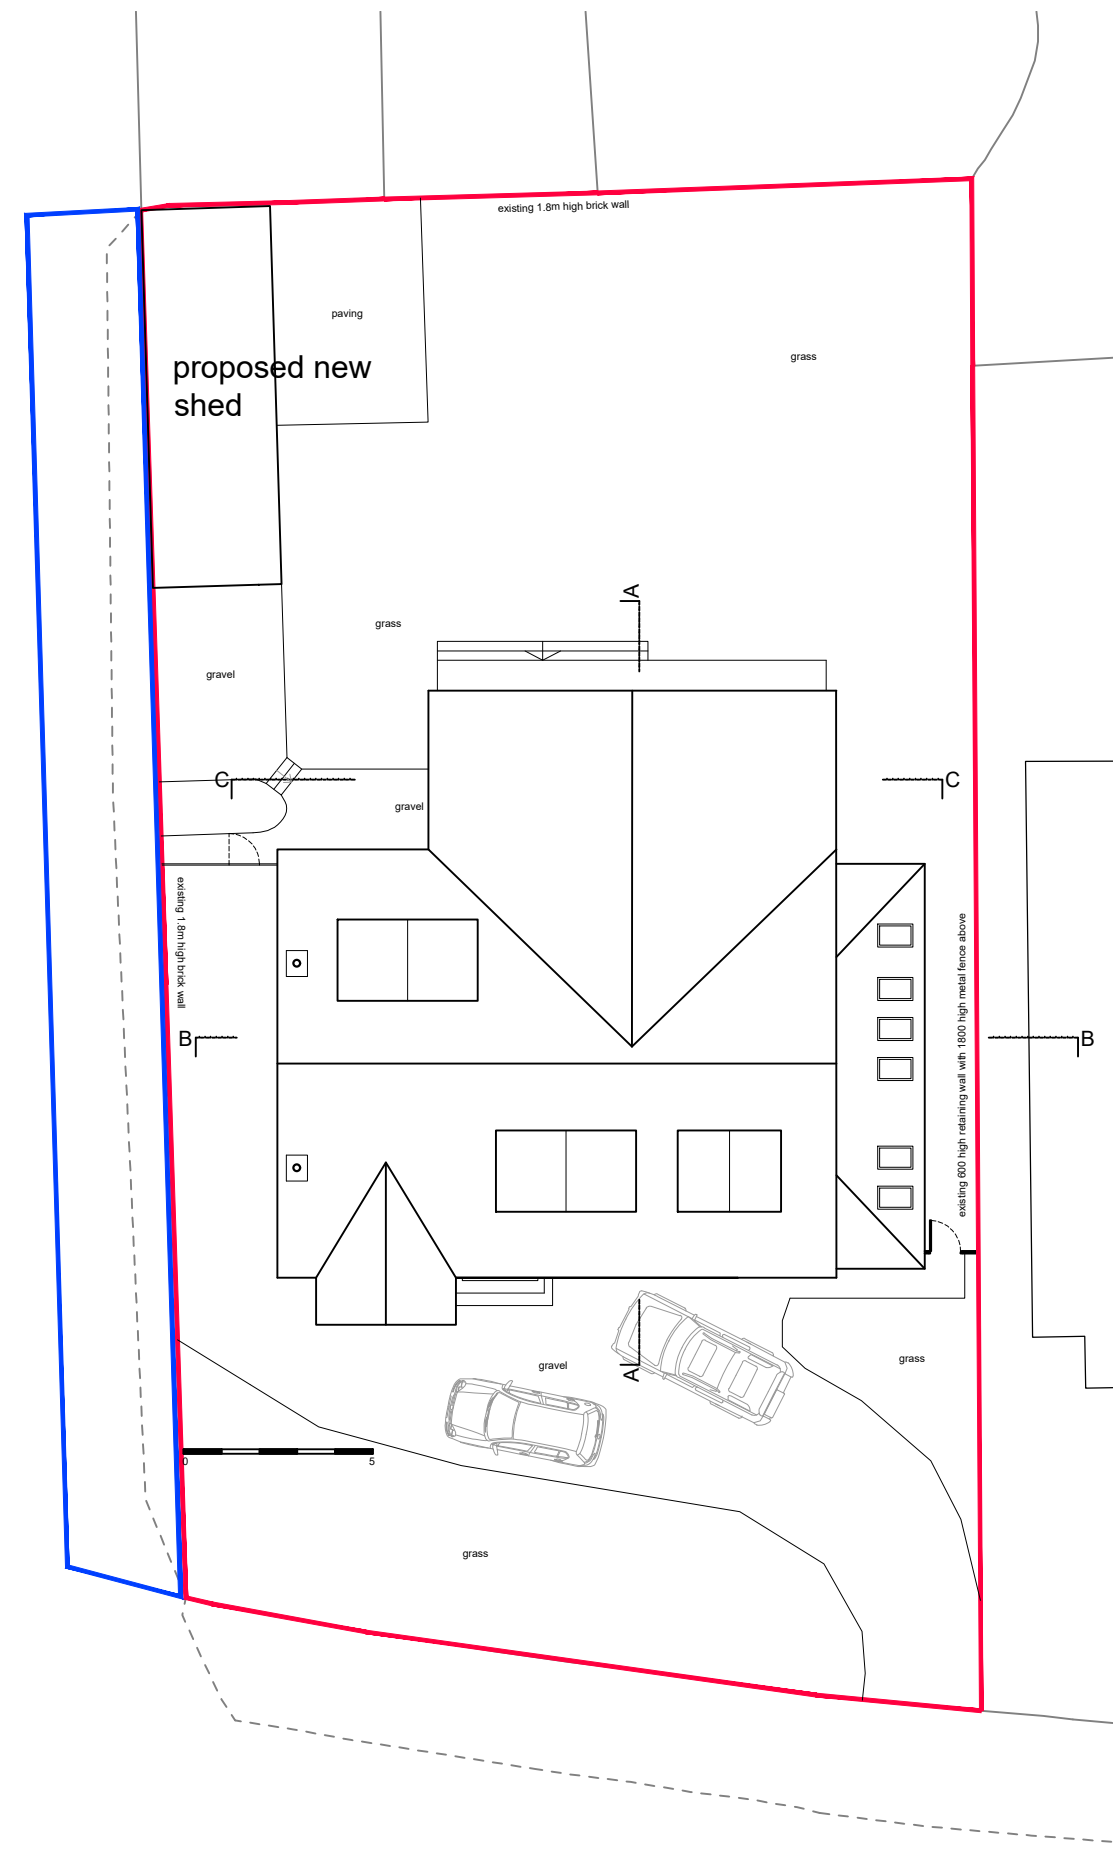


Notes  
 Do not scale from this drawing. All dimensions to be checked on site prior to construction and any discrepancies reported to the Architect.  
 Copyright reserved.

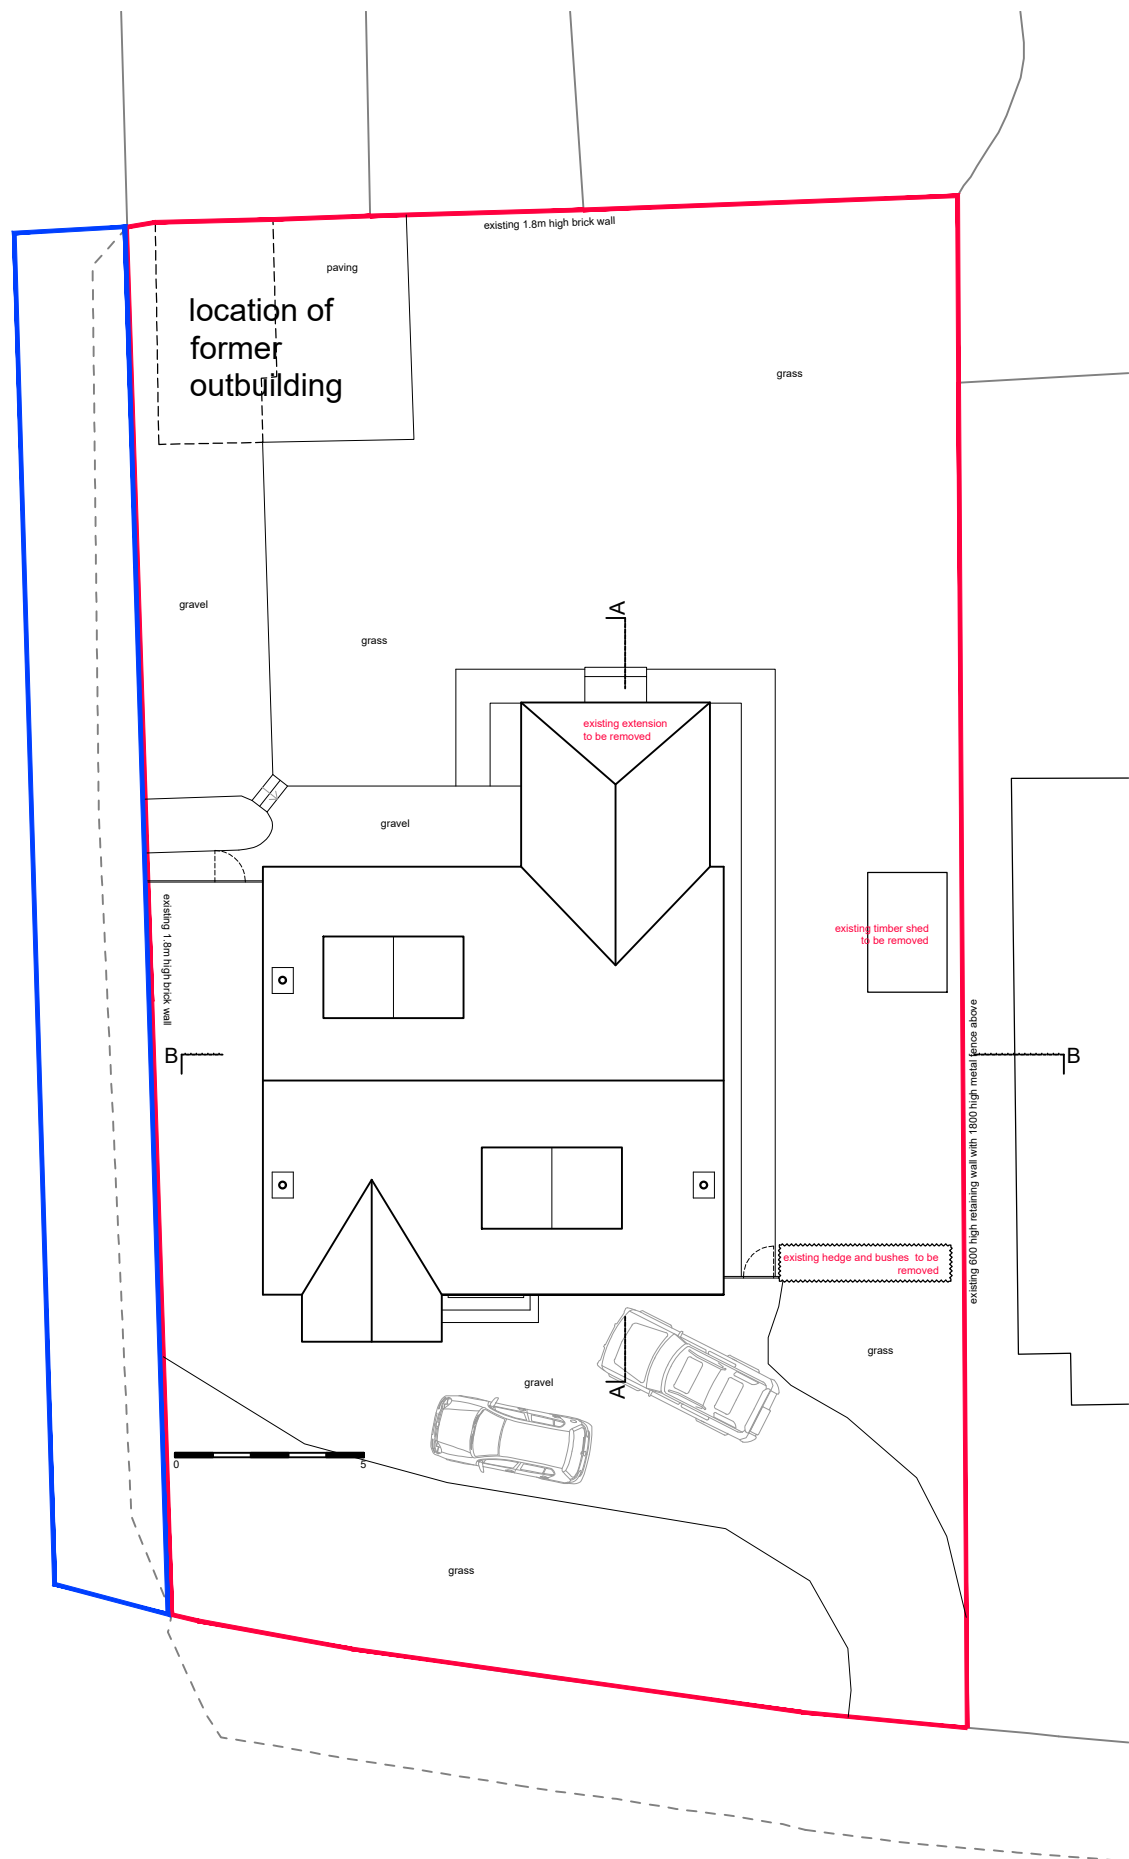

01 Block plan as existing  
 1:200 @ A3

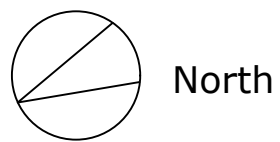

02 Block plan as proposed  
 1:200 @ A3

Revisions  
 Status  
**PLANNING / BUILDING WARRANT**  
 Client  
**Gordon Cunningham**  
 Project  
**9 Wood Street  
 Greenock  
 PA16 7ST**  
 Title  
**Existing and proposed  
 block plans**

Scale	Size	Date	Drawn	Checked
1:200	A3	18.11.20	SW	SA



Allison Architecture  
 13 Royal Crescent  
 Glasgow G3 7SL  
 t: +44 (0)141 353 1082  
 e: hello@allisonarchitecture.co.uk  
 www.allisonarchitecture.co.uk

Project No.	Drawing No.	Rev.
<b>16038</b>	<b>00-002</b>	-