



Notes
 Do not scale from this drawing. All dimensions to be checked on site prior to construction and any discrepancies reported to the Architect.
 Copyright reserved.

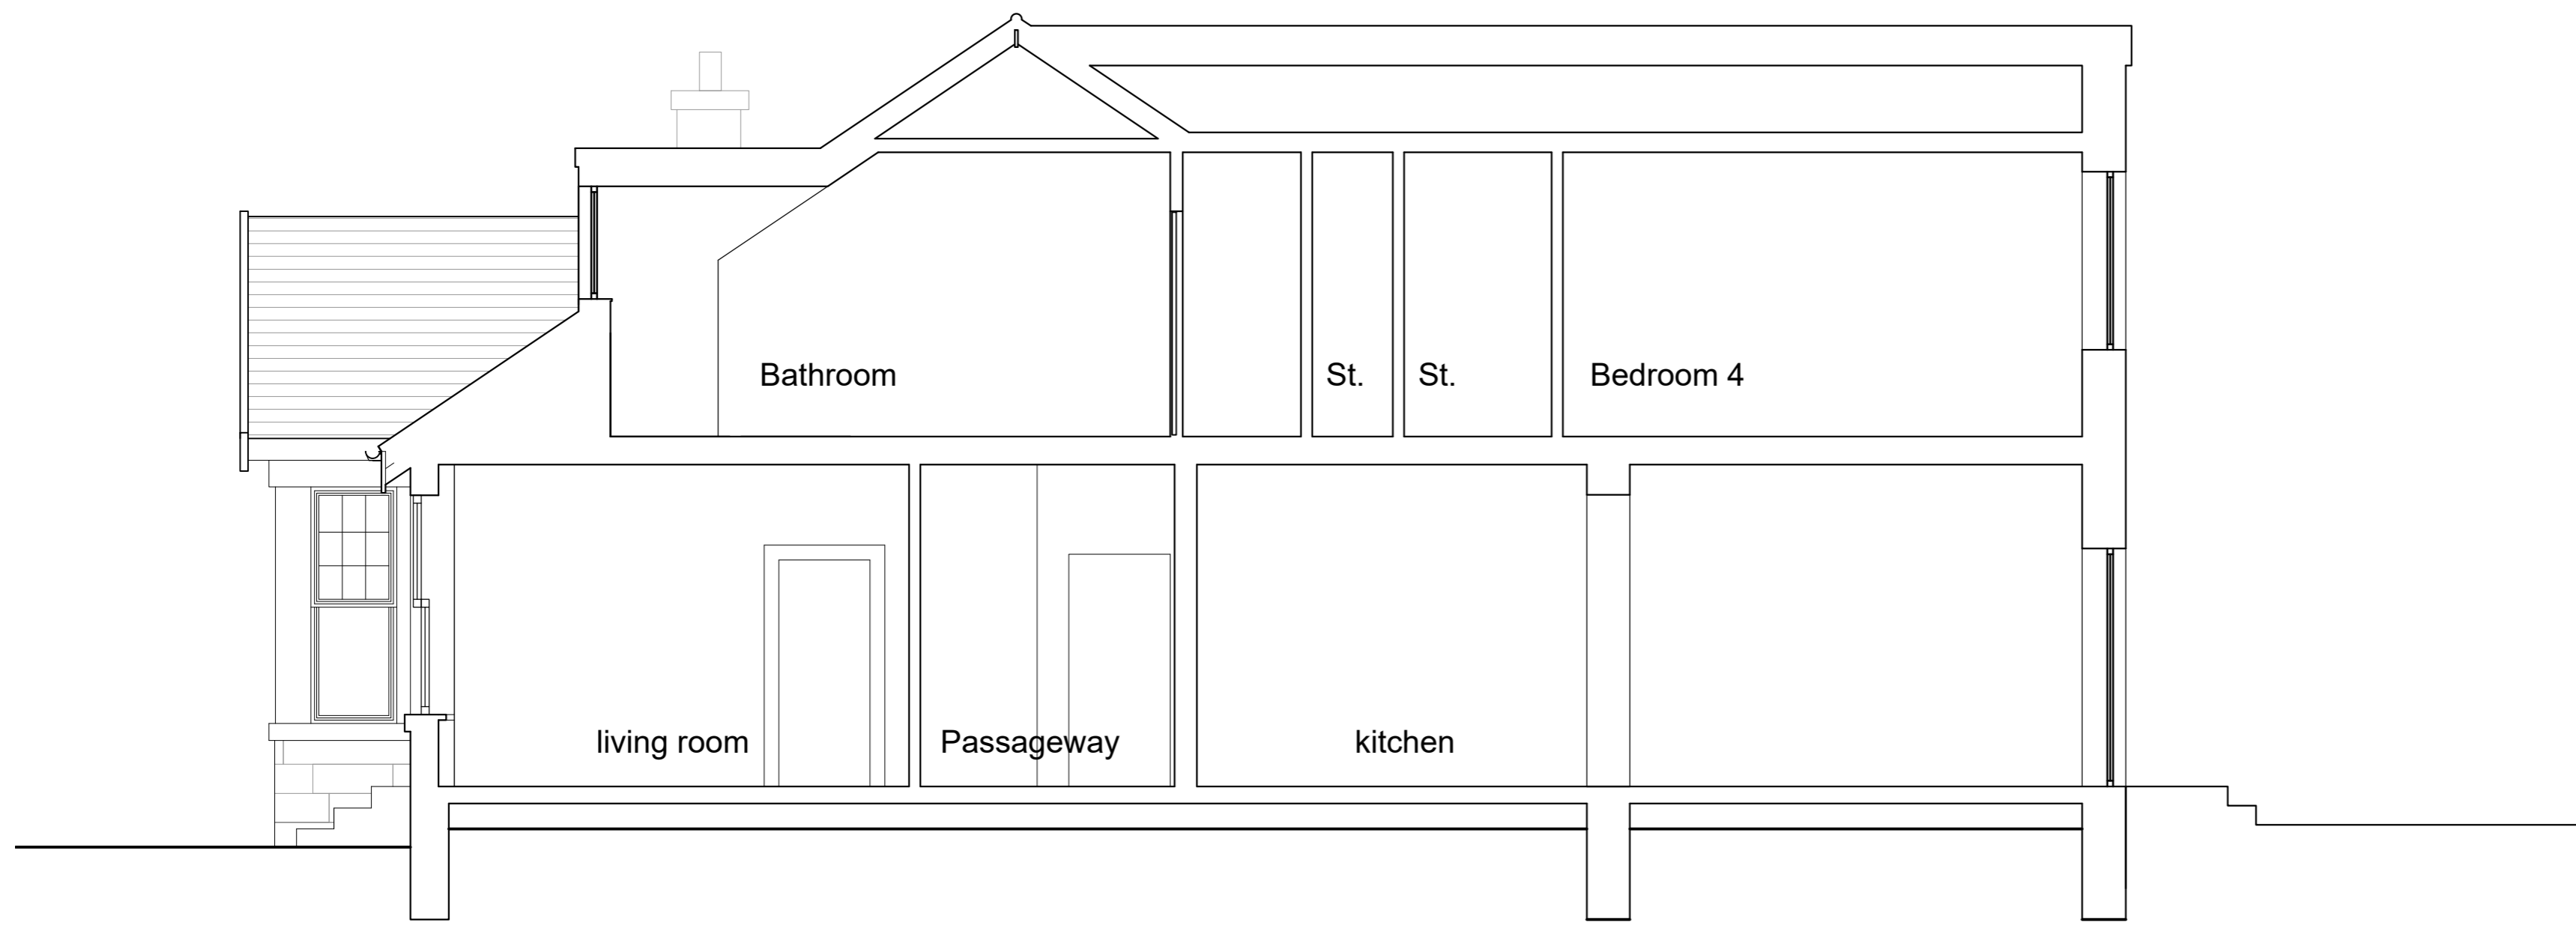

0 5
 01 Section A-A' as proposed
 1:50 @ A2

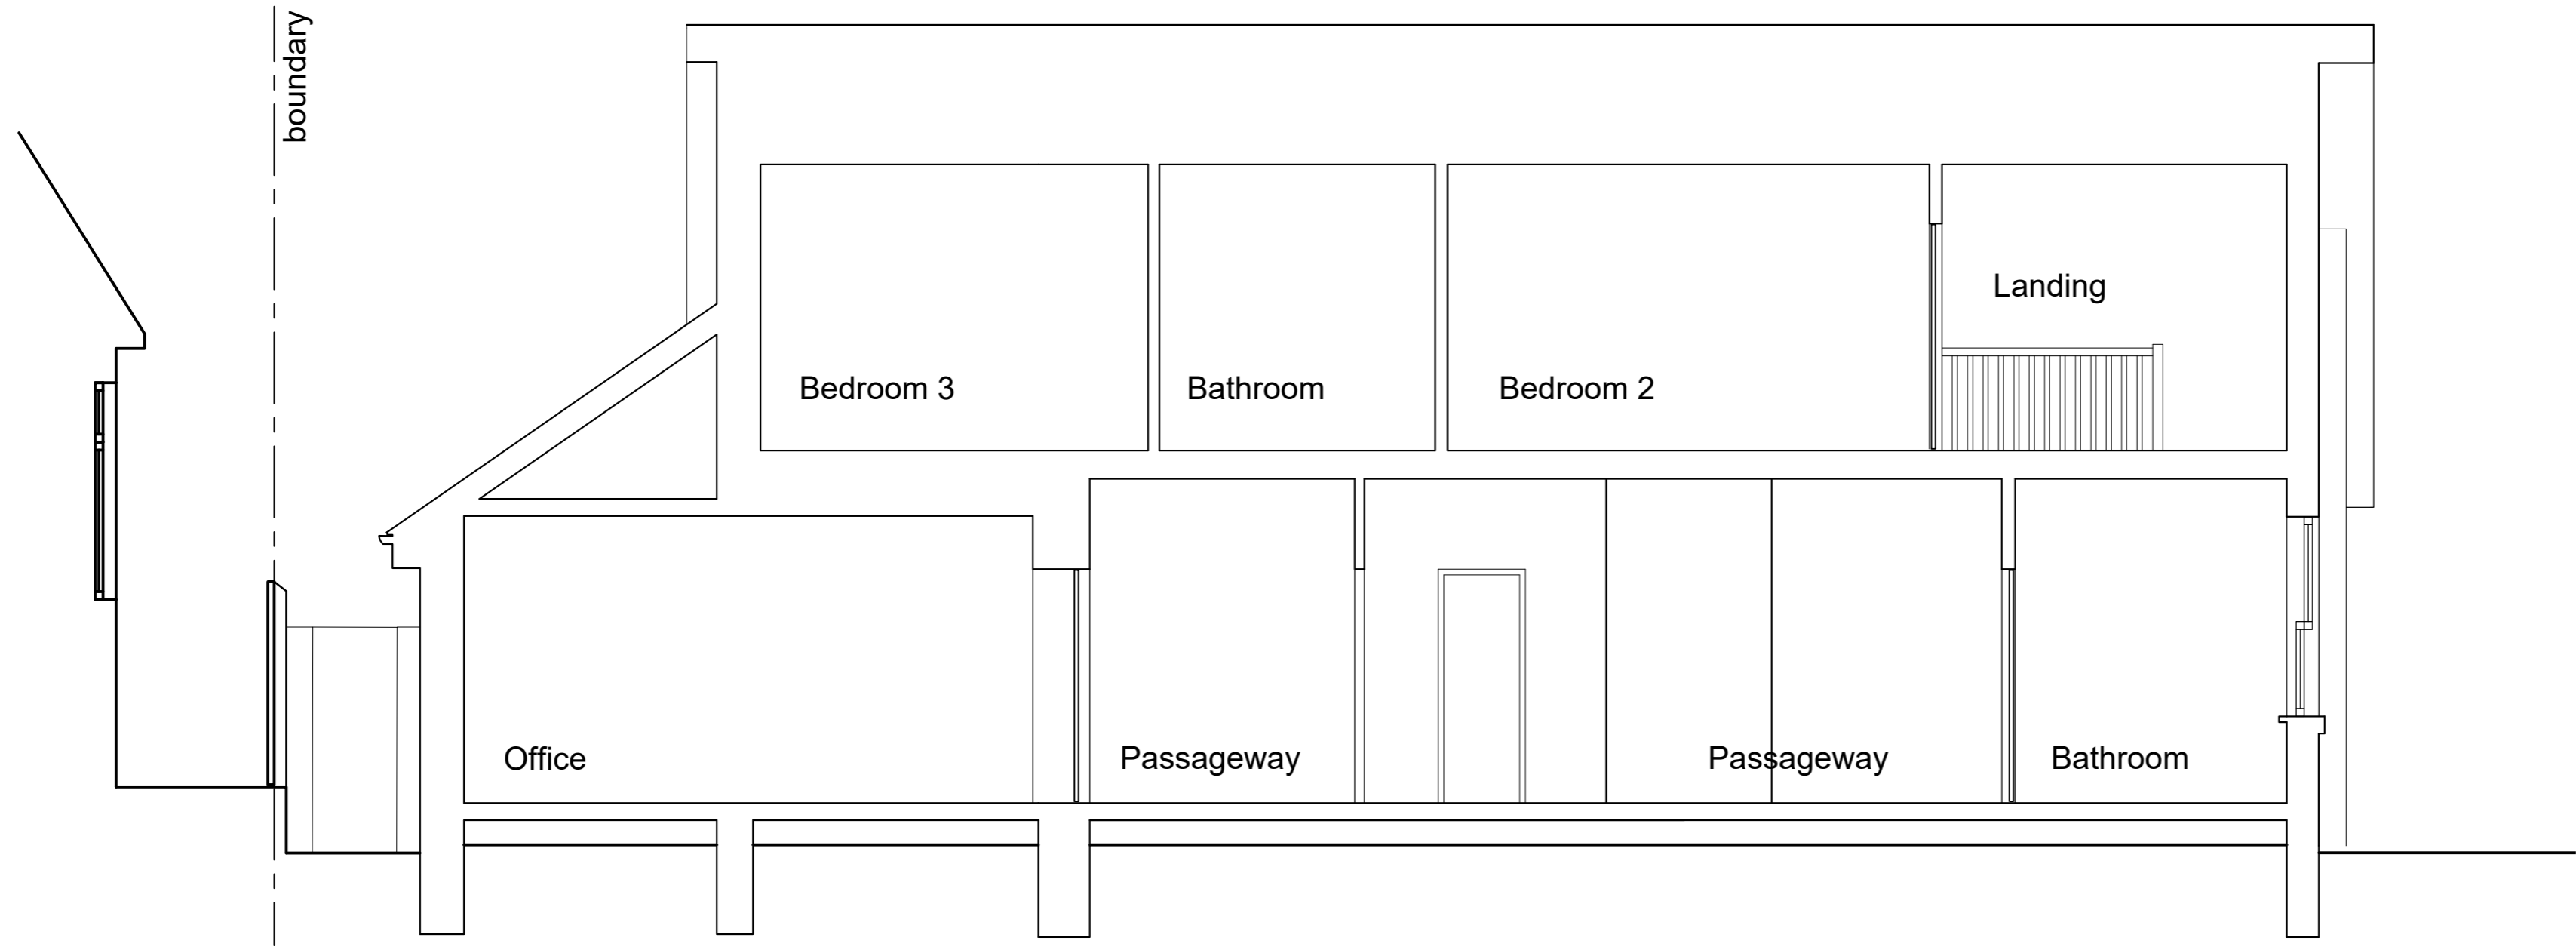

0 5
 02 Section B-B' as proposed
 1:50 @ A2

Revisions				
Status	PLANNING / BUILDING WARRANT			
Client	Gordon Cunningham			
Project	9 Wood Street Greenock PA16 7ST			
Title	Sections A-A' and B-B' as proposed			
Scale	Size	Date	Drawn	Checked
1:50	A2	18.11.20	SW	SA



Allison Architecture
 13 Royal Crescent
 Glasgow G3 7SL
 t: +44 (0)141 353 1082
 e: hello@allisonarchitecture.co.uk
 www.allisonarchitecture.co.uk

Project No.	Drawing No.	Rev.
16038	02-020	-