


Notes

Do not scale from this drawing. All dimensions to be checked on site prior to construction and any discrepancies reported to the Architect.

Copyright reserved.

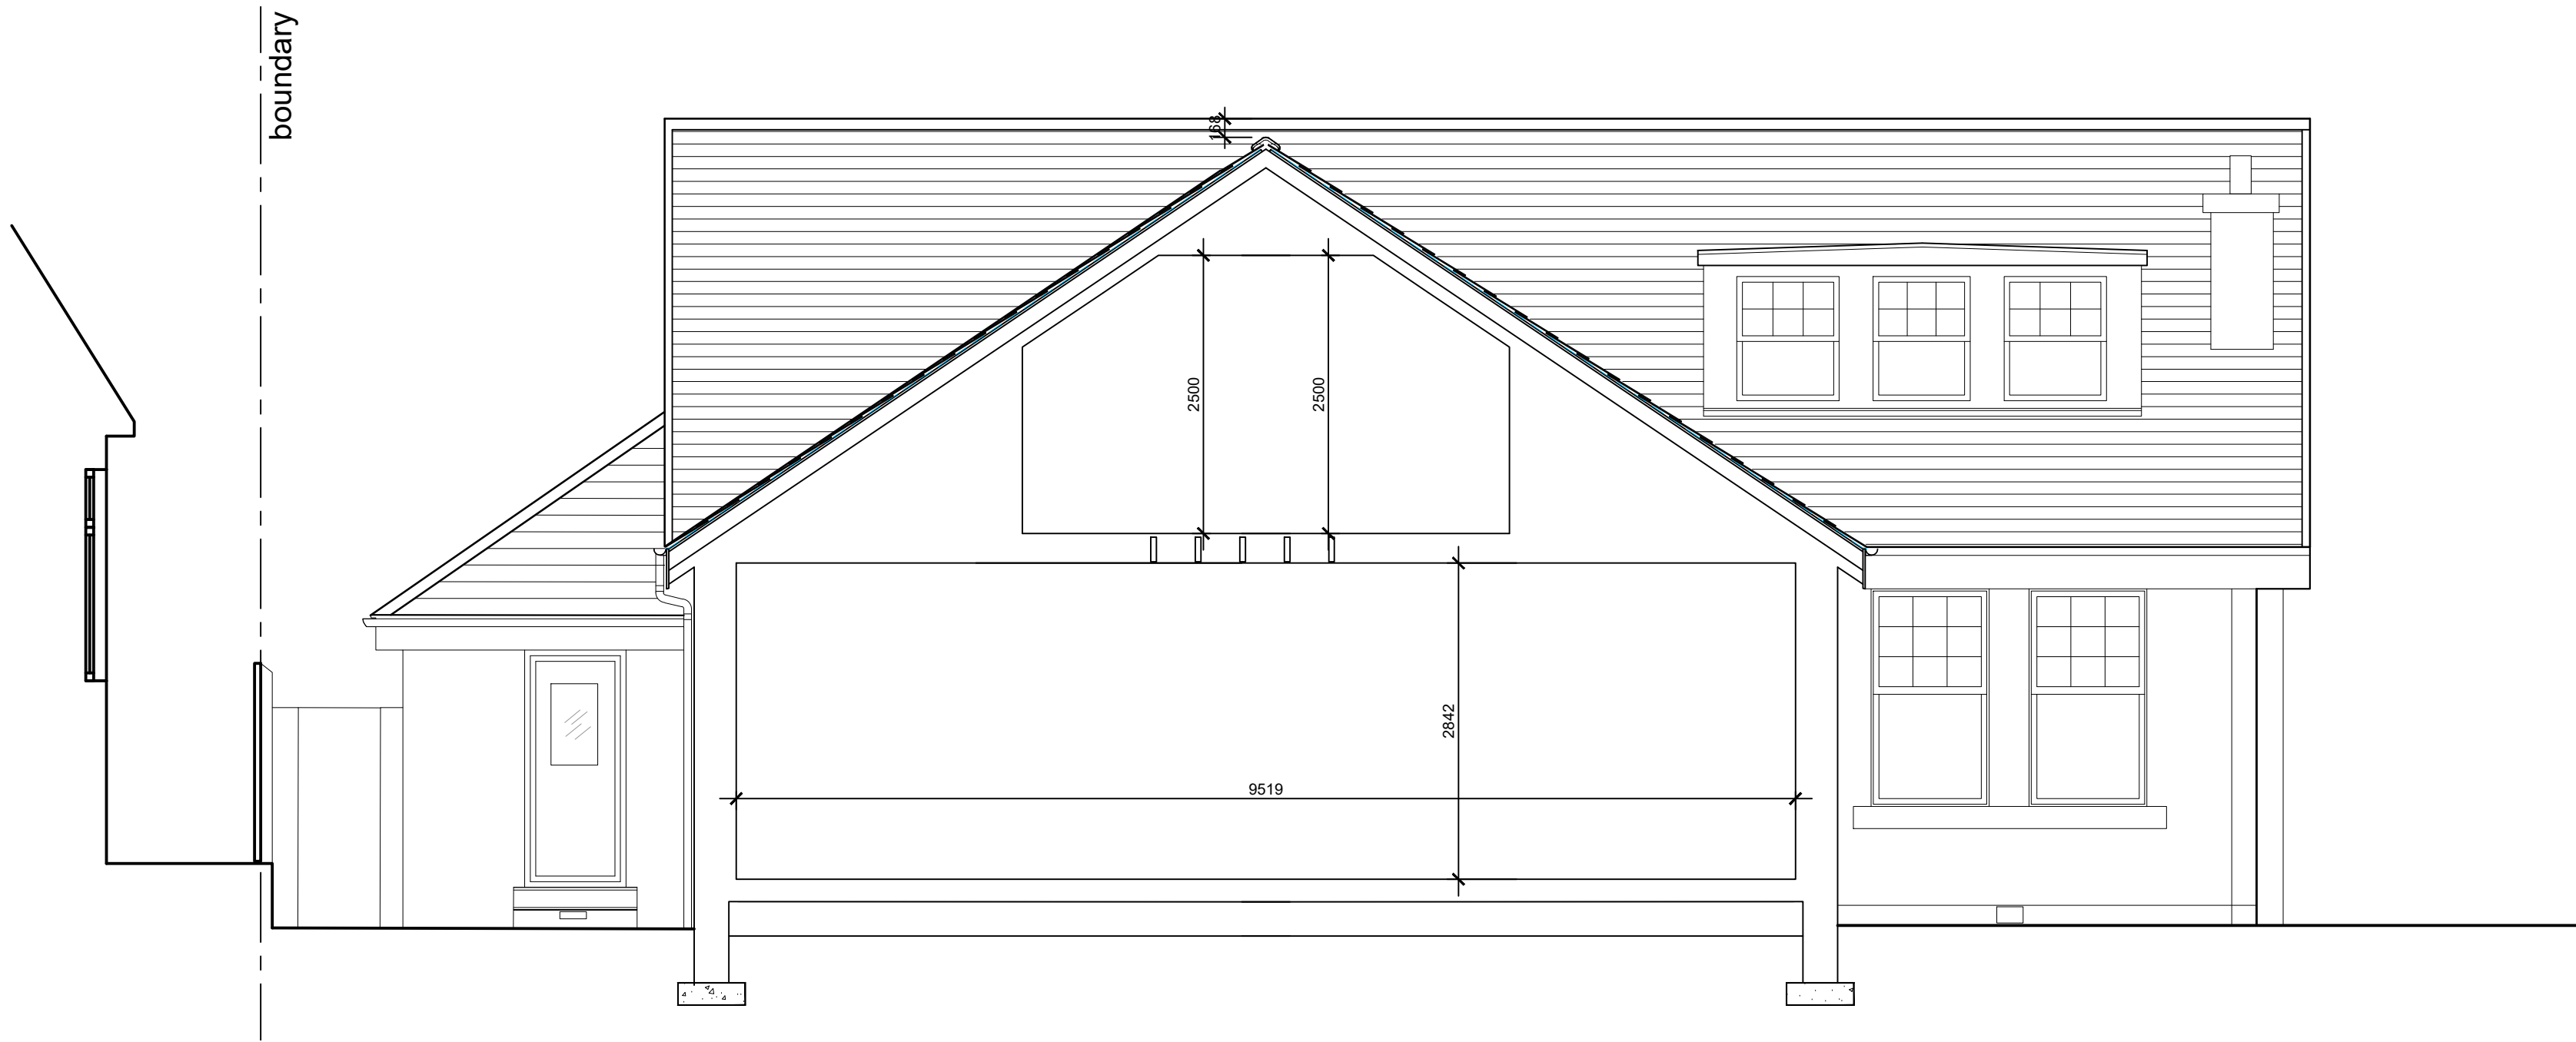

0 5

01 Section C-C' as proposed
1:50 @ A2

Revisions				
Status	PLANNING / BUILDING WARRANT			
Client	Gordon Cunningham			
Project	9 Wood Street Greenock PA16 7ST			
Title	Section C-C' as proposed			
Scale	Size	Date	Drawn	Checked
1:50	A2	18.11.20	SW	SA



Allison Architecture
13 Royal Crescent
Glasgow G3 7SL

t: +44 (0)141 353 1082
e: hello@allisonarchitecture.co.uk
www.allisonarchitecture.co.uk

Project No.	Drawing No.	Rev.
16038	02-021	-