


Residential barn as approved. 19/02339/FUL

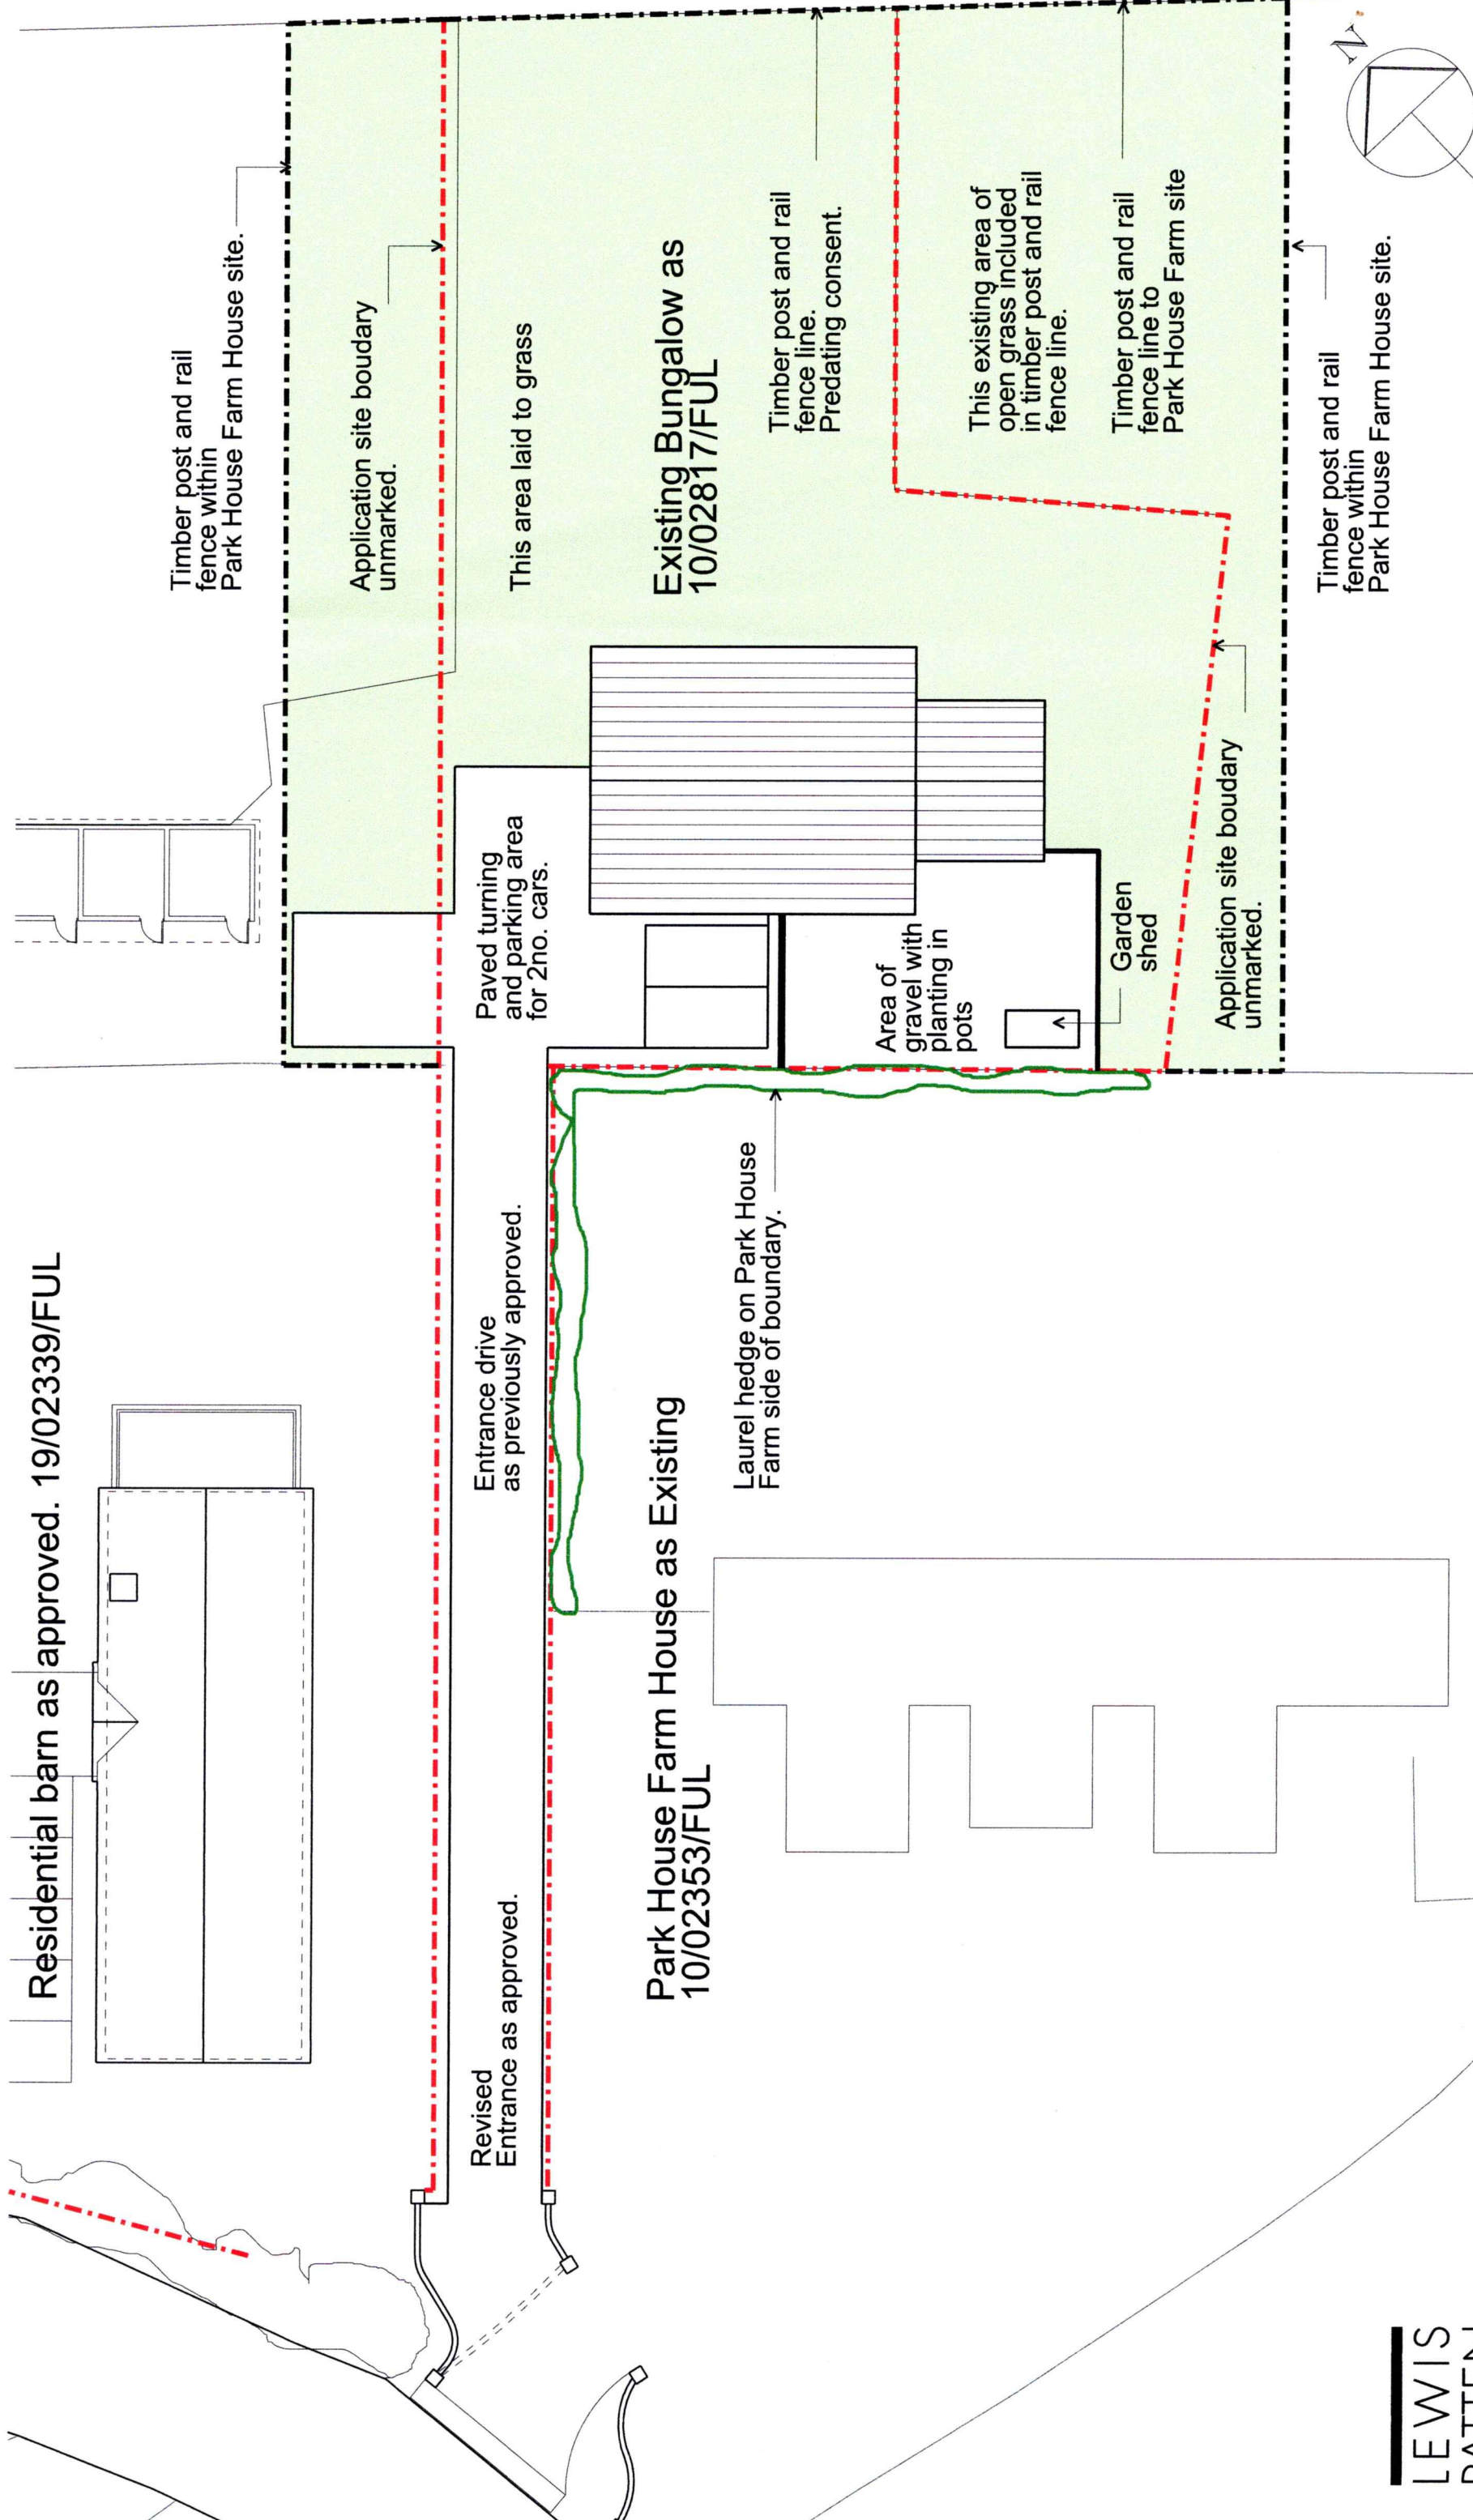

LEWIS PATTEN
 CHARTERED ARCHITECTS
 www.lewispatten.co.uk

Client
Park House Farm

Project
Existing Bungalow

Subject
Block Plan

Scale 1:250 @ A3
 Date June 2021

Scale 1:250

0 5 10m

Drawing Number
1684/A3/100
 drg. path: