


Scale 1:1250

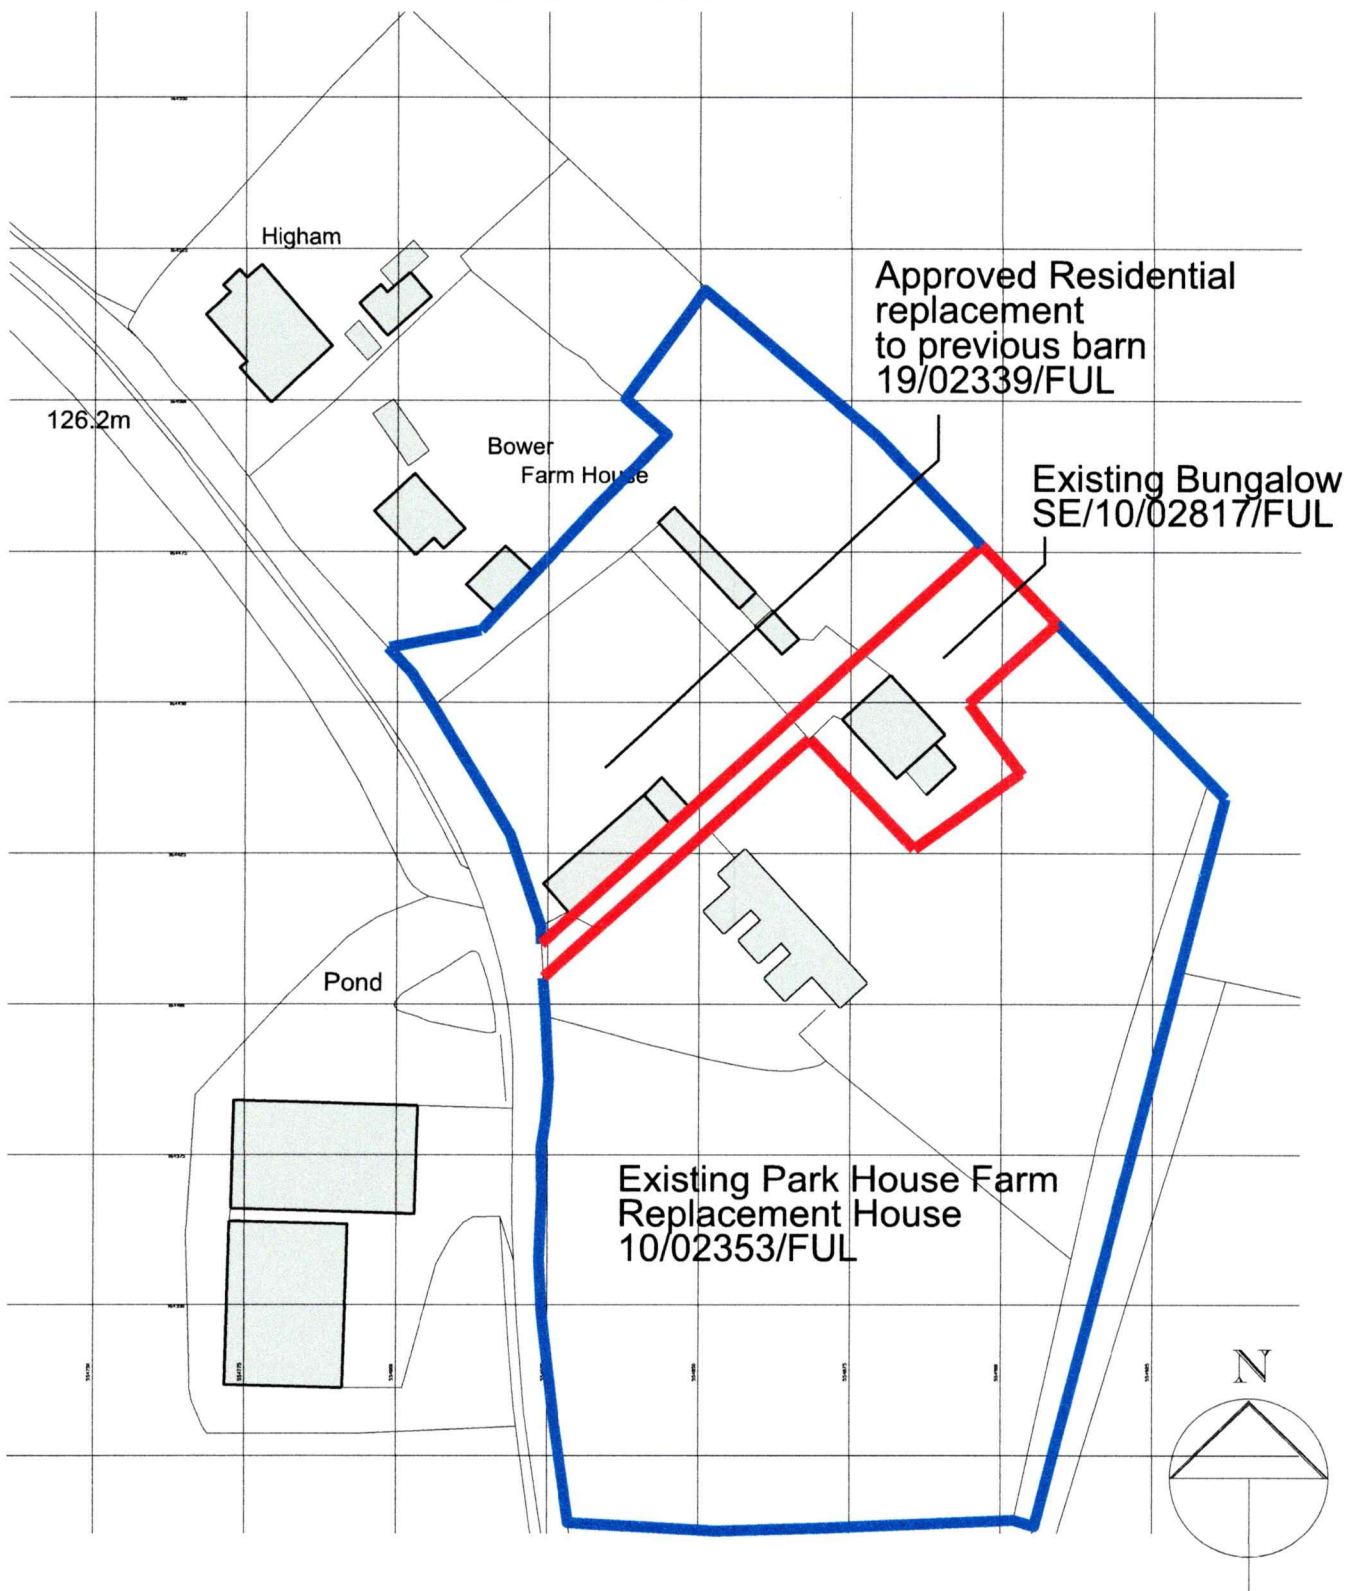

**LEWIS
PATTEN**

CHARTERED
ARCHITECTS

www.lewispatton.co.uk

16 Watermark Way, Foxholes Business Park, Hertford, SG13 7TZ
Tel:01992 500234 Fax:01992 500221 LP@lewispatton.co.uk

RIBA Chartered Practice. Lewis Patten Ltd. Company Registered in England no. 7040814

Project
**Park House Farm,
Eynsford**

Subject
**Existing Bungalow
Location Plan**

Client
Mr. T. Wilson

Scale Date
1:1250 July 2018

Drawing Number
1684/A4/90

drg. path: