




West
1 : 100




East
1 : 100



South
1 : 100

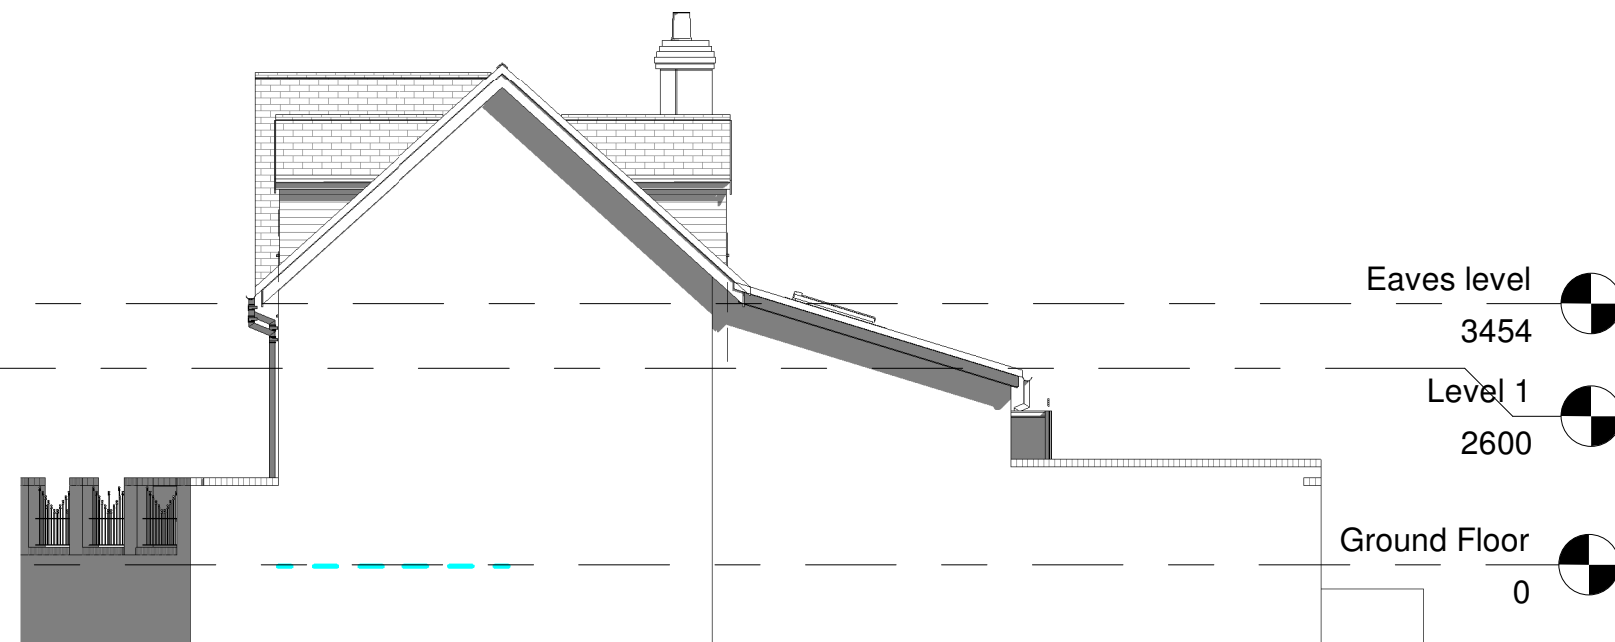

North
1 : 100

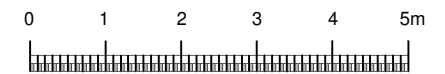

SEVERN
architects

The Guards House,
Forest Park,
Cleobury Mortimer,
Shropshire, DY14 9BD
TEL 01299 272993.
www.severnarchitects.com
info@severnarchitects.co.uk

No.	Description	Date

Copyright Design - Severn Architects Ltd.
This drawing and the works depicted may only be reproduced by written permission. The information contained on this drawing must only be used at the named location.
Figured dimensions only to be used - DO NOT SCALE.

Severn Architects Ltd is a registered company in England and Wales. Registration 12458691.

PURPOSE OF ISSUE
PLANNING

PROJECT
Kitchen/Utility Extension

Gable Barn
Snitton, SY8 3EZ

DRAWING
Proposed Elevations

CLIENT
John & Sarah Caswell

Date
October 2019
Project number
880
Scale (@ A3)
1 : 100
DRAWING NUMBER
880_2021_A105
REV