




SECTION F,F

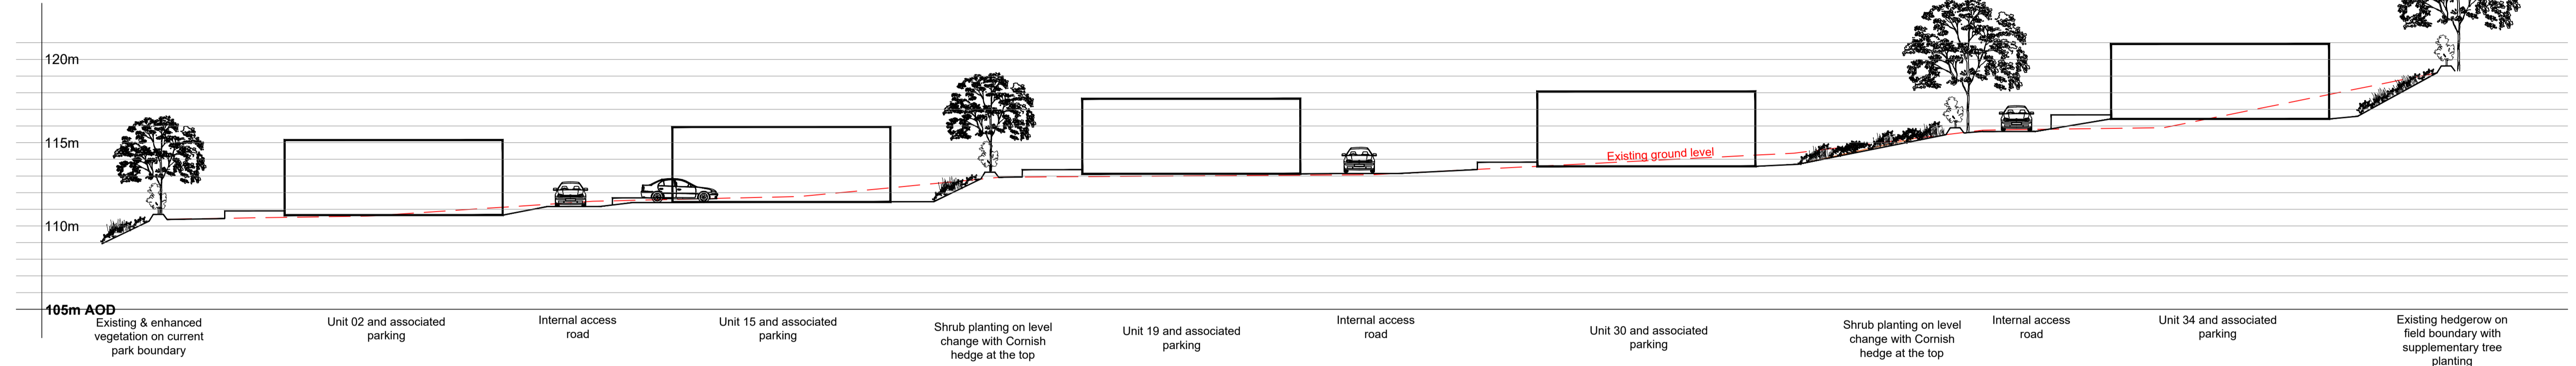

SECTION G,G

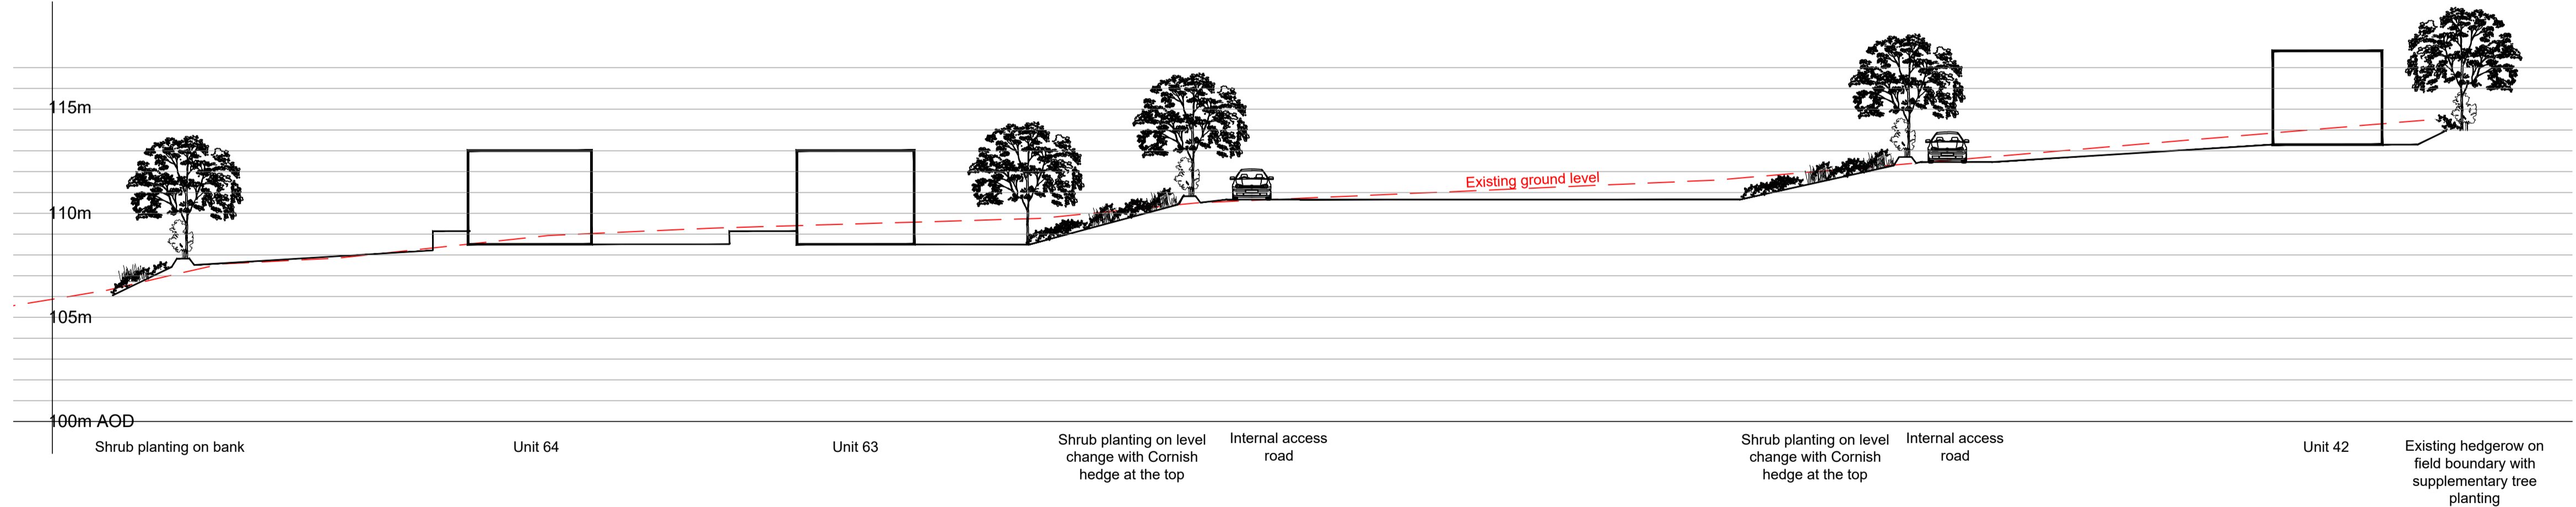

SECTION H,H

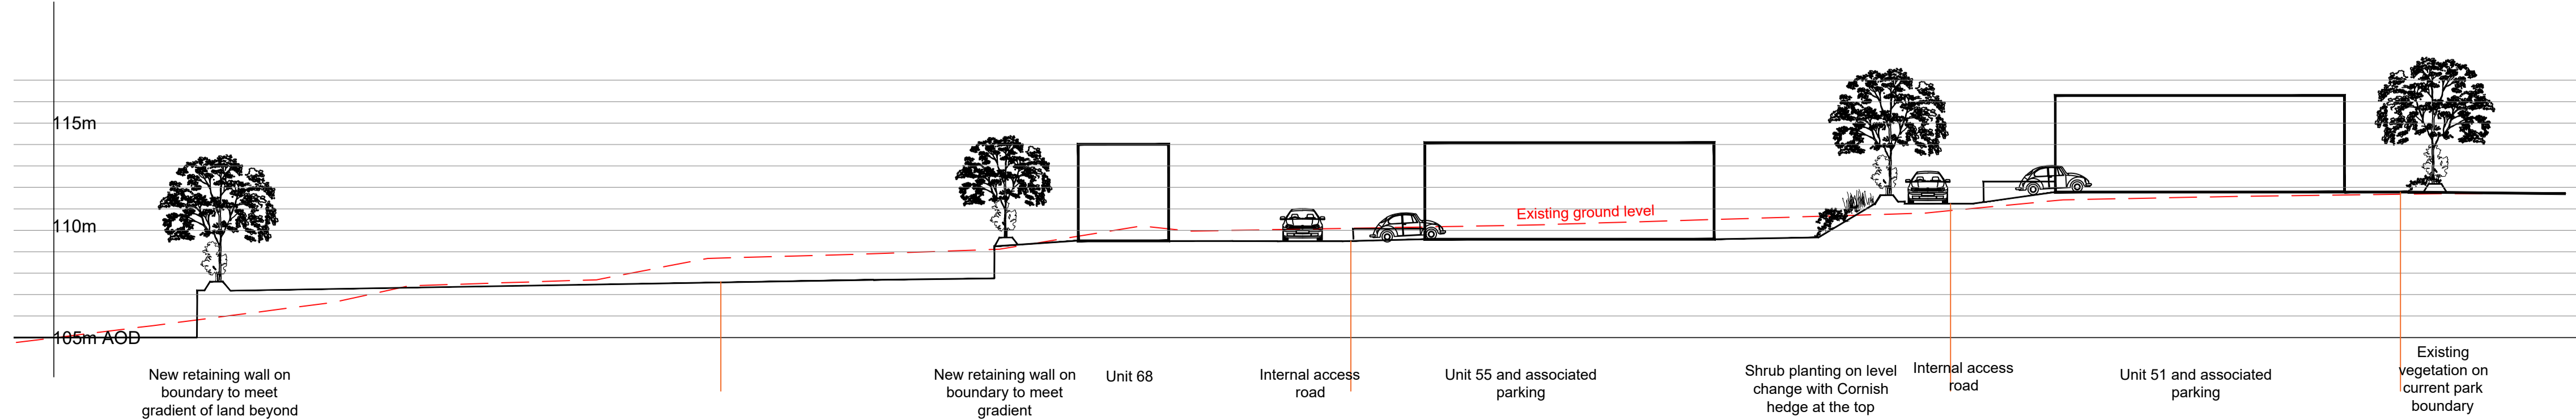

Refer to Area 3 Layout plan on drawing 360/06

Do not scale off this drawing for construction purposes. Discrepancies to be reported to RBD before proceeding for construction purposes. Use only figured dimensions.

REVISIONS:

--	--

SCALE 1:200@A1	DRAWING NO. 360/07	Rev. -
PROJECT Tregoad Holiday Park		
CLIENT Waterside Holiday Group		
DRAWING TITLE Area 3 Sections FF, GG, HH	DATE 15.05.21	DRAWN BY TJ
		CHECKED BY NB