

Douglas R Foster
 Building Design Consultant

Telephone: 01296 433720
 Email: doug@foster7.com
 Mobile: 07721 842539

57 Patrick Way, Aylesbury, Bucks. HP21 9XJ

warmstone house ashendon

mr + mrs j. chester

1:50 may 2021

drf 4867.01 ~~SURVEY~~


Existing

plan


1:50



EXISTING
elevations

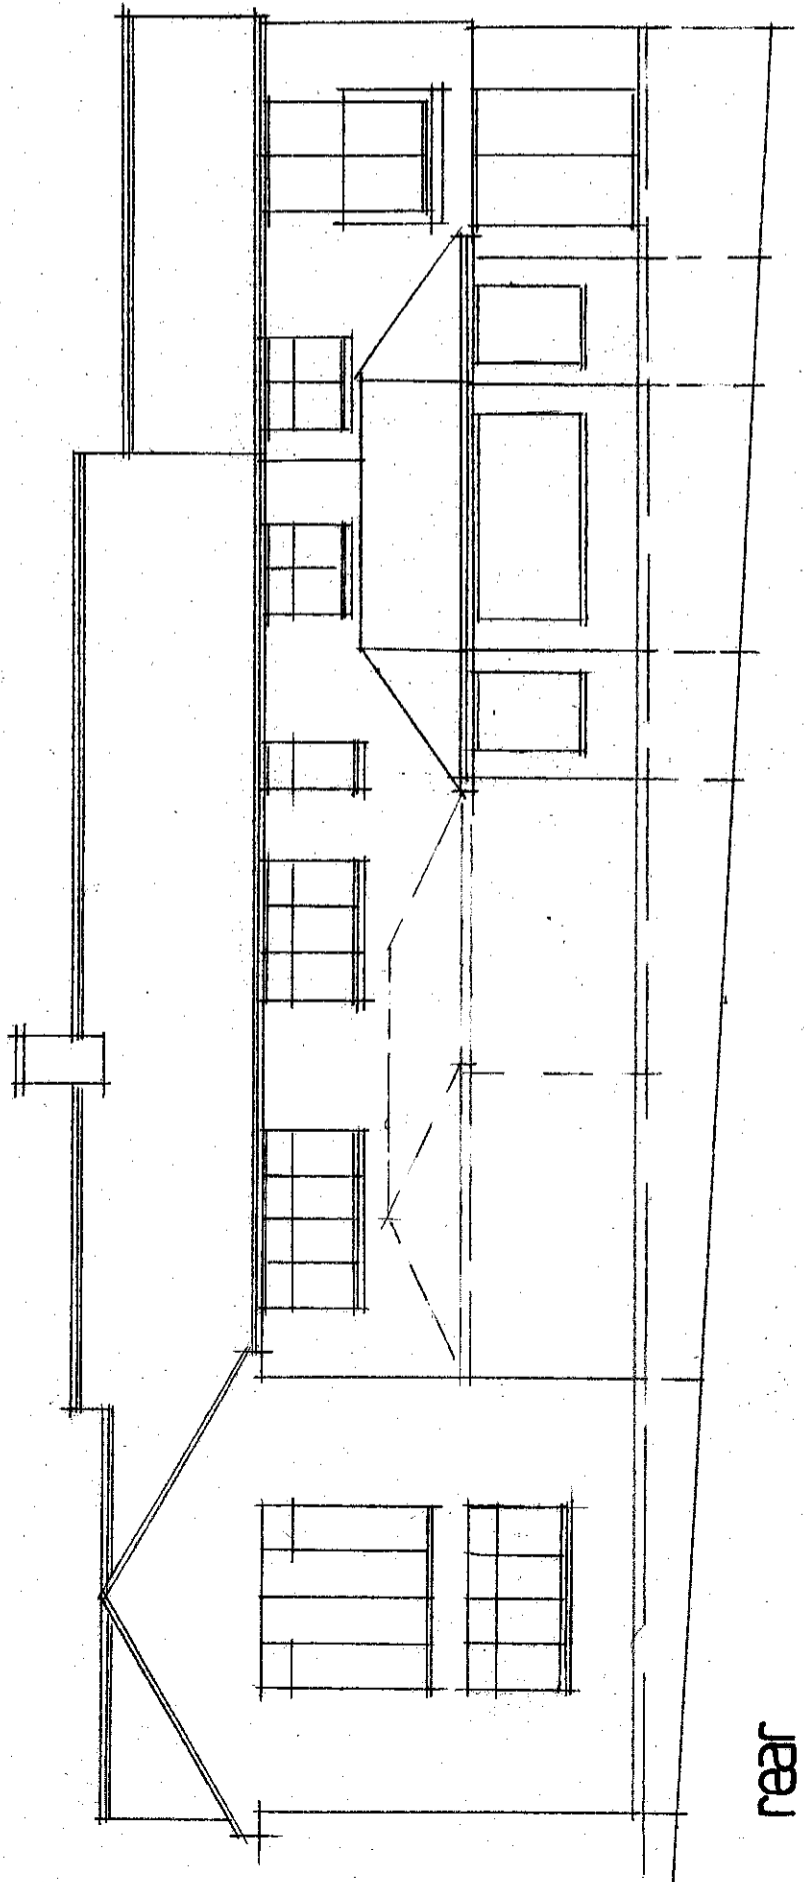



rear

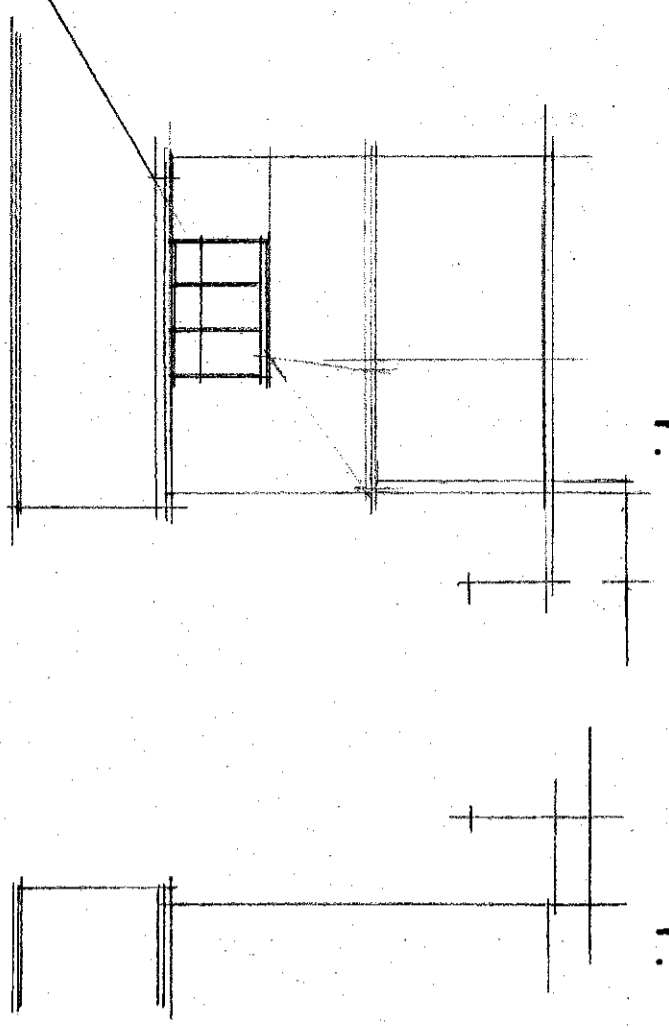

side

side

1:100

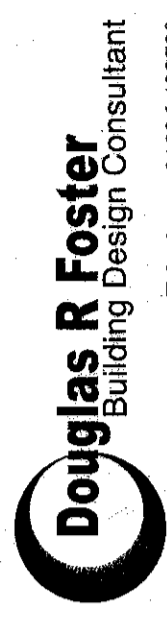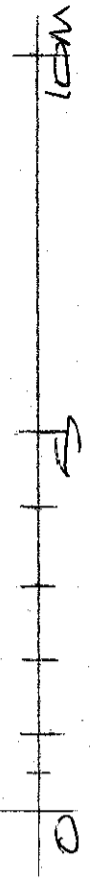

Telephone: 01296 433720
Email: doug@foster7.com
Mobile: 07721 842539

57 Patrick Way, Aylesbury, Bucks. HP21 9XJ

warmstone house ashendon

mr + mrs j. chester

1:100 may 2021

drf 4867.02 *sure*