


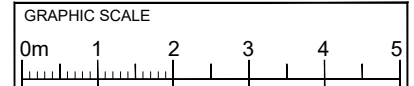








**PLEASE NOTE**  
1. All dimensions to be verified on site.  
2. All dimensions are in millimetres.  
3. No work shall commence until all approvals and agreements have been obtained. These include, Planning, Building Regulations, Thames Water and Party Wall.  
4. The Copyright of this drawing belongs to Projection Architects Ltd.



 - NOTES:**
-  EXISTING WALL
  -  DEMOLISHED WALL
  -  PROPOSED NEW CAVITY WALL
  -  PROPOSED STUD WALL
  -  PROPOSED INTERNAL BLOCK WALL
  -  PROPOSED DORMER WALL
  -  BOUNDARY LINE

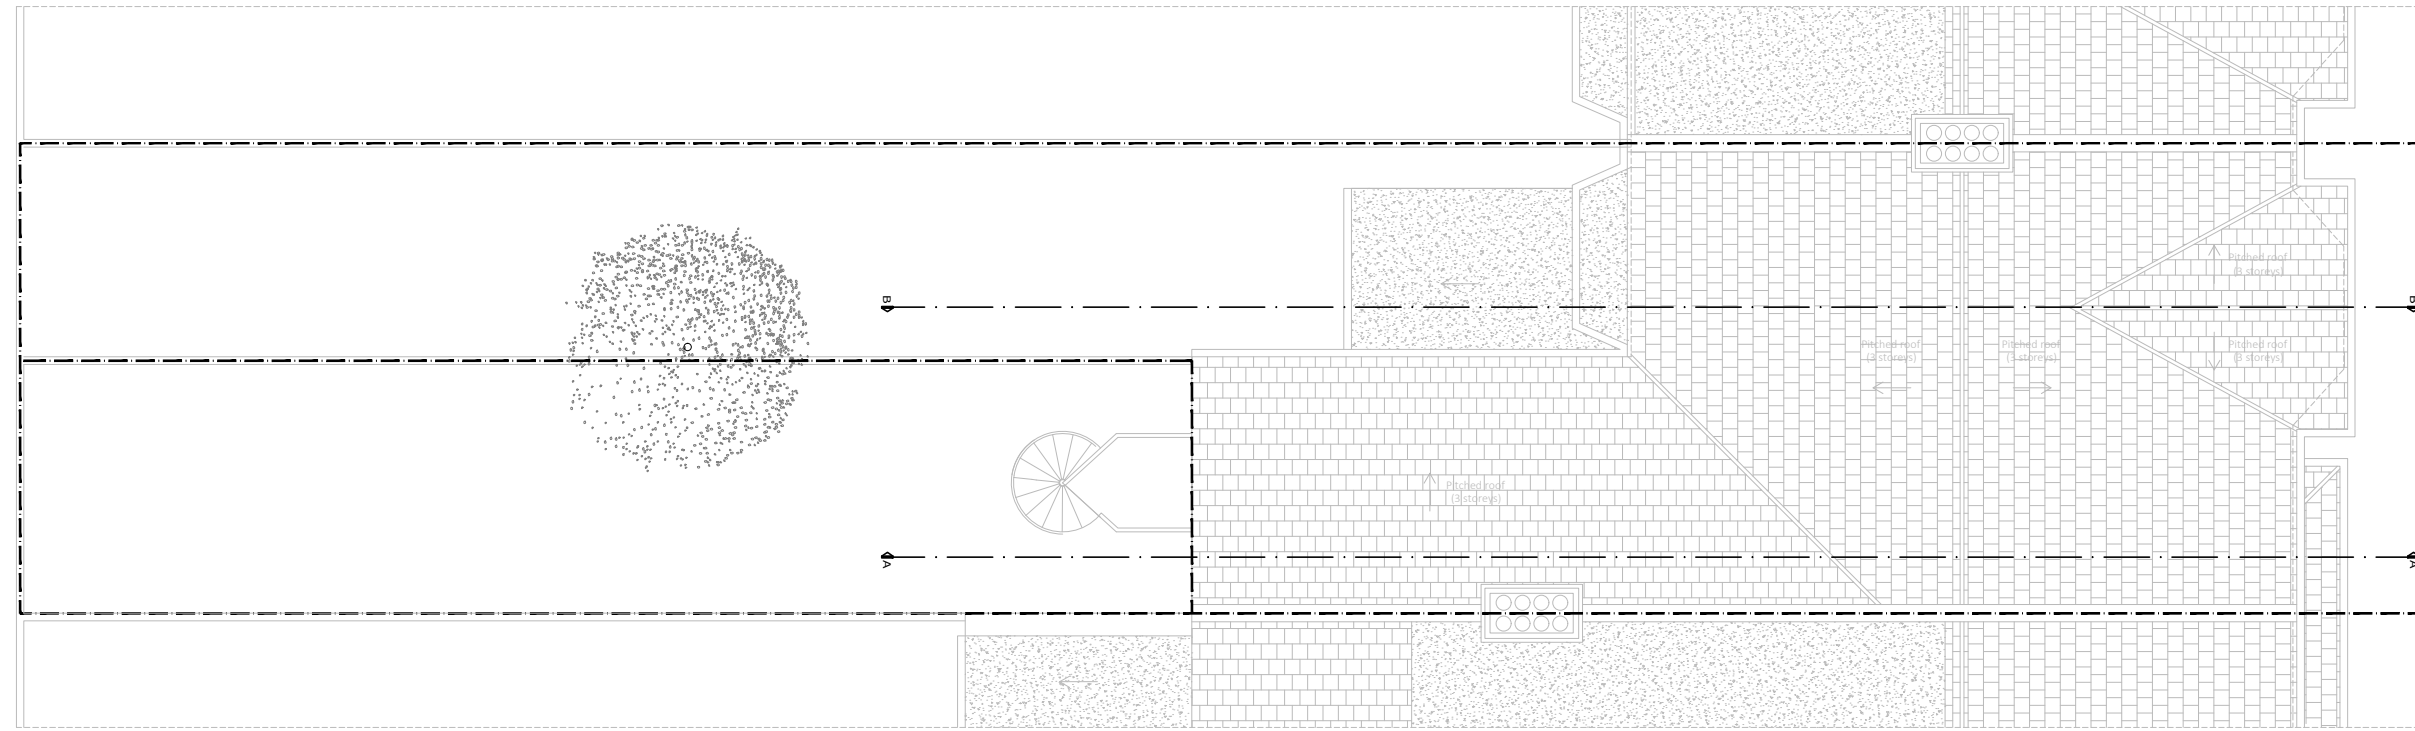

EXISTING ROOF

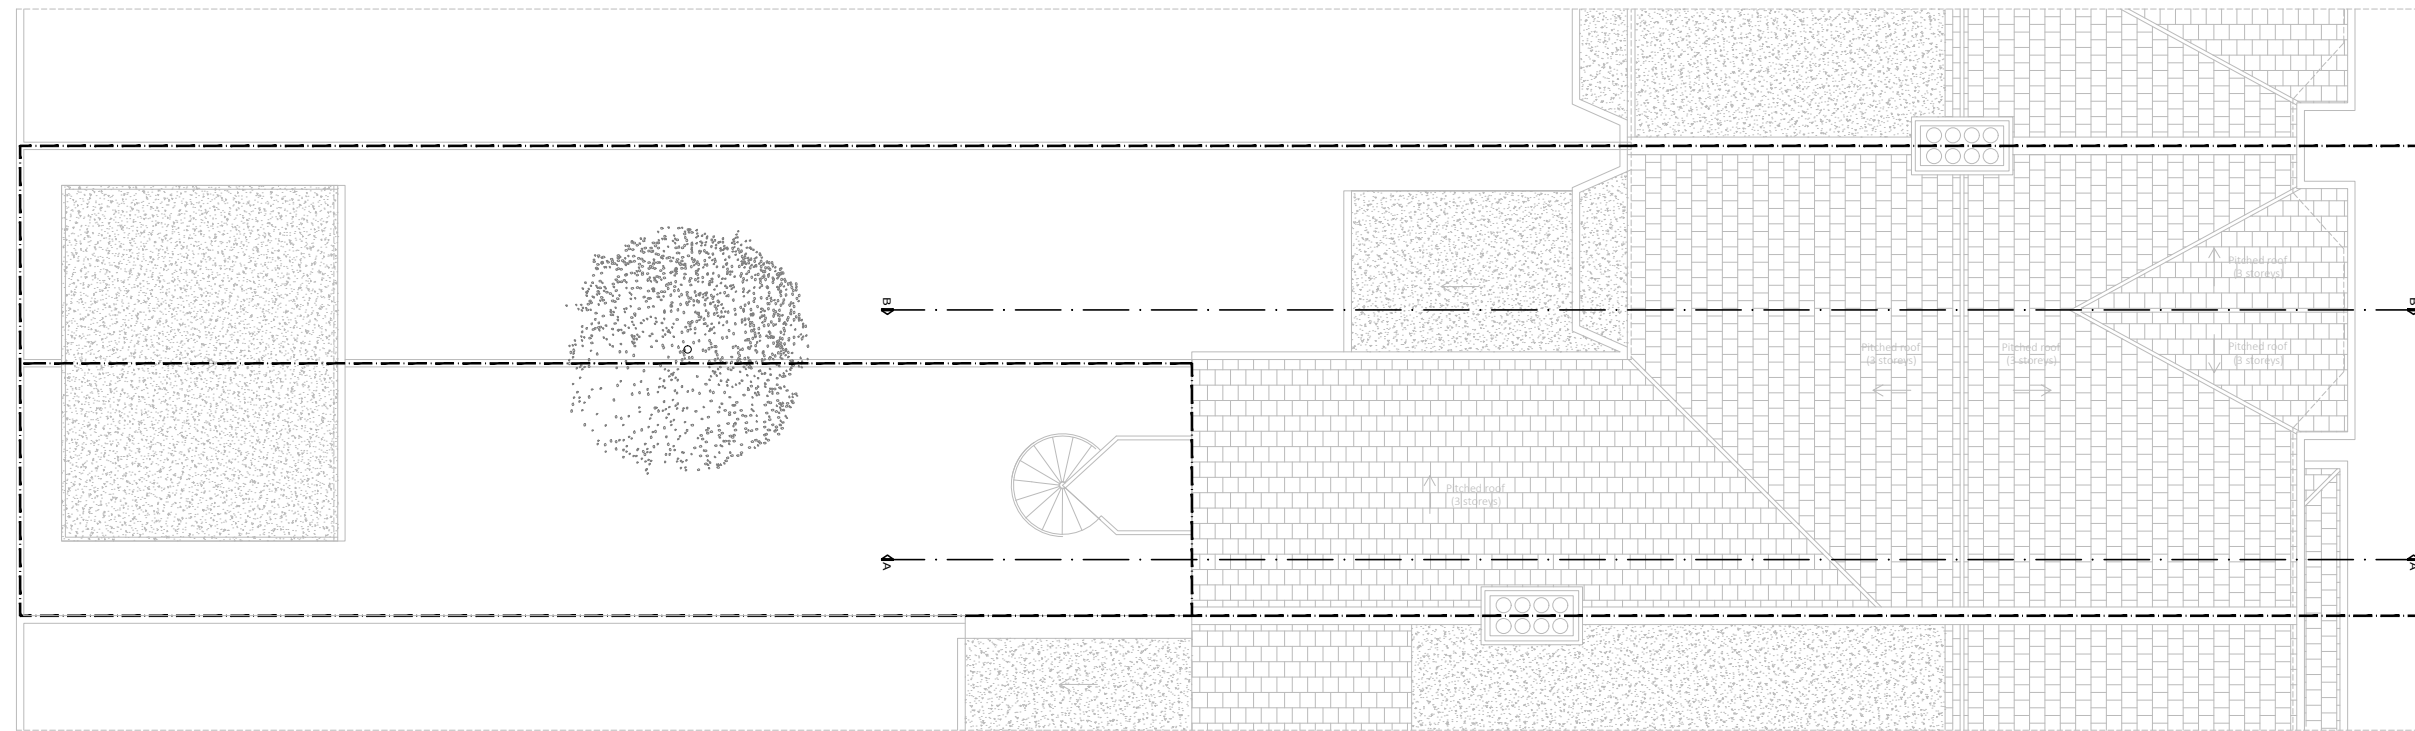

PROPOSED ROOF

**PROJECT**  
Outbuilding

**ADDRESS**  
21A & 21 B Falkland Avenue  
LONDON  
N3 1QR

**CLIENT**  
MR. ARTAN RICA

**TITLE**  
Existing & Proposed  
Roof

**DATE** 28/06/2021 **PROJECT NUM:** P-21.045.1

**SCALE** 1/100 (@ A3) **DRAWING NUM:**

<b>REV.</b> A	<b>STATUS</b> PL	<b>A-03</b>
------------------	---------------------	-------------