

49

lbine
ttage

Littleholme

Lawhill

Hunter's Cottage

Hunter's Lodge


Sunny Down
3836

Path


6729

Blackberry Hil

5822

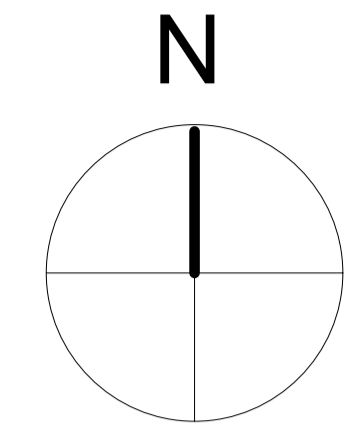

1 Existing Block plan
Scale: 1:500

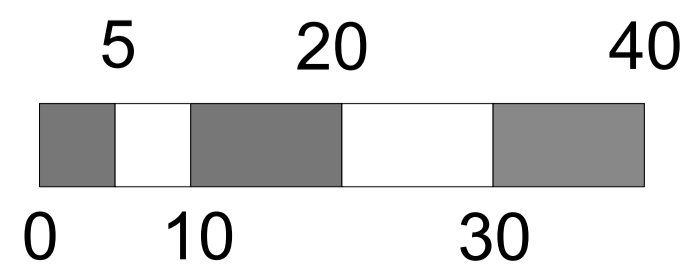

ISSUE	DATE	REVISION	PROJECT #
PROJECT	Hunter's Lodge Boundary		1583
CLIENT	R Weissbort	DATE # 21/06/2021	DWG #
DWG	Hunter's Lodge Block plan		SCALE @ A1 1:500 DRAWN HNM CHECKED HNM