



- EXISTING MATERIALS:**
- roof - slates
 - felt
 - ridge tiles - zinc
 - roof structure - timber
 - walls - stone
 - windows - timber
 - doors - timber

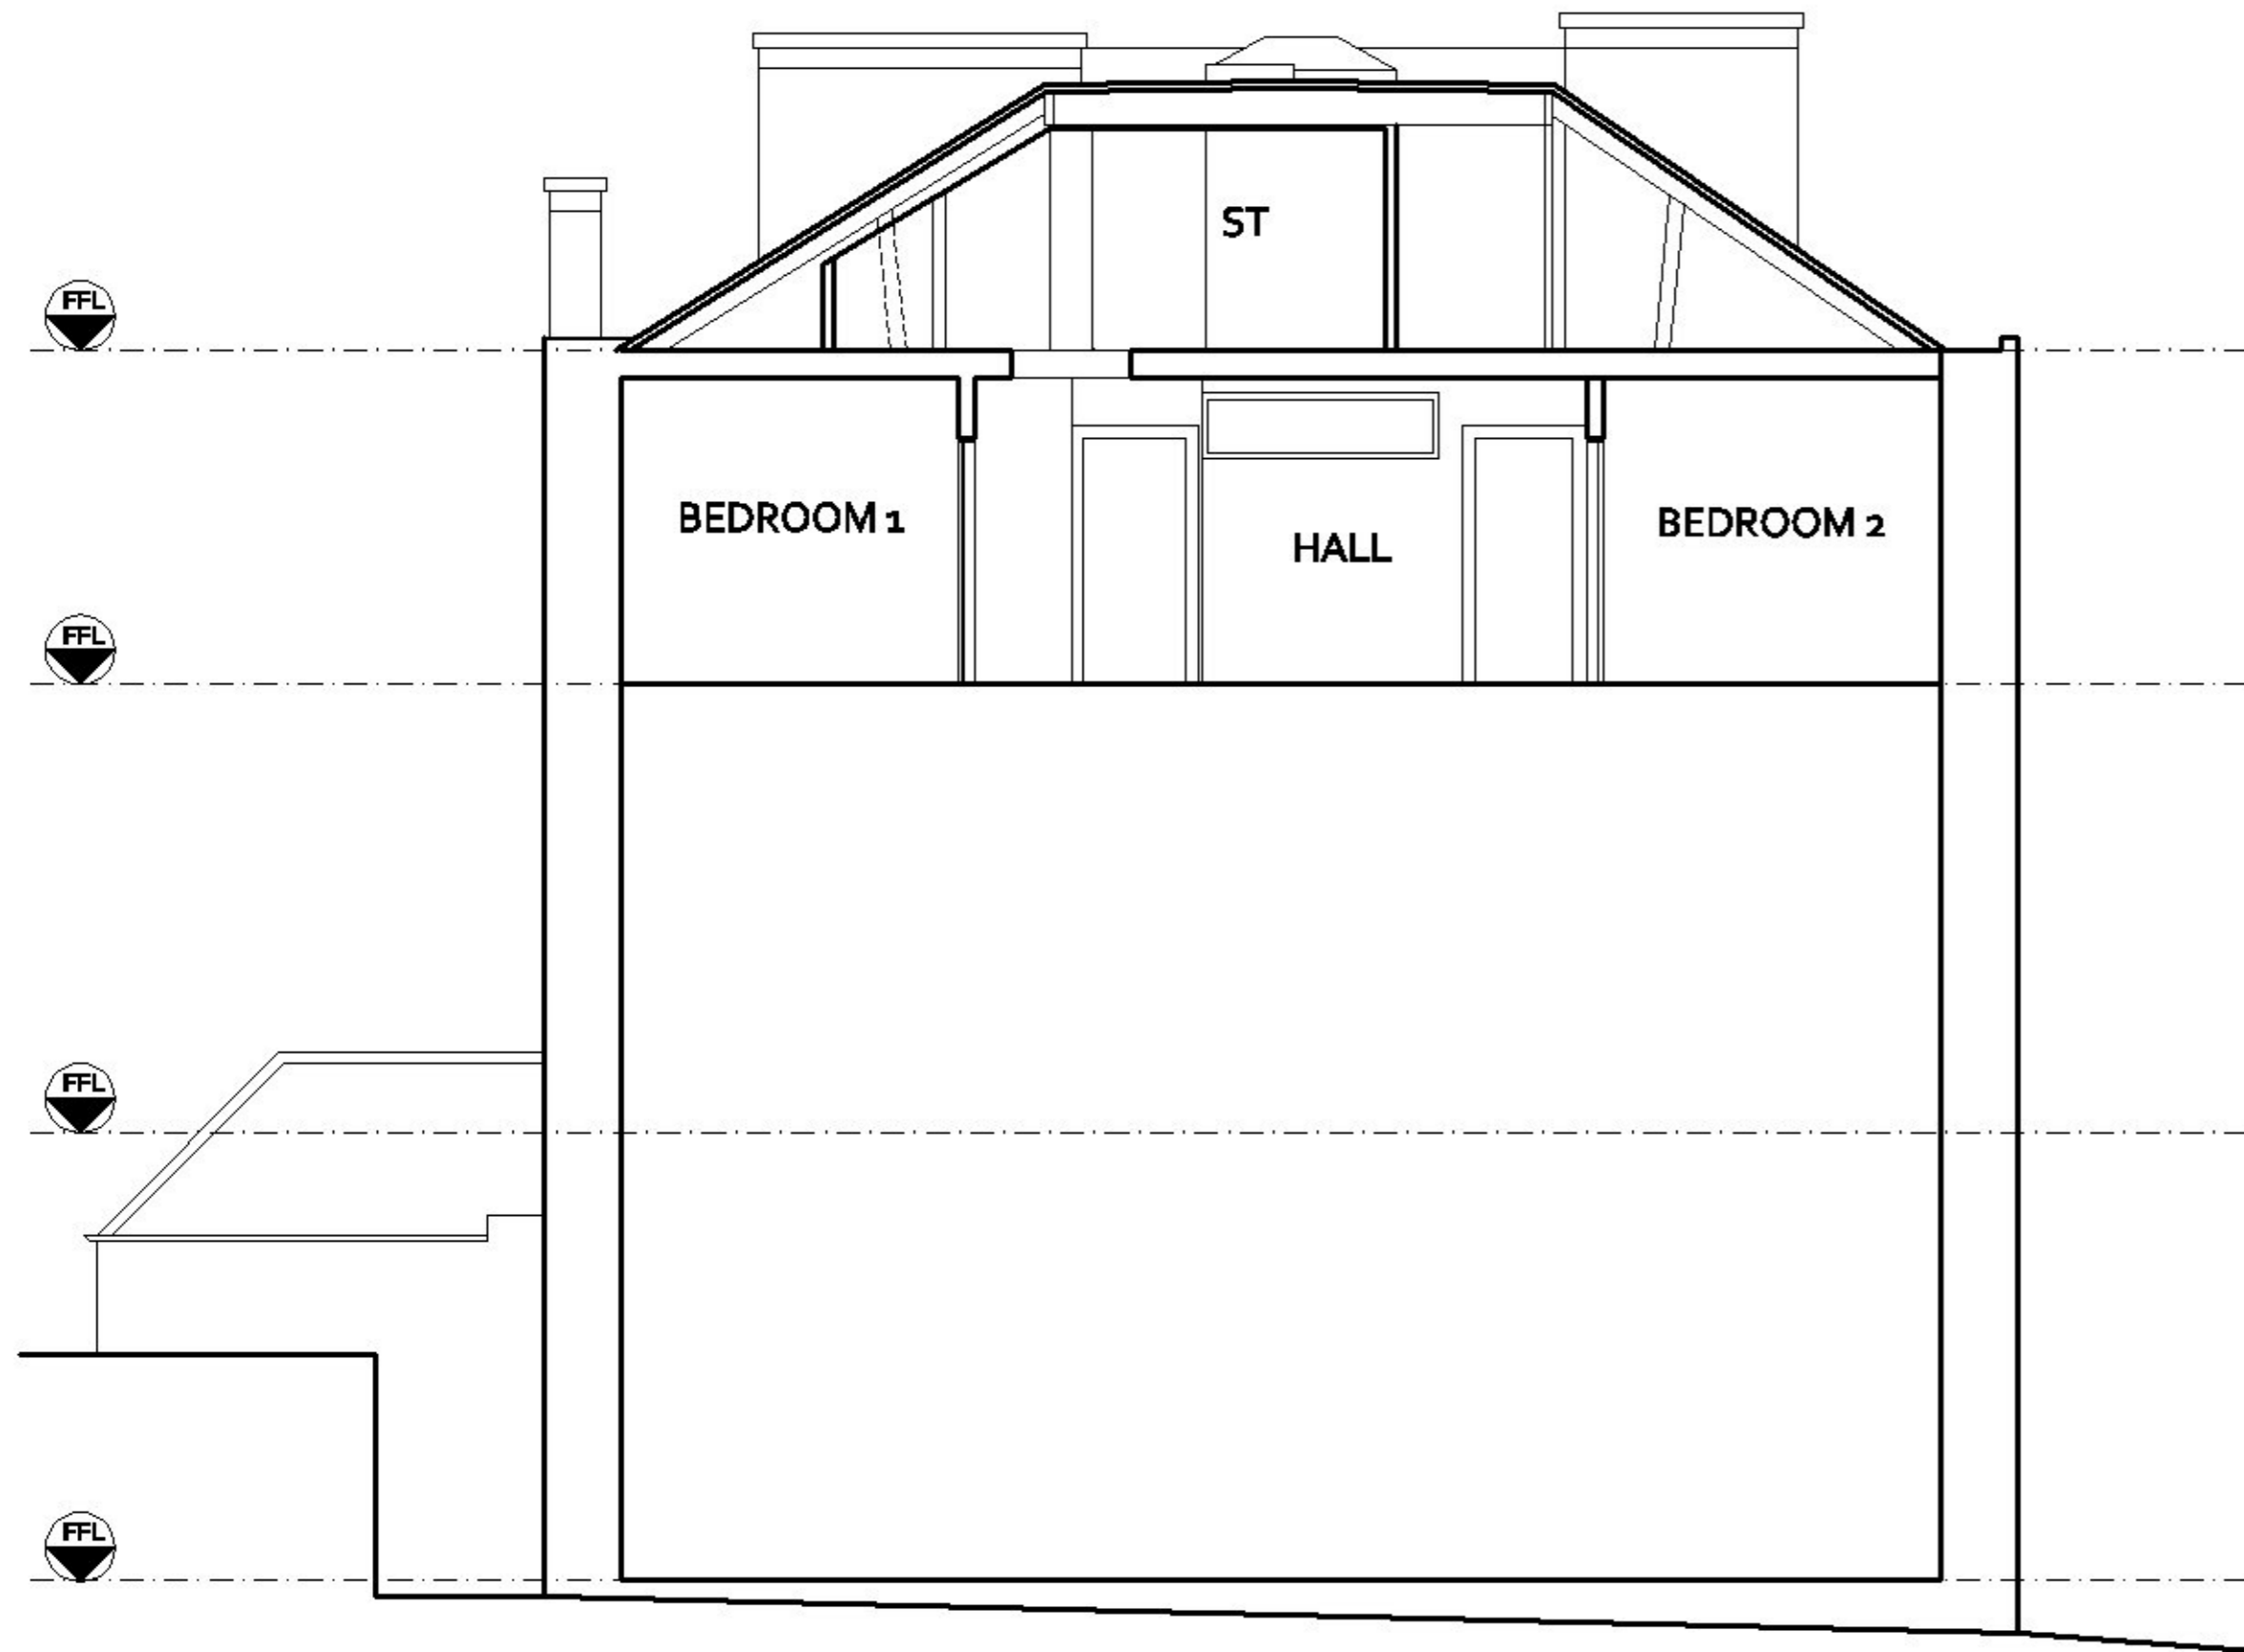

SECTION A-A

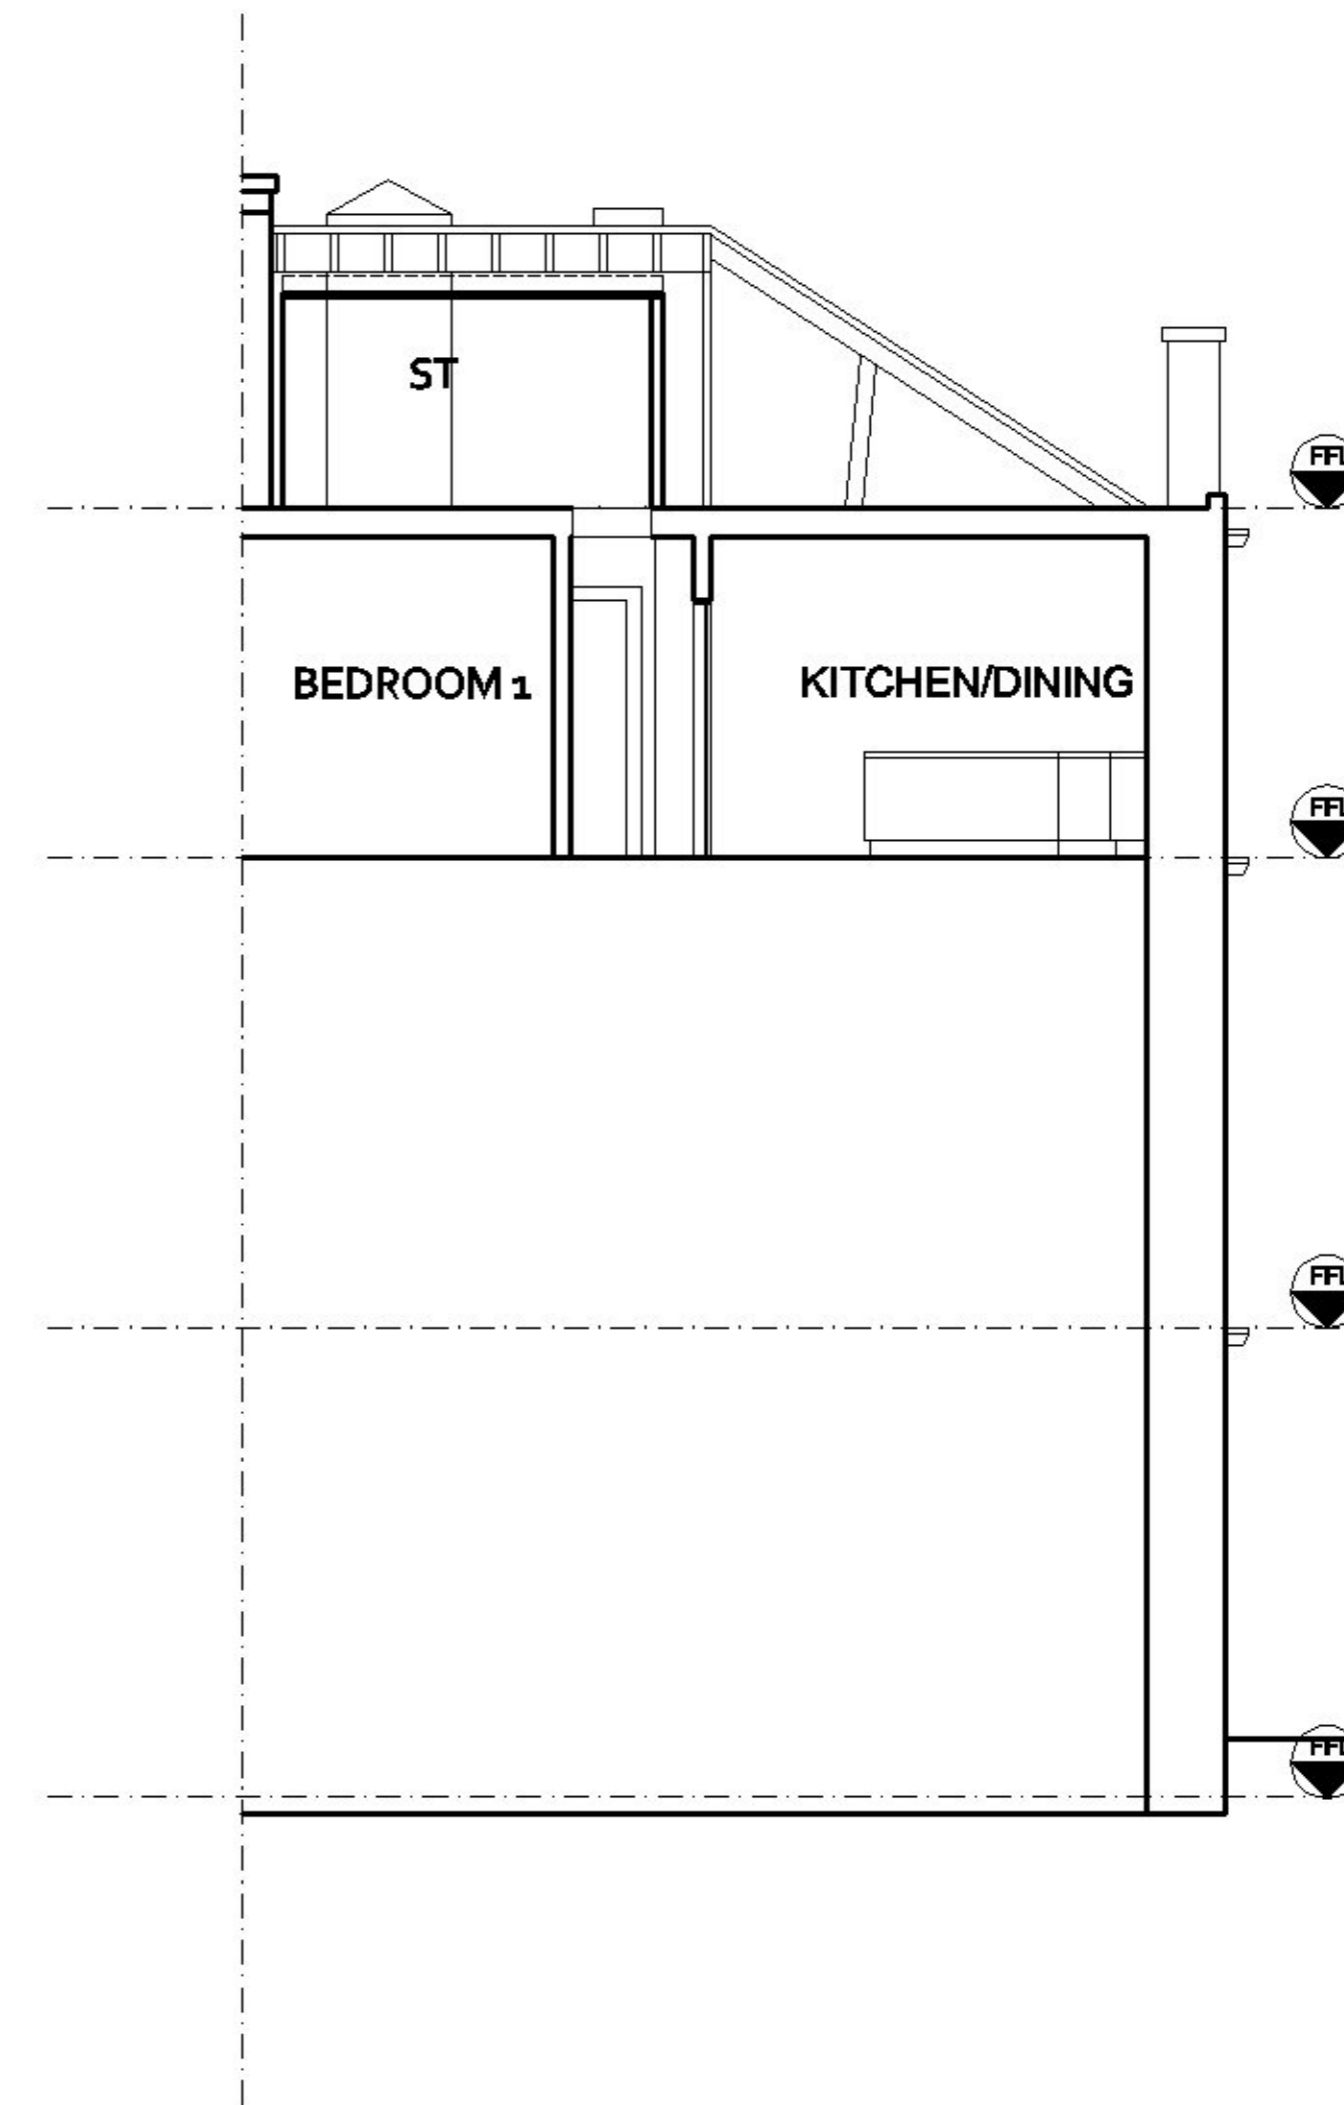

SECTION B-B

Rev	Date	Description
-	24.08.21	planning

Client :
Ian Cochran

Project :
1 Striven Gdns. G20 6DU

Drawing Title :
**Sections A-A & B-B
As Existing**

CHG Design Ltd

54 Braehead, Lochwinnoch PA12 4AS

Dwg No : 2049D Date : 18.11.20
Scale : 1:100@A3 Rev : -
Status : Planning

