


LOCATION PLAN 1:1250

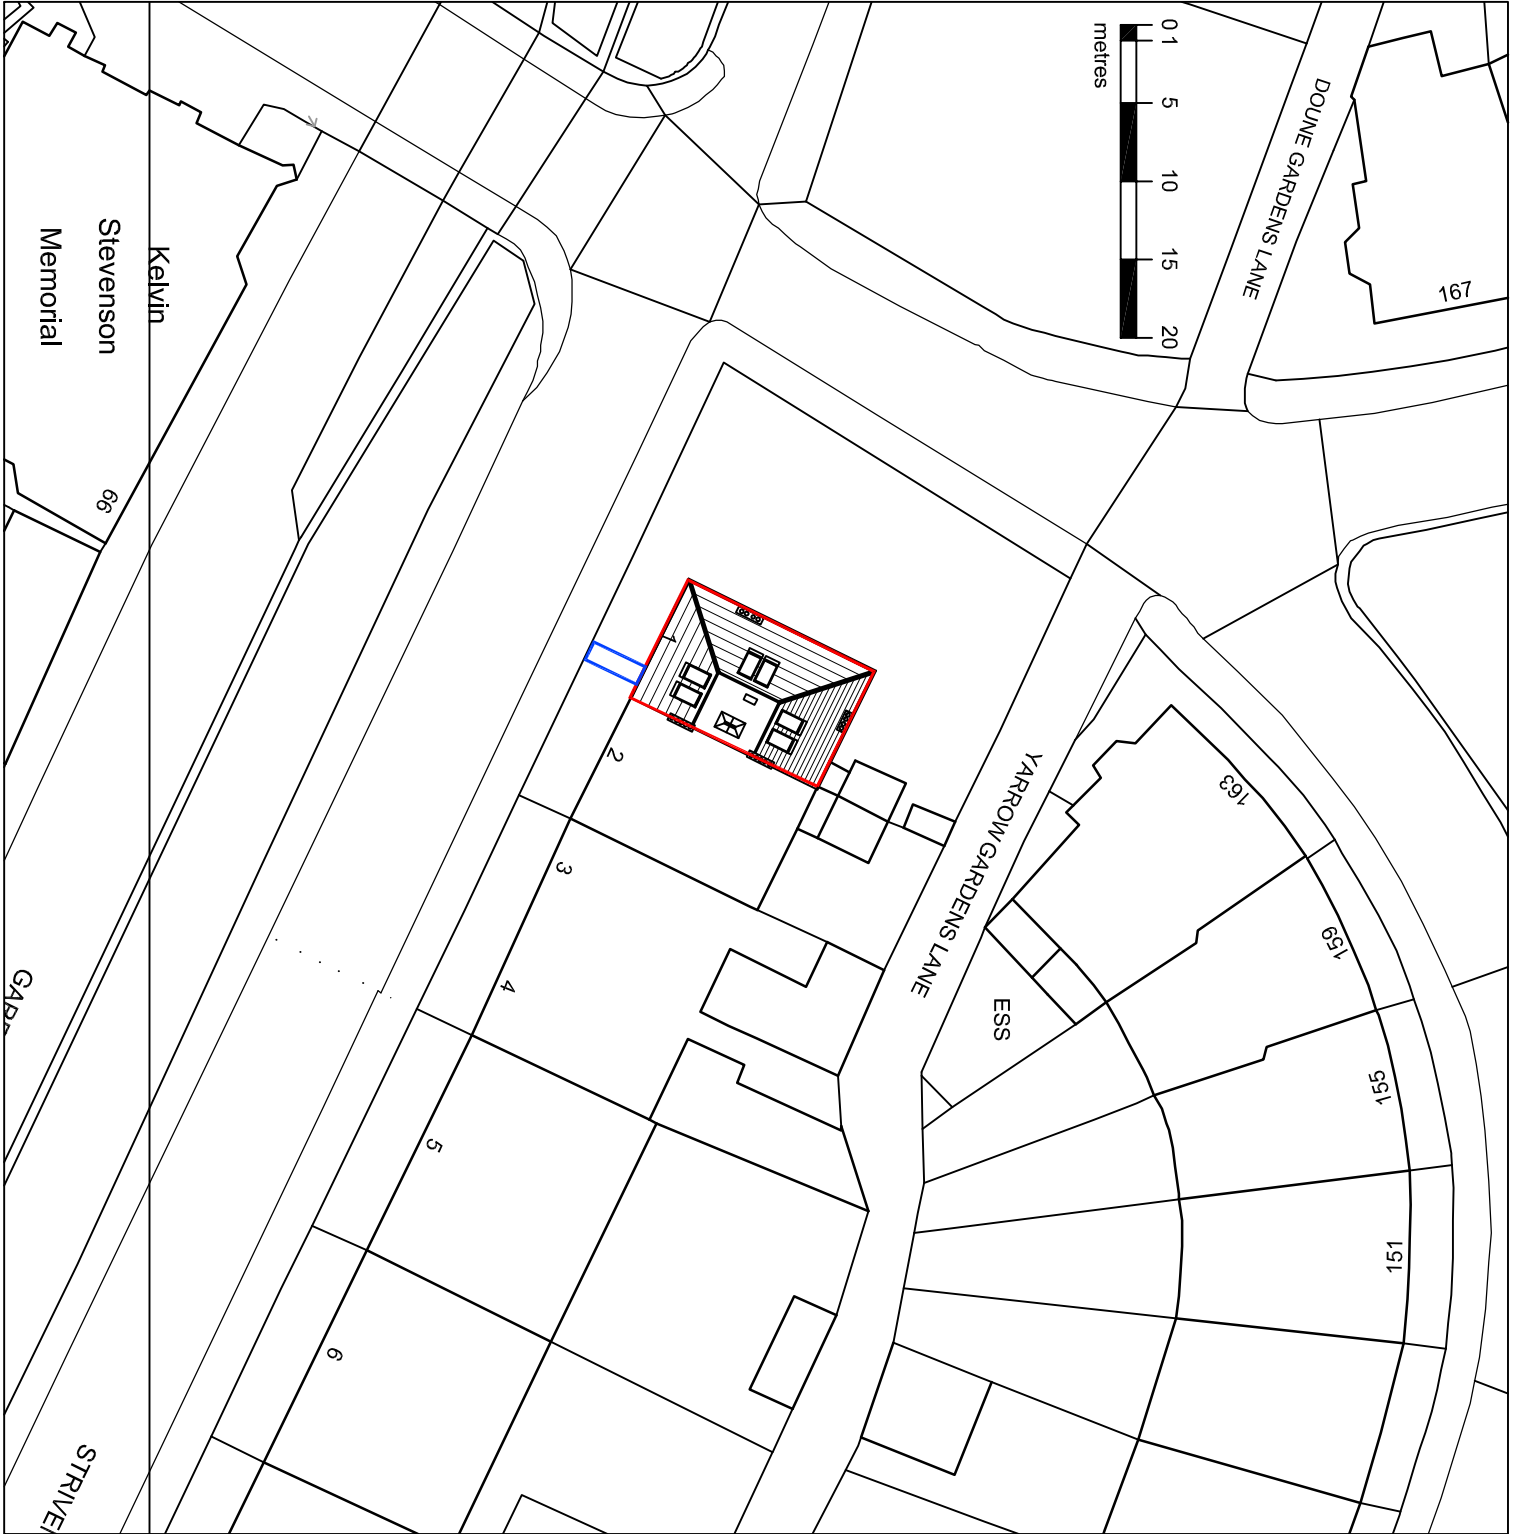

BLOCK PLAN AS PROPOSED 1:500

Rev	Date	Description
A	02.07.21	planning
-	24.06.21	planning

Client :

Ian Cochran

Project :

1 Striven Gdns. G20 6DU

Drawing Title :

Location & Block Plans

CHG Design Ltd

54 Braehead, Lochwinnoch PA12 4AS
T: 01505842439 M: 07739827647
info@chgarchitecture.com

Dwg No: 2049D-00 Date: 24.06.21

Scale: 1:1250/500@A3 Rev: A

Status: Planning