




New Barn Stud, Proposed siting of Bat Boxes

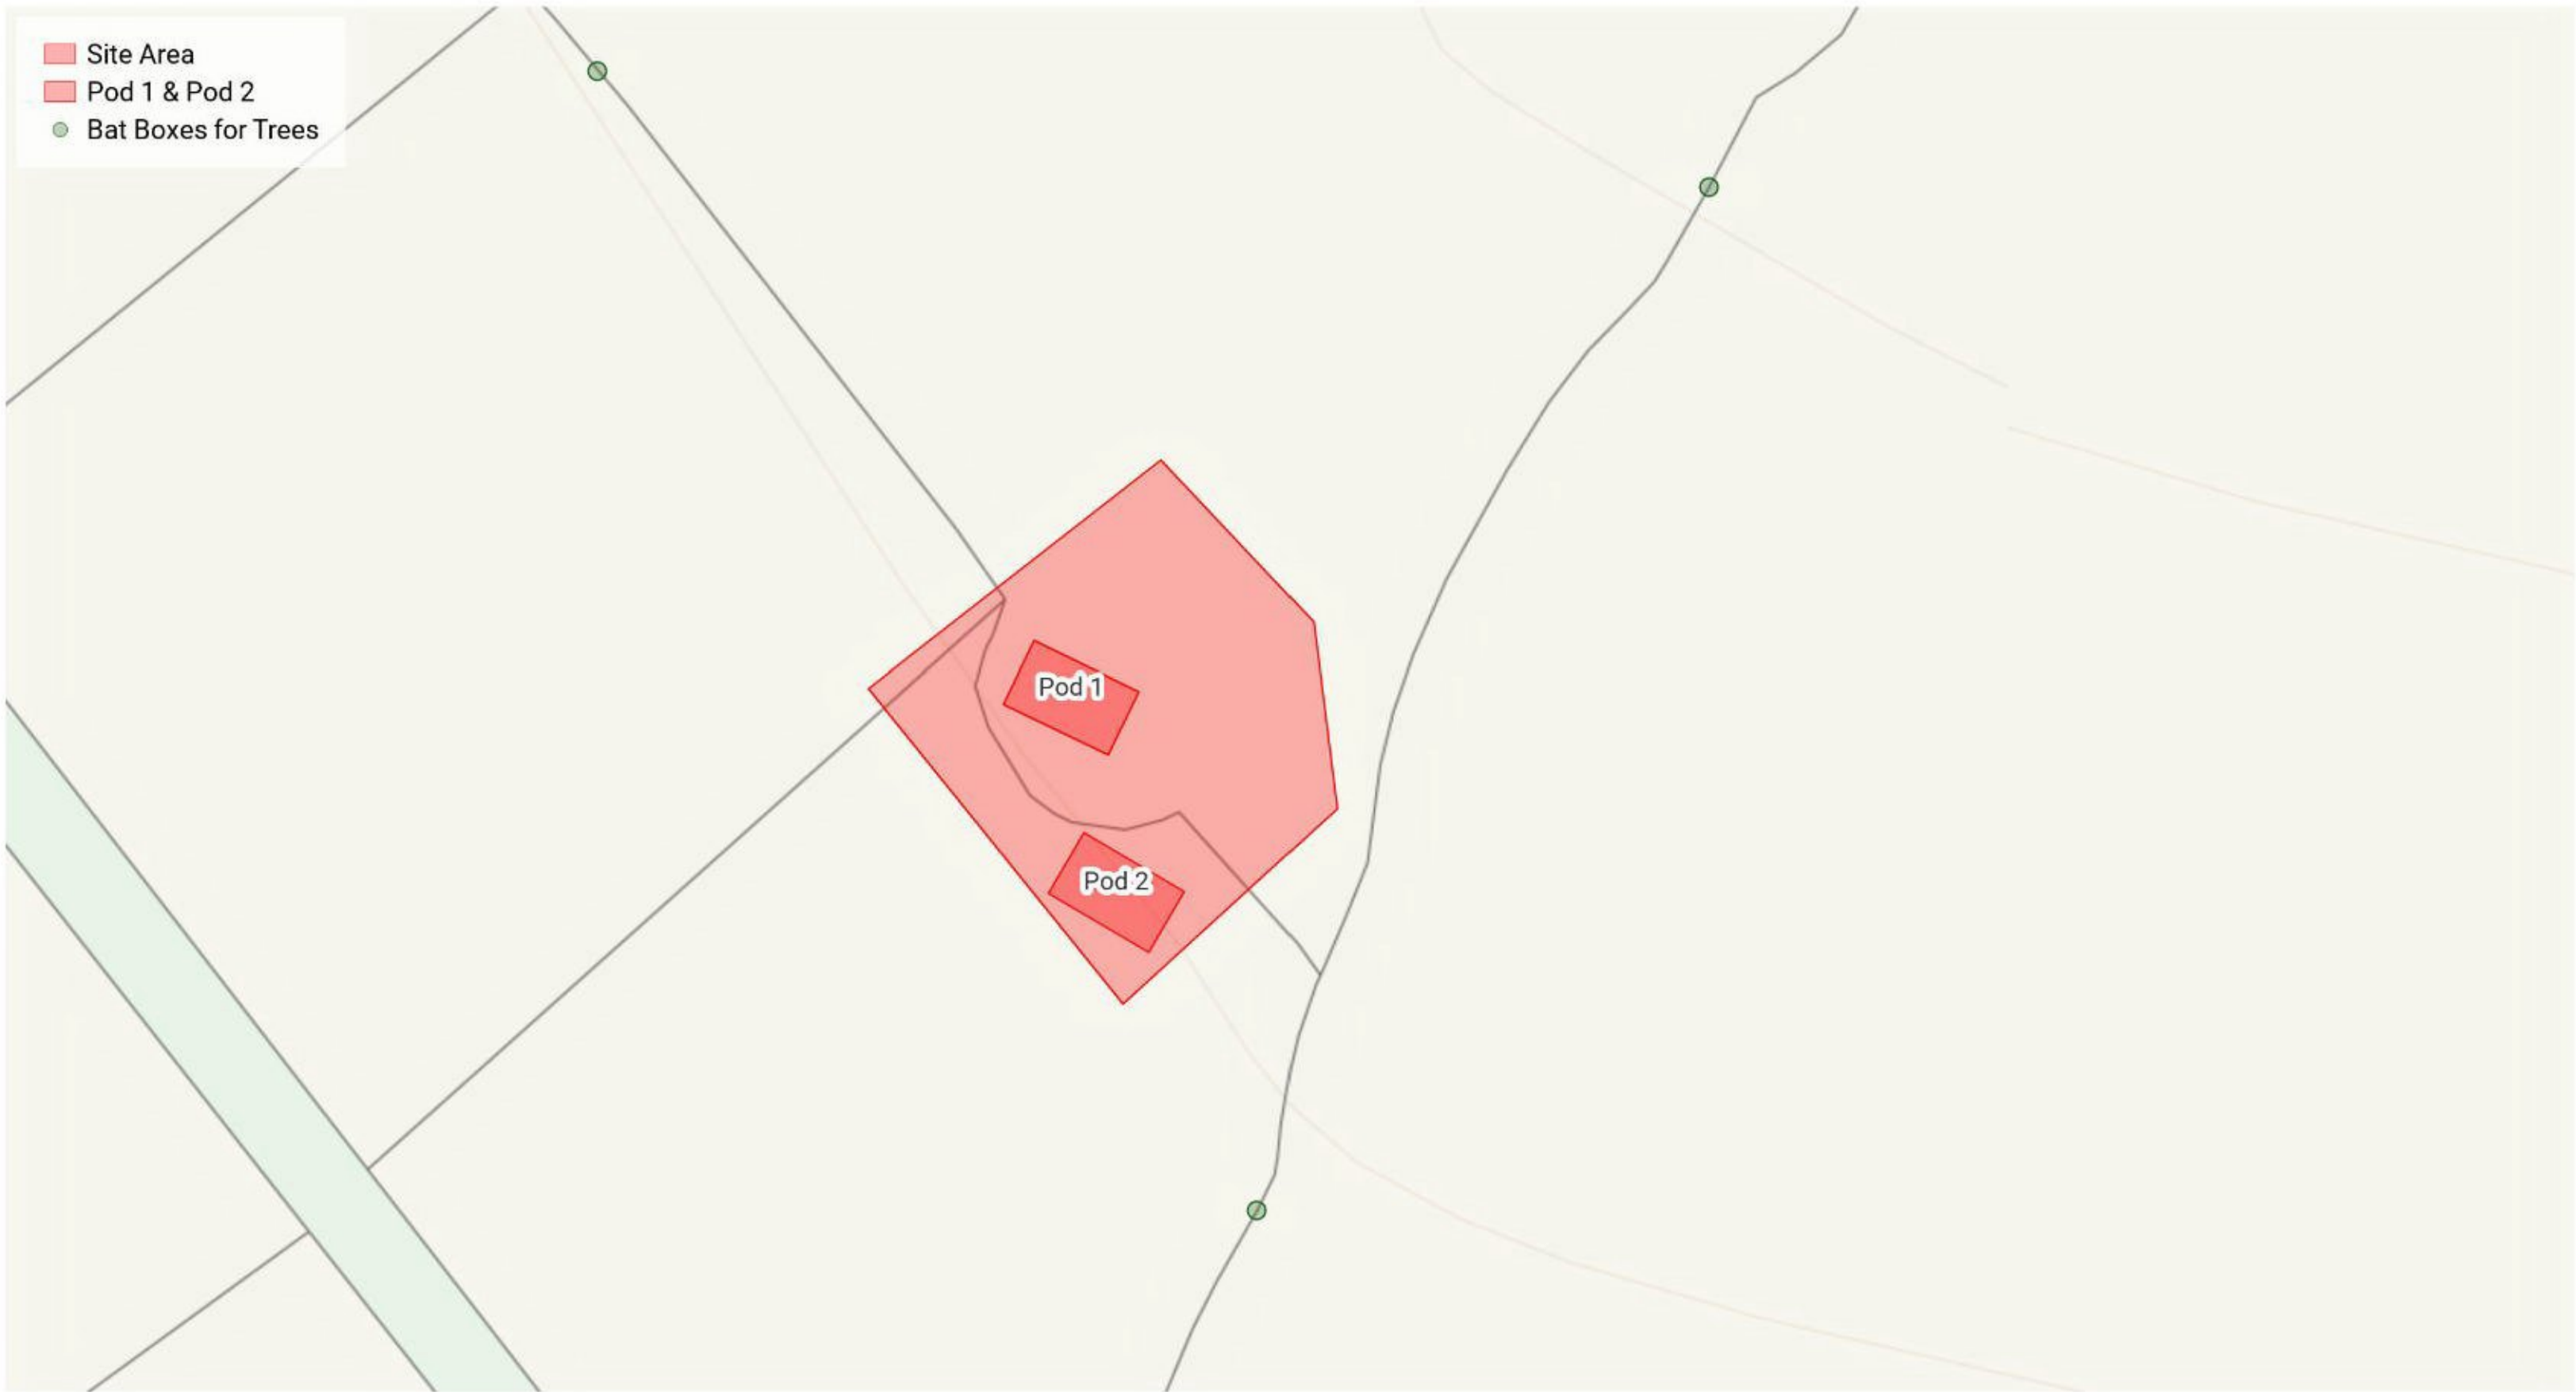

PLAN 002



Produced on Mar 17, 2021.

© Crown copyright and database right 2021 (licence number 100059532).

Reproduction in whole or in part is prohibited without the prior permission of Ordnance Survey.

