


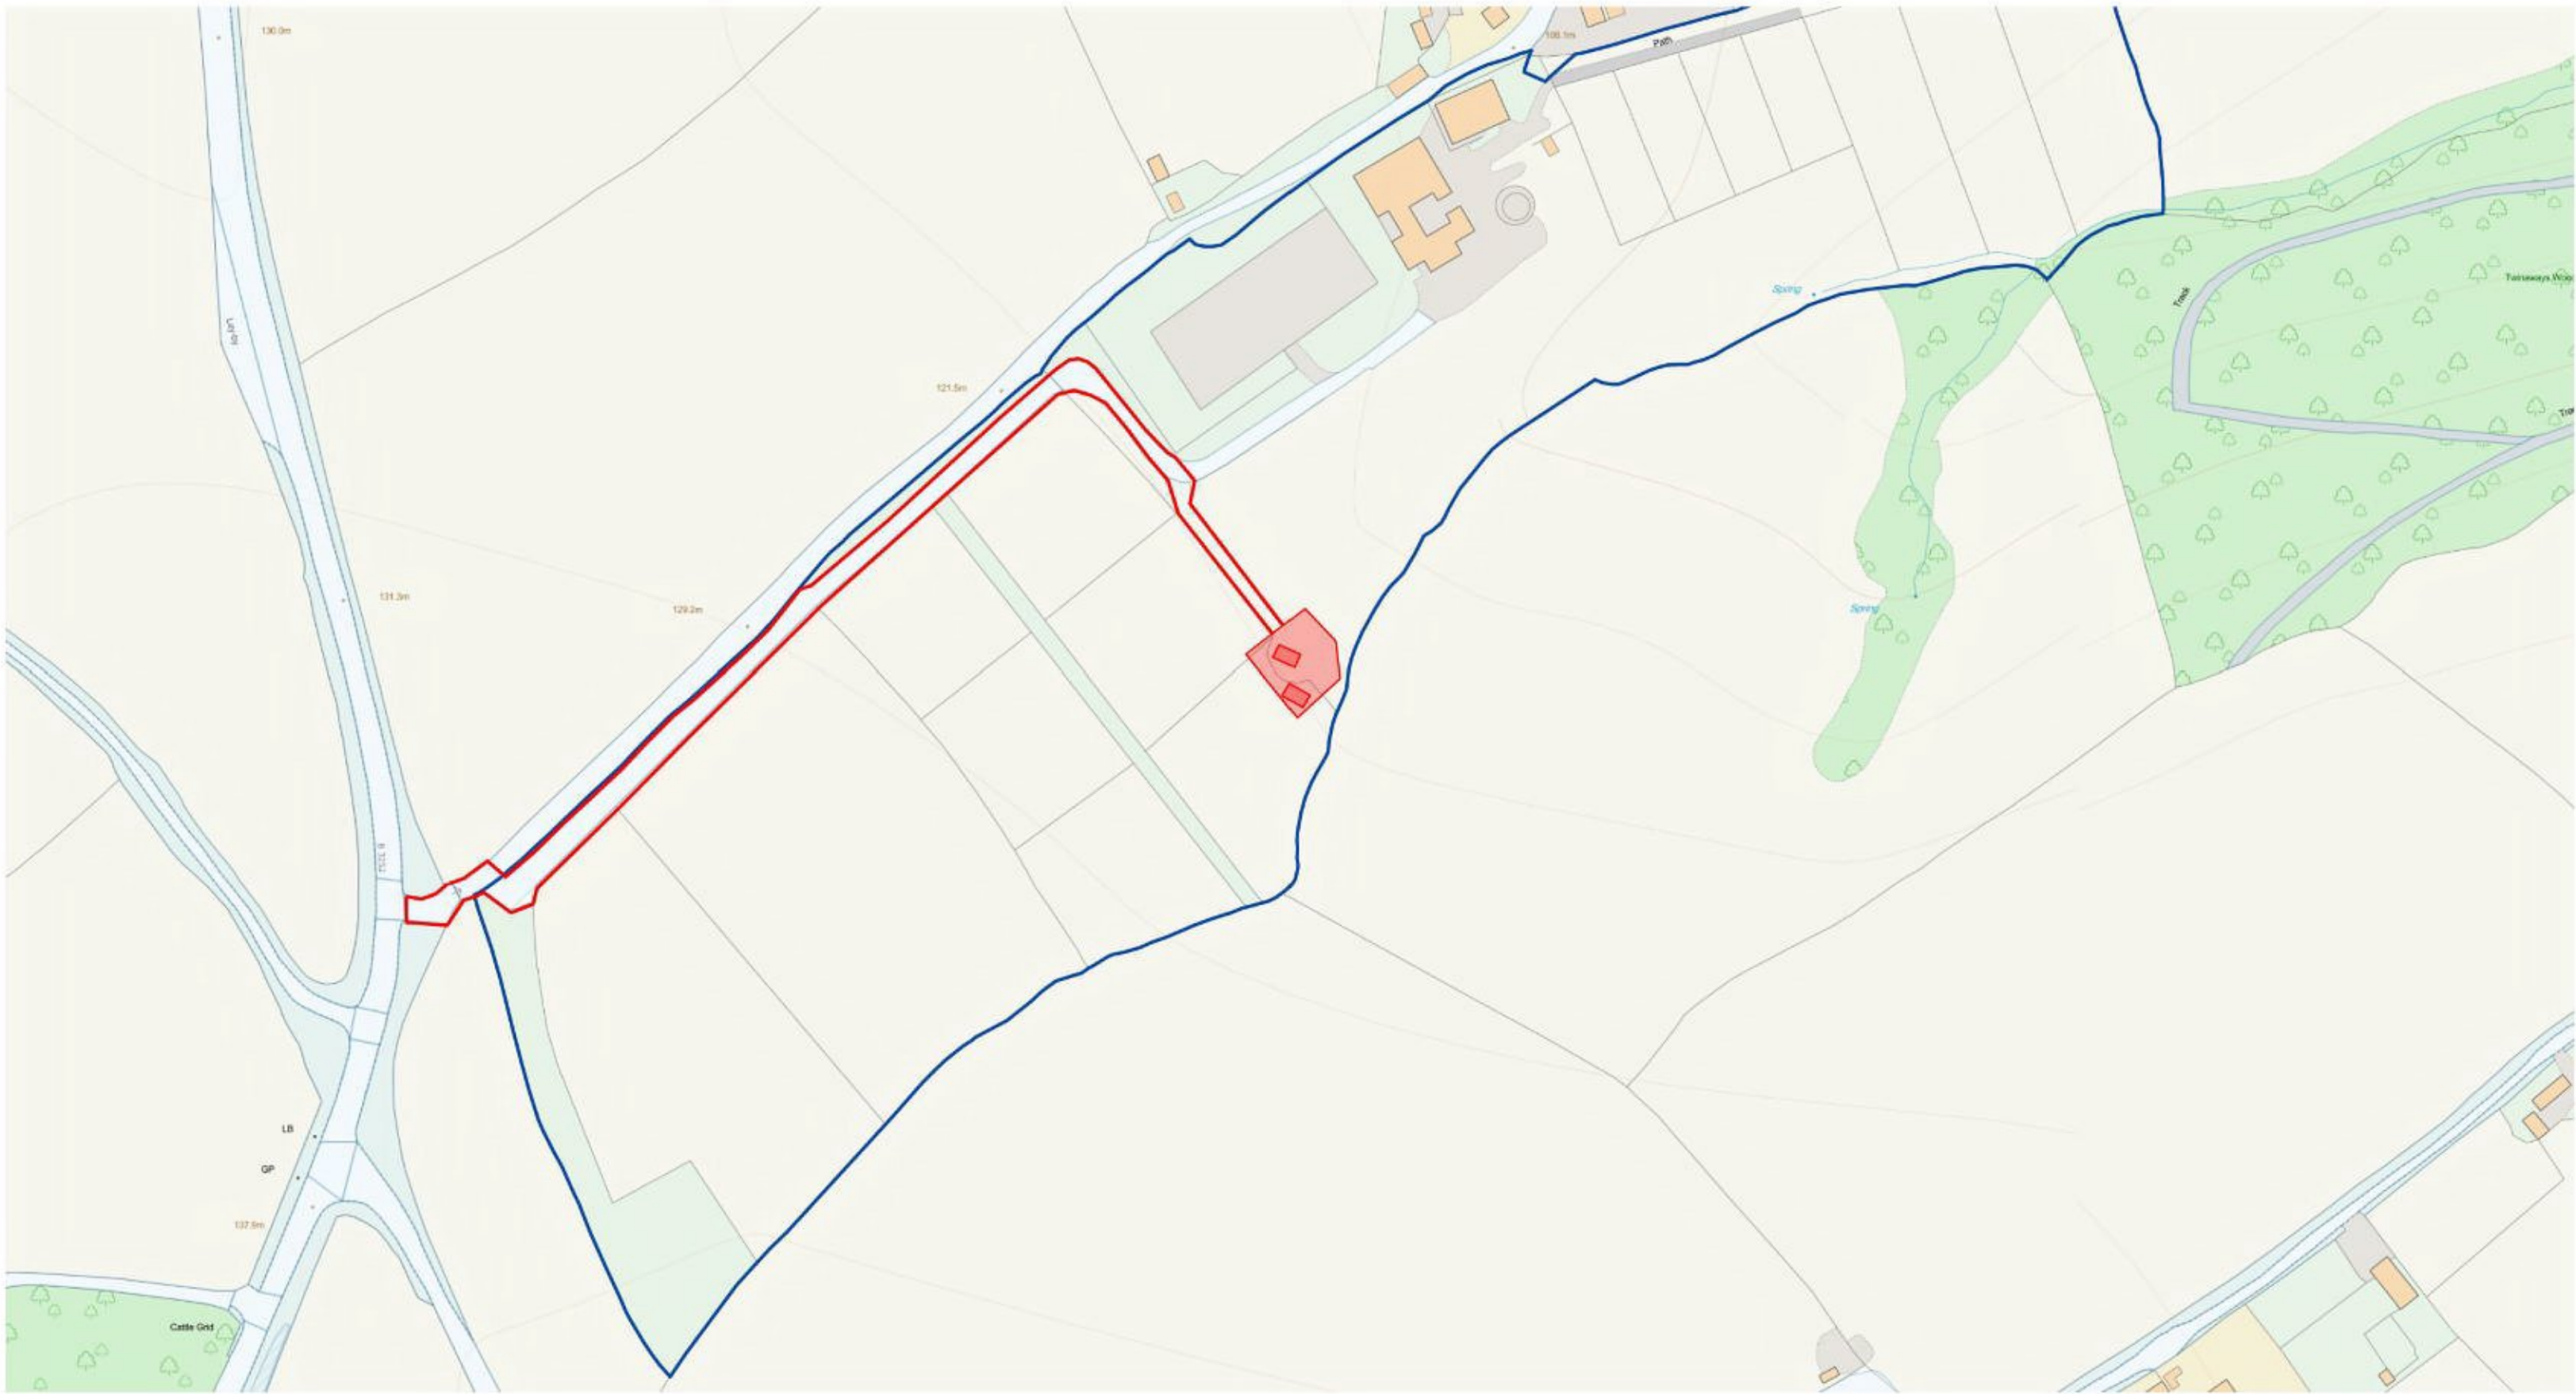

Location Plan 1:2500 New Barn Stud



Produced on Mar 13, 2021.

© Crown copyright and database right 2021 (licence number 100059532).

Reproduction in whole or in part is prohibited without the prior permission of Ordnance Survey.

For Identification Purposes Only

PLAN 001

50 m
Scale 1:2500 (at A4)

