




Site Levels, Glamping Pods New Barn Stud

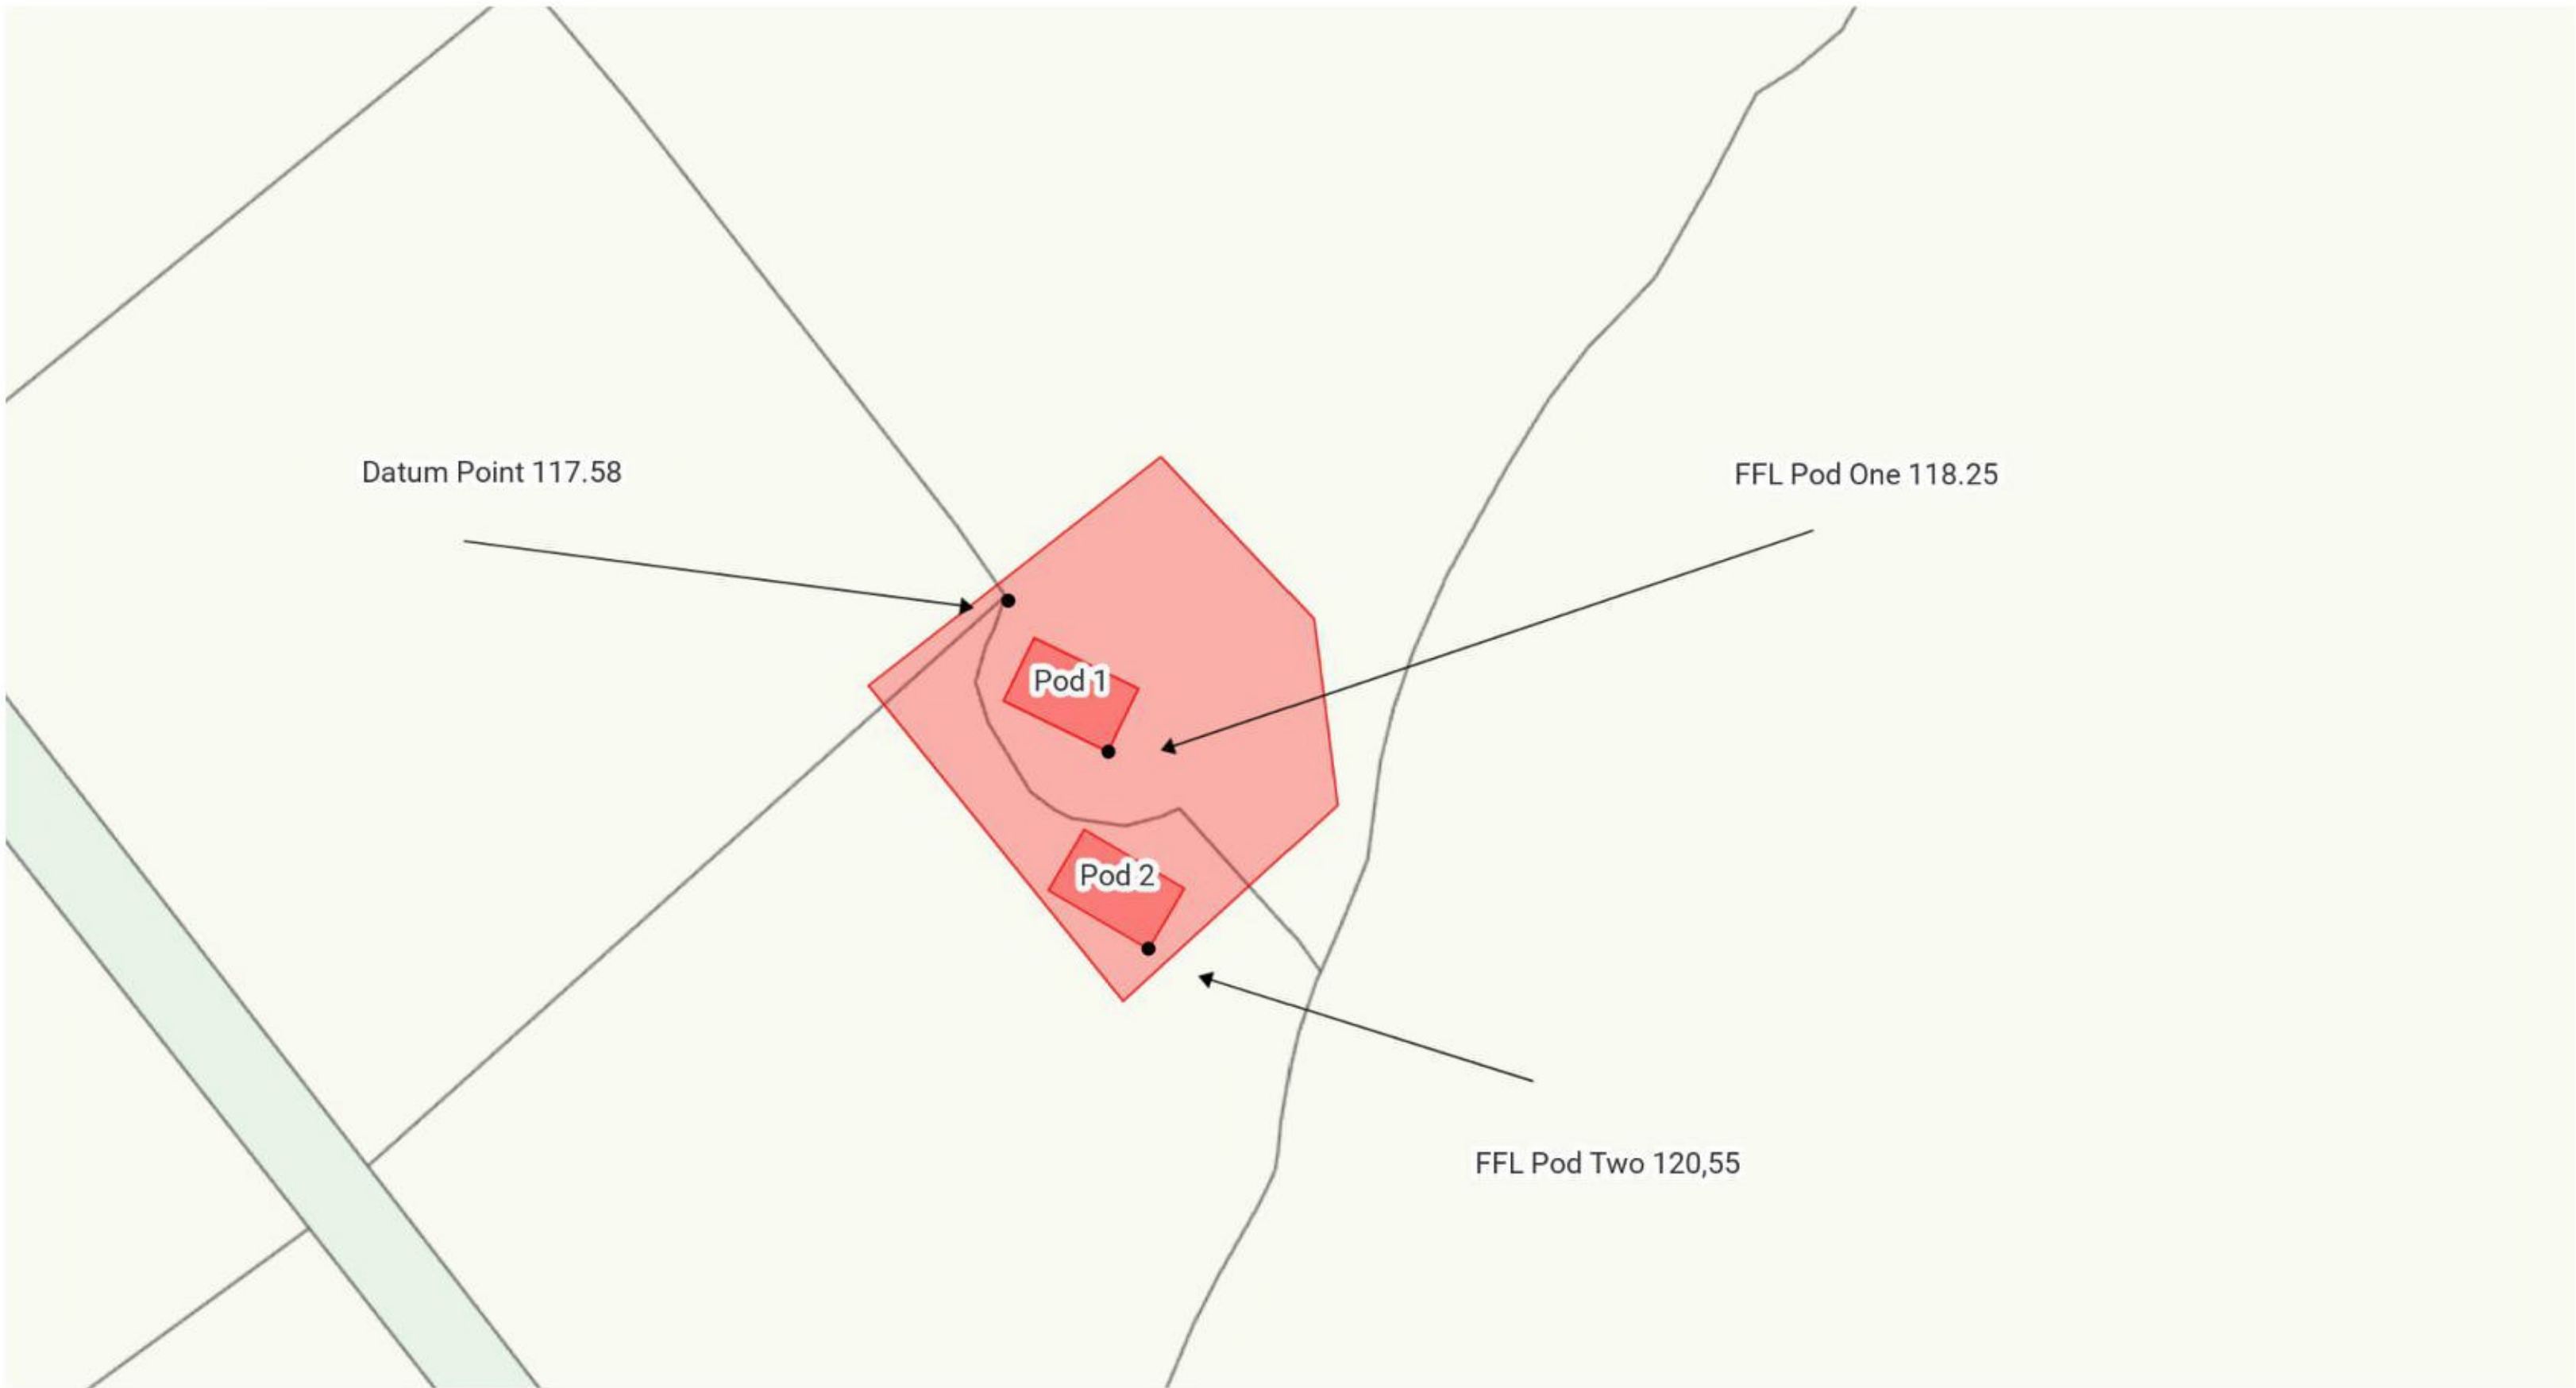

PLAN 008



Produced on Jun 28, 2021.

© Crown copyright and database right 2021 (licence number 100059532). Reproduction in whole or in part is prohibited without the prior permission of Ordnance Survey.

Datum Point taken from topographical survey included in the application

10 m
Scale 1:500 (at A4)

