


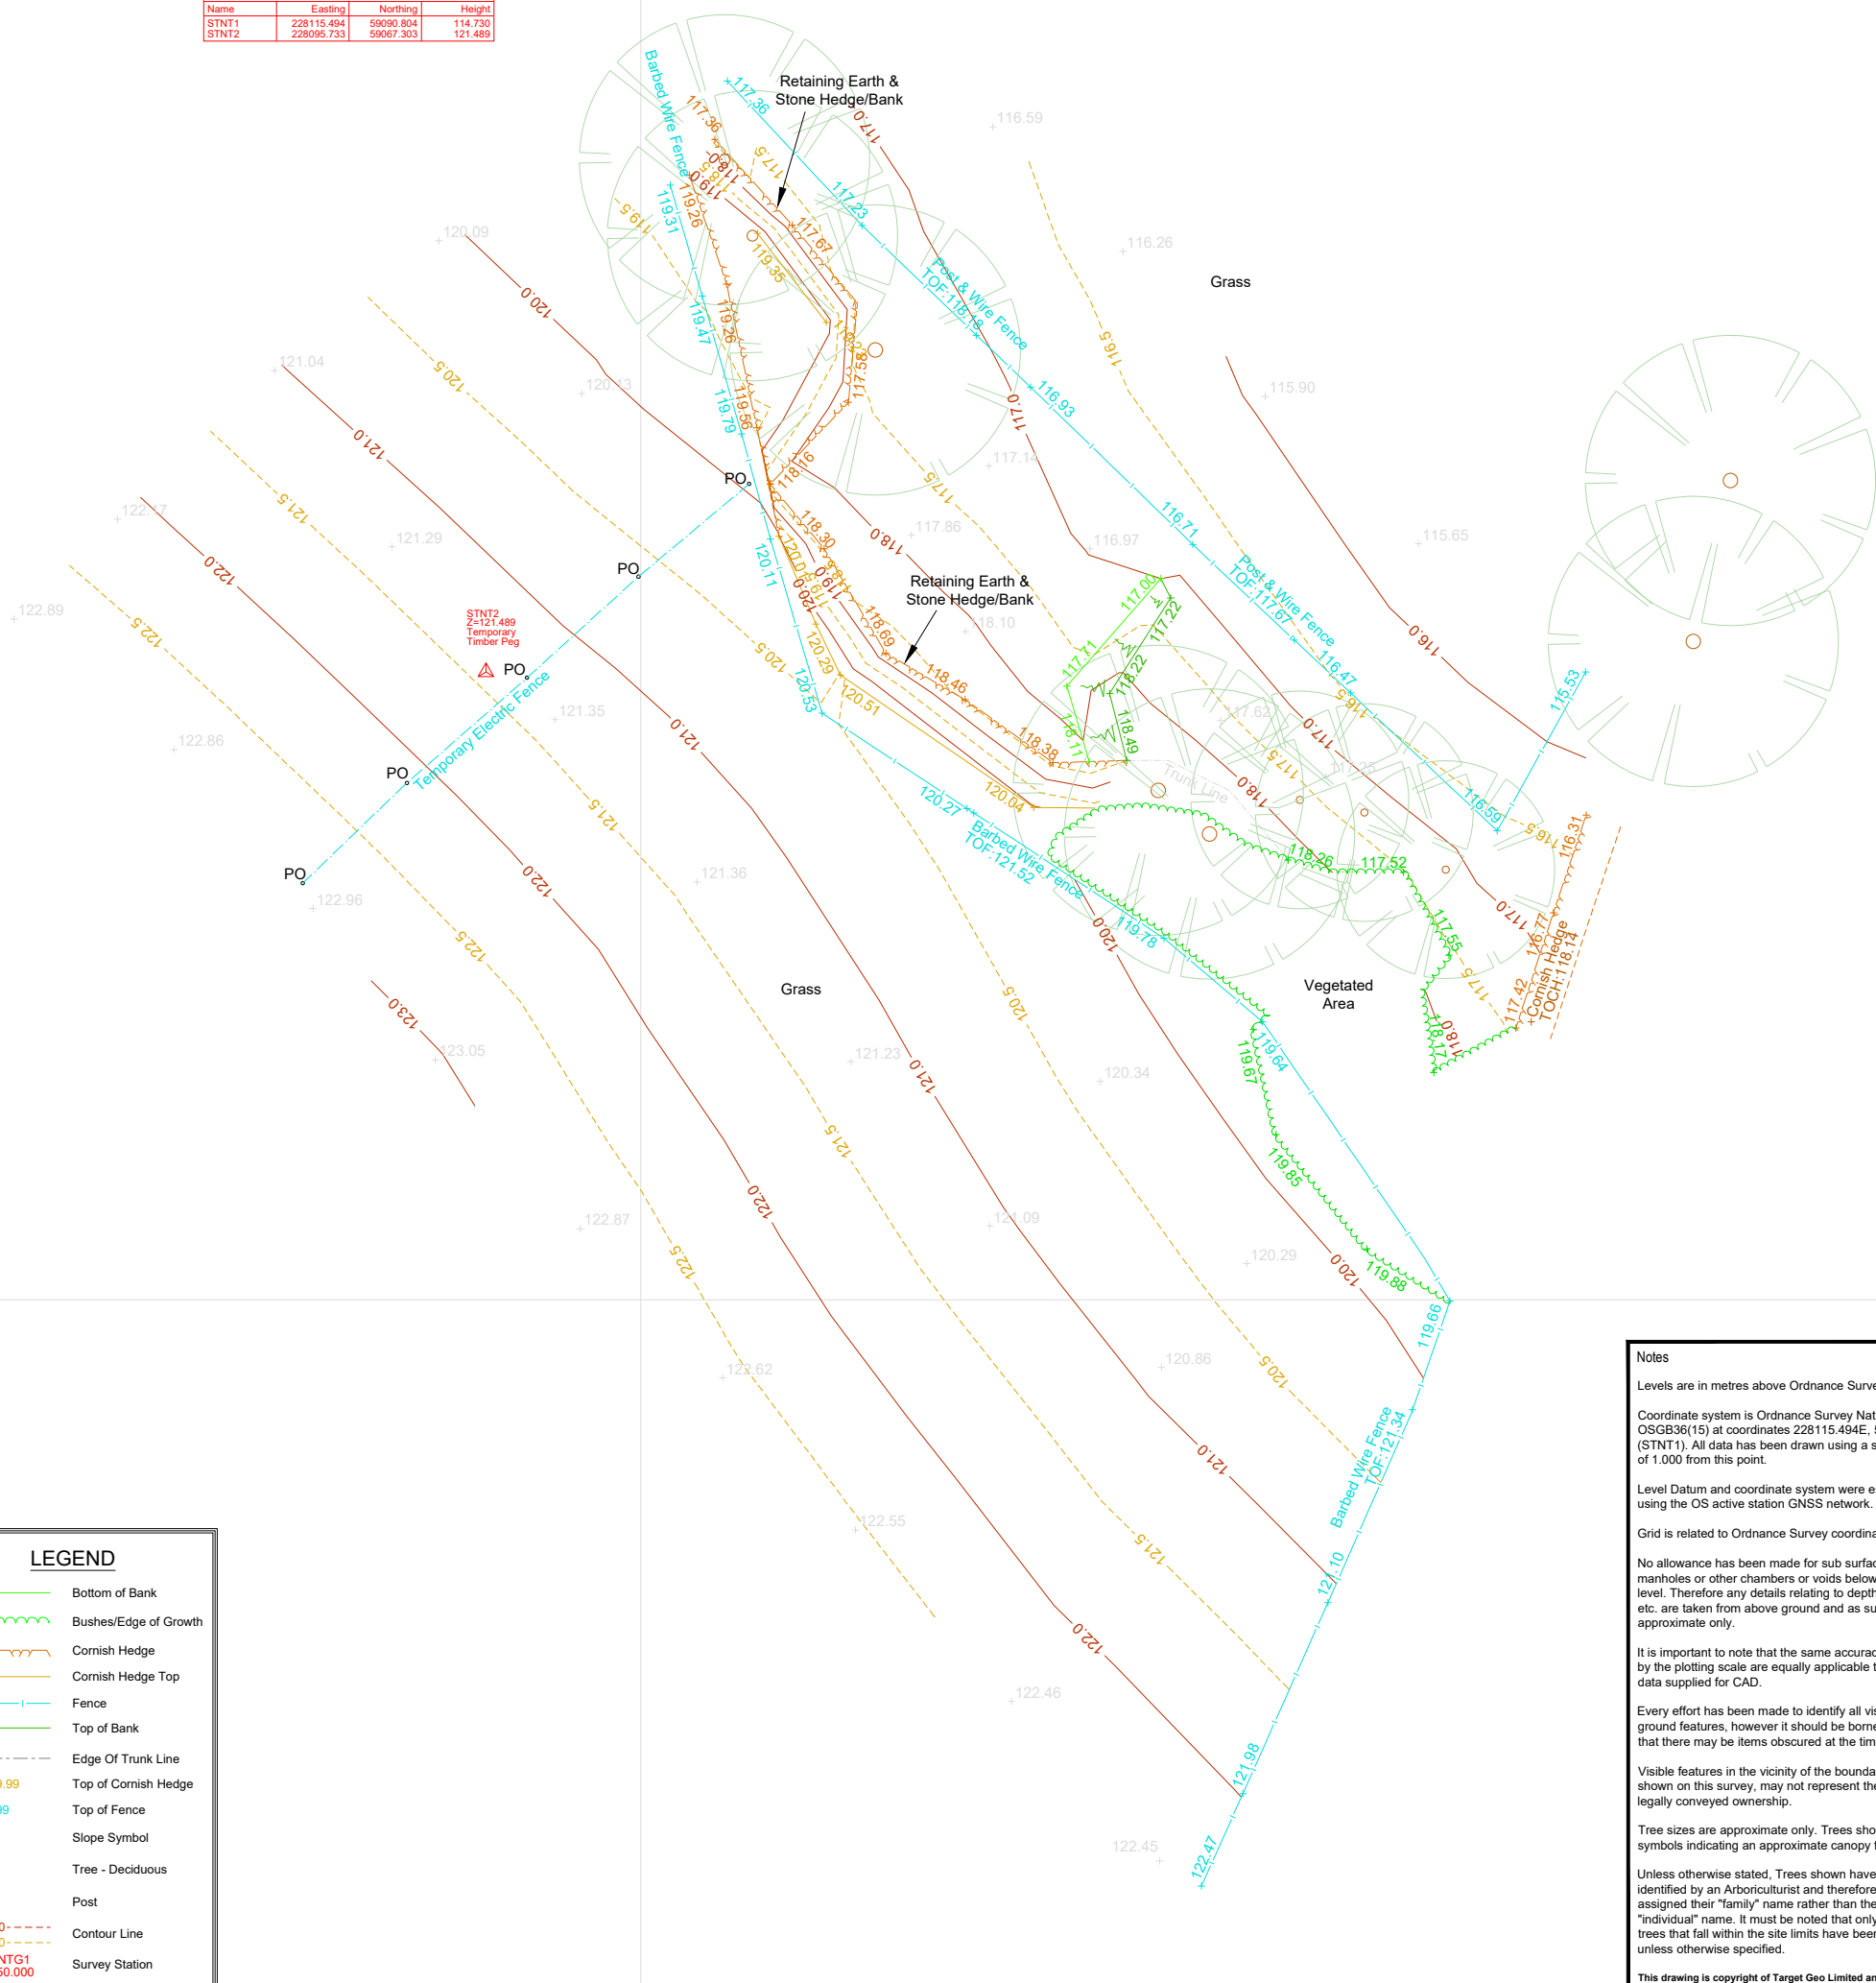

SURVEY STATIONS			
Name	Easting	Northing	Height
STNT1	228115.494	59090.804	114.730
STNT2	228095.733	59067.303	121.489



**Notes**

Levels are in metres above Ordnance Survey Datum.

Coordinate system is Ordnance Survey National Grid OSGB36(15) at coordinates 228115.494E, 59090.804N (STNT1). All data has been drawn using a scale factor of 1.000 from this point.

Level Datum and coordinate system were established using the OS active station GNSS network.

Grid is related to Ordnance Survey coordinates.

No allowance has been made for sub surface entry into manholes or other chambers or voids below ground level. Therefore any details relating to depths, sizes etc. are taken from above ground and as such will be approximate only.

It is important to note that the same accuracies implied by the plotting scale are equally applicable to digital data supplied for CAD.

Every effort has been made to identify all visible above ground features, however it should be borne in mind that there may be items obscured at the time of survey.

Visible features in the vicinity of the boundaries, as shown on this survey, may not represent the extent of legally conveyed ownership.

Tree sizes are approximate only. Trees shown are symbols indicating an approximate canopy fit.

Unless otherwise stated, Trees shown have not been identified by an Arboriculturist and therefore have been assigned their "family" name rather than their "individual" name. It must be noted that only those trees that fall within the site limits have been surveyed unless otherwise specified.

This drawing is copyright of Target Geo Limited and may not be reproduced without licence or permission. No responsibility is taken for amendments by others.  
**DO NOT SCALE FROM COPIES FOR CONSTRUCTION PURPOSES.**

LEGEND	
	Bottom of Bank
	Bushes/Edge of Growth
	Cornish Hedge
	Cornish Hedge Top
	Fence
	Top of Bank
	Edge Of Trunk Line
	TOCH:9.99 Top of Cornish Hedge
	TOF:9.99 Top of Fence
	Slope Symbol
	Tree - Deciduous
	PO Post
	-90.00 Contour Line
	STNT:G1 Z=50.000 Survey Station



Rev.	Date	Description	Drawn by	Date
A	05/03/21	Original	JH	02/03/2021
			Checked by	JG
			Date	05/03/2021
			Drawing Scale	1:200 @A3
			Drawing No.	21-0064-001
			Revision	A



Target Geo Limited  
 Tel: 0333 023 0756  
 Email: office@targetgeo.co.uk  
 Web: www.targetgeo.co.uk  
 Unit 6a | Pensraze Business Centre | Truro | Cornwall | TR4 8PN | UK

Client	Tamsyn Hutchins Eventing	Project Title	Proposed Glamping Site at New Barn Stud Widegates Looe, Cornwall PL13 1PZ	Drawing Detail	Topographical Survey
--------	--------------------------	---------------	---	----------------	----------------------