
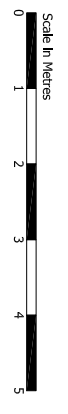
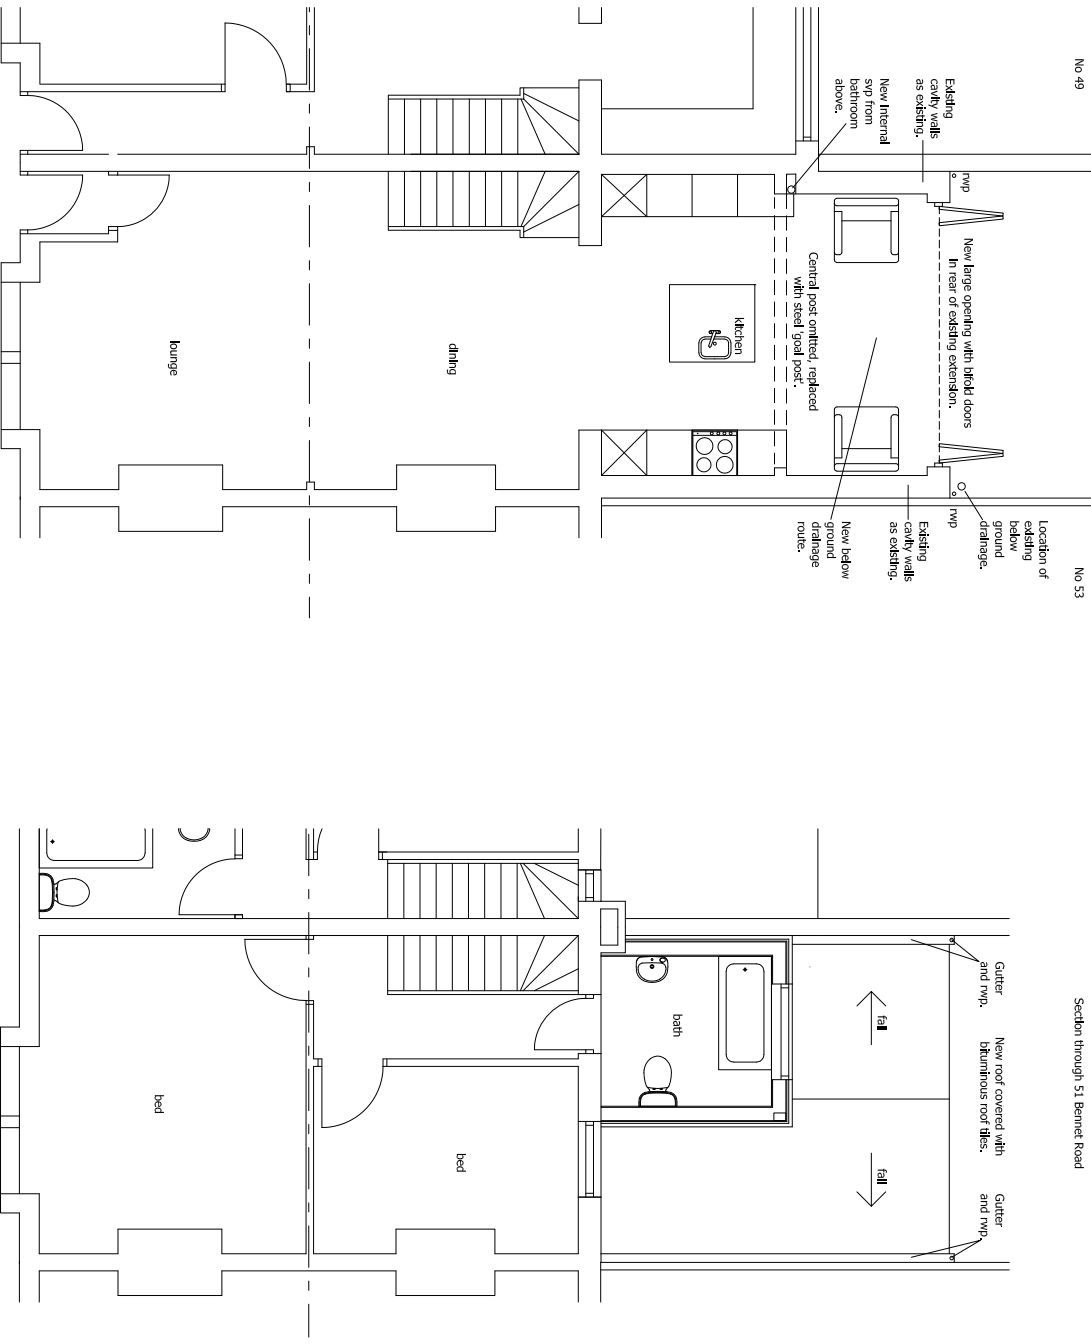


Note:
 Certificate of Lawful development
 BH2018/00675 already obtained concerns a
 proposed roof conversion and addition of
 roof dormer (not yet constructed and
 hence not shown on these drawings).

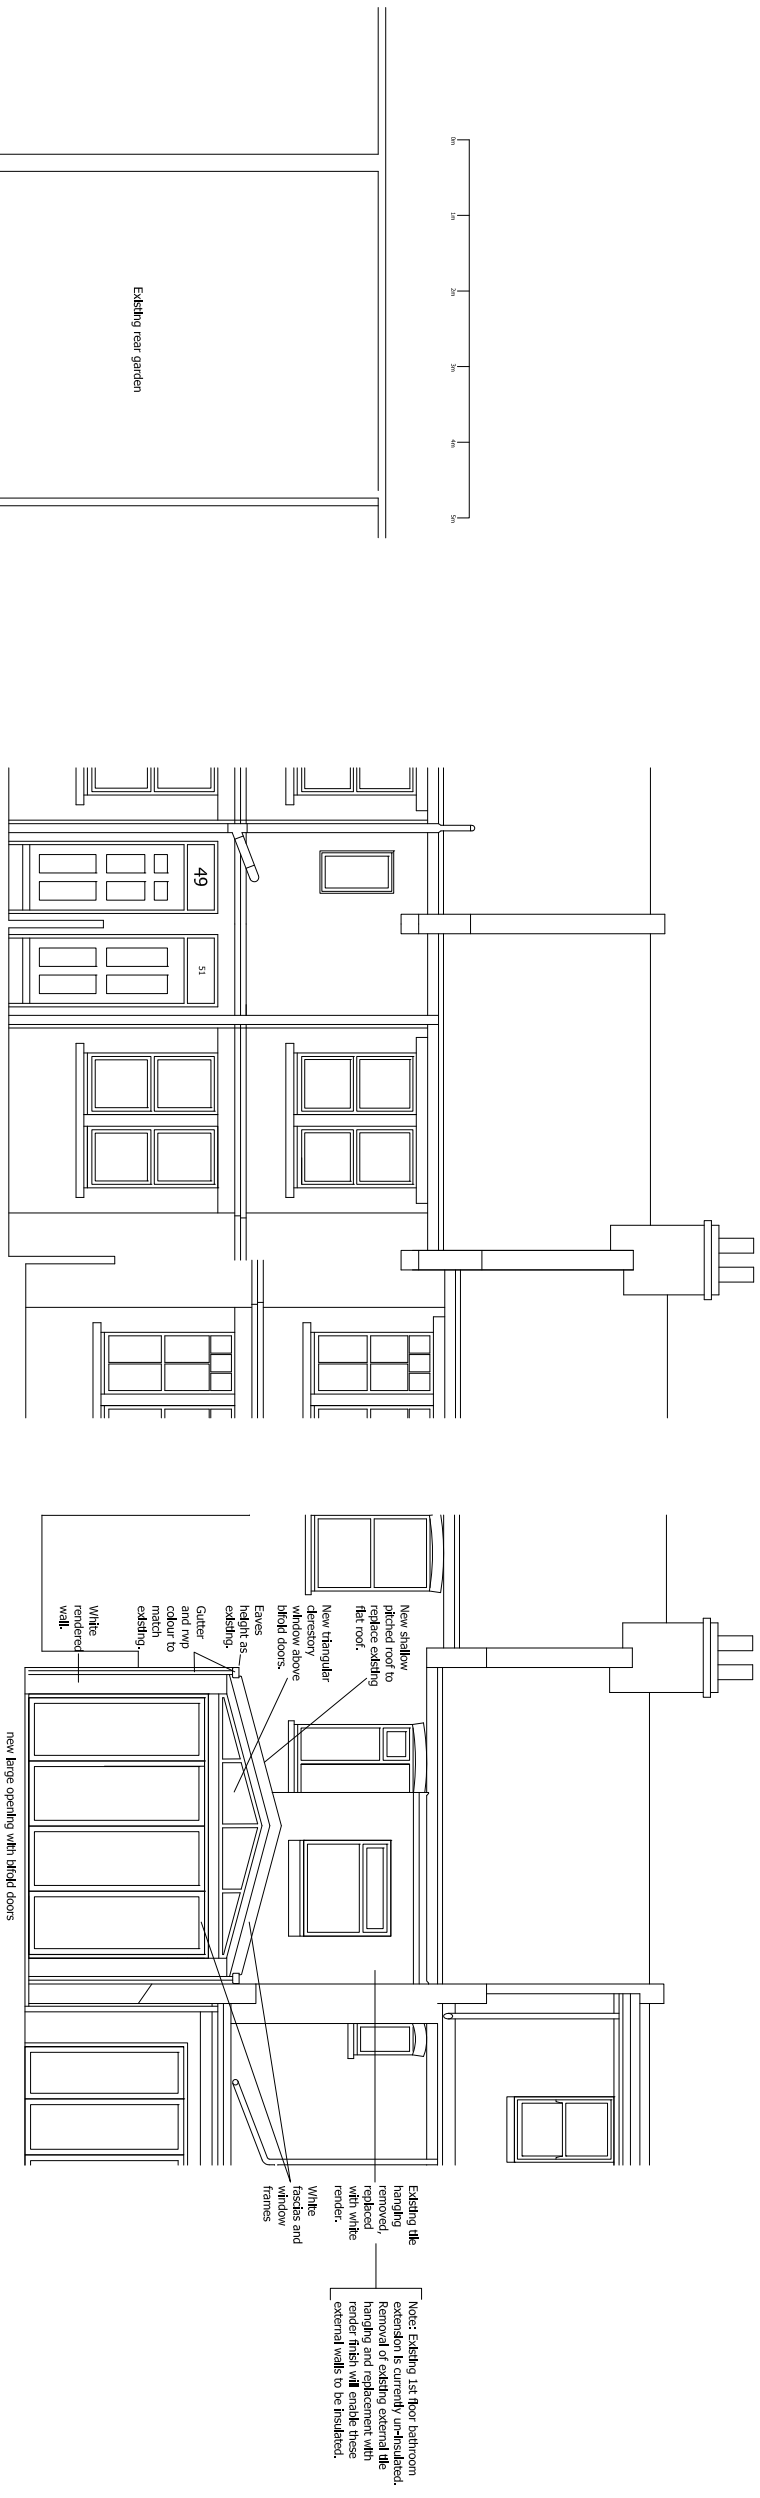

PRELIMINARY
 3rd July 2021

| revision | date | description | dwn | chkd |
|----------|------|-------------|-----|------|
| | | | | |

| | | | |
|---------|--------------------------|-------|----------|
| project | 51 Bennett Road Brighton | scale | A5 SHOWN |
| date | 18.04.21 | drawn | AW |
| checked | Ian Picken | | |

Proposed Plans, Section and Elevations

drawing number
 2101/SK/011