



PROPOSED SECTION A  
SCALE: 1:100 @A1



APPROVED SECTION A  
SCALE: 1:100 @A1



EXISTING SECTION A  
SCALE: 1:100 @A1



PROPOSED SECTION B  
SCALE: 1:100 @A1  
BLUE OUTLINE REPRESENTS THE SCALE OF THE CURRENT APPROVAL




APPROVED SIDE ELEVATION - SECTION B RELATED  
SCALE: 1:100 @A1




EXISTING SECTION B  
SCALE: 1:100 @A1

THIS DRAWING IS THE SOLE PROPERTY OF FRONT ARCHITECTURE LTD AND SHOULD NOT BE COPIED OR REPRODUCED WITHOUT PRIOR WRITTEN CONSENT.  
CONTRACTORS ARE TO CHECK ALL LEVELS AND DIMENSIONS BEFORE WORK COMMENCES ON SITE AND ANY DISCREPANCIES ARE TO BE REFERRED TO FRONT ARCHITECTURE.  
DO NOT SCALE WORK TO FIGURED DIMENSIONS ONLY.

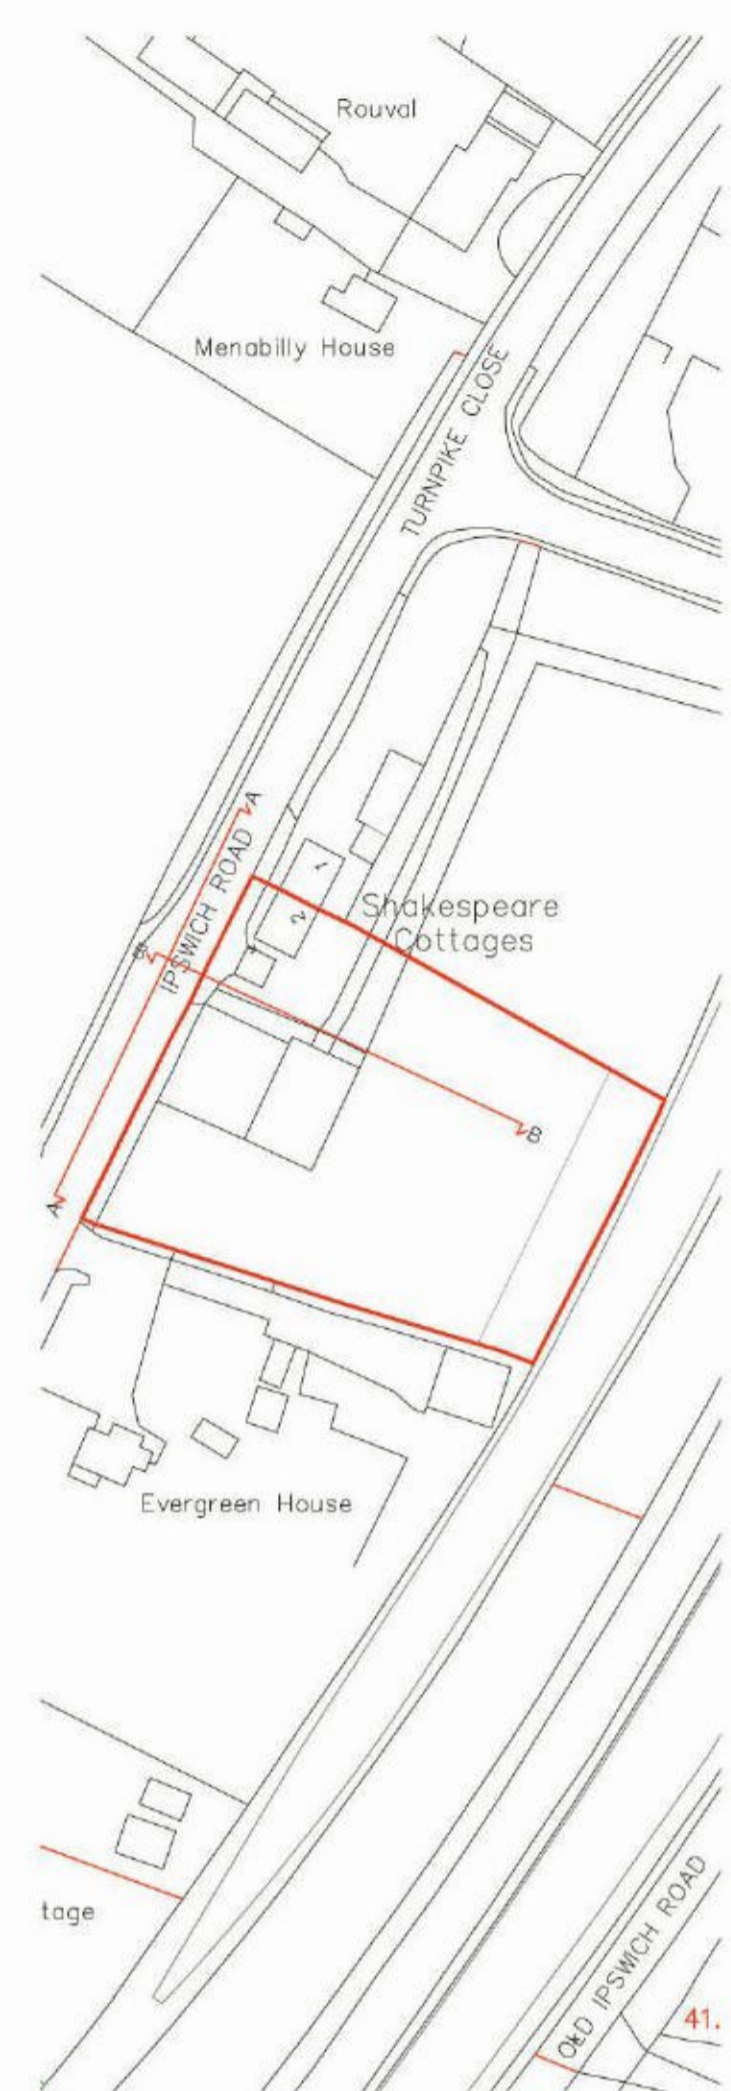

SITE LOCATION PLAN  
SCALE: 1:250 @A1

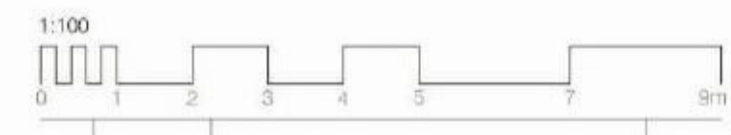

REV.	DATE	AMENDMENT	DRAWN
PROJECT			
RESIDENTIAL DEVELOPMENT LAND AT TURNPIKE CLOSE ARDLEIGH ESSEX			
DRAWING TITLE			
PLANNING DRAWINGS: PROPOSED   APPROVED & EXISTING SECTIONS			
CLIENT			
---			
DESIGN	PROJECT NO.	DRAWING NO.	202
MCL	20.695		
CHECKED	SCALE		
	1:100@A1		
DATE	REVISION		
APRIL 2021			P1