


FRONT ELEVATION 1:100



SIDE 1 ELEVATION 1:100

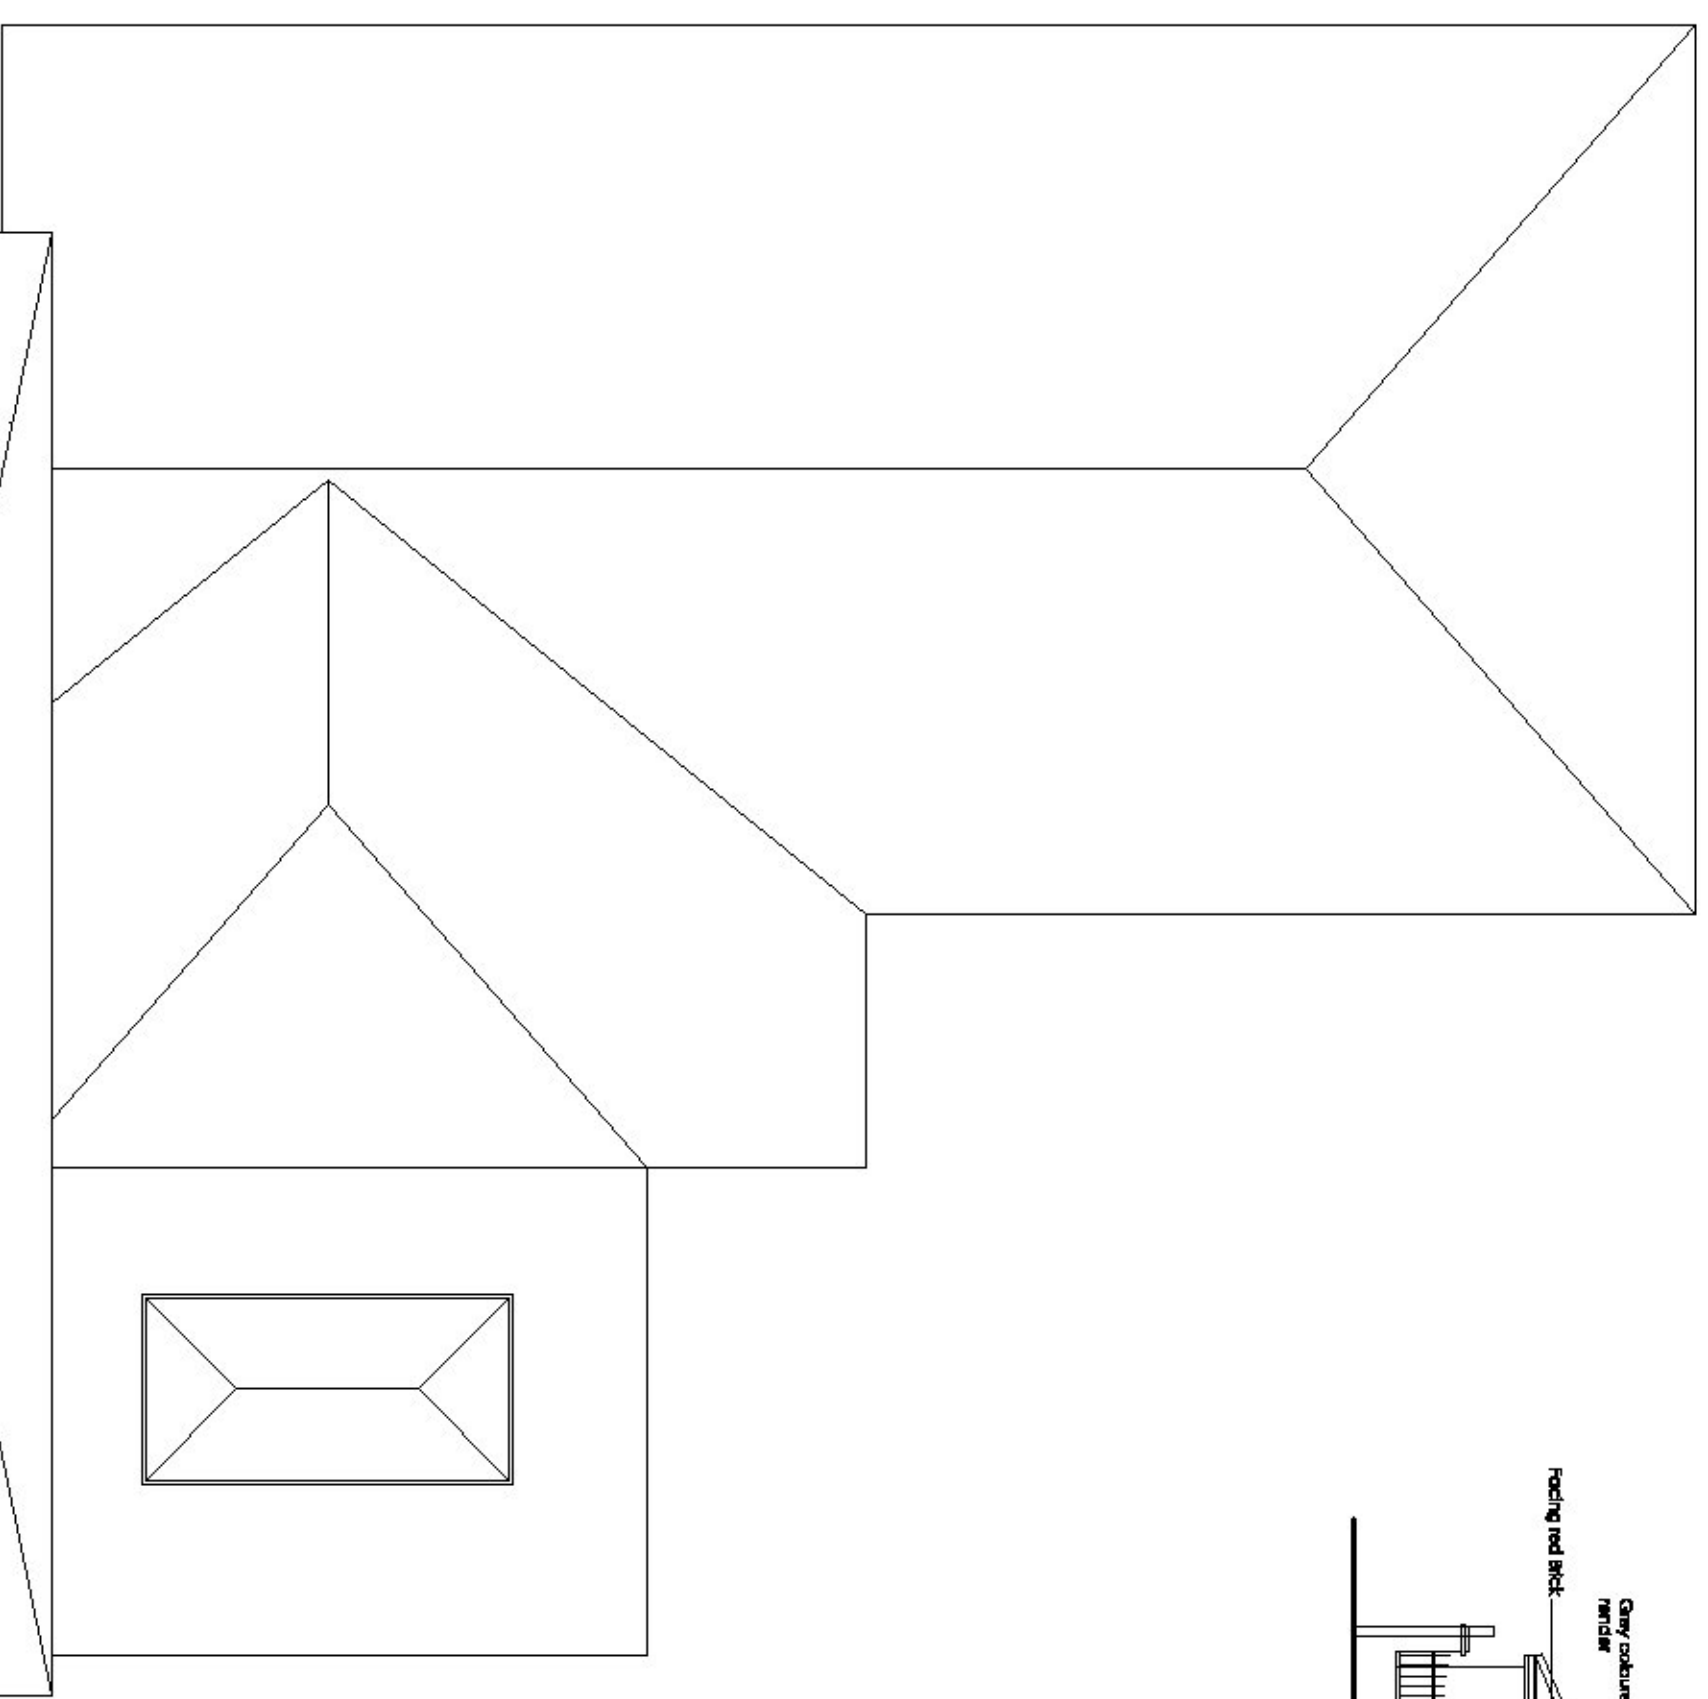



SIDE 2 ELEVATION 1:100

REAR ELEVATION 1:100

1:100

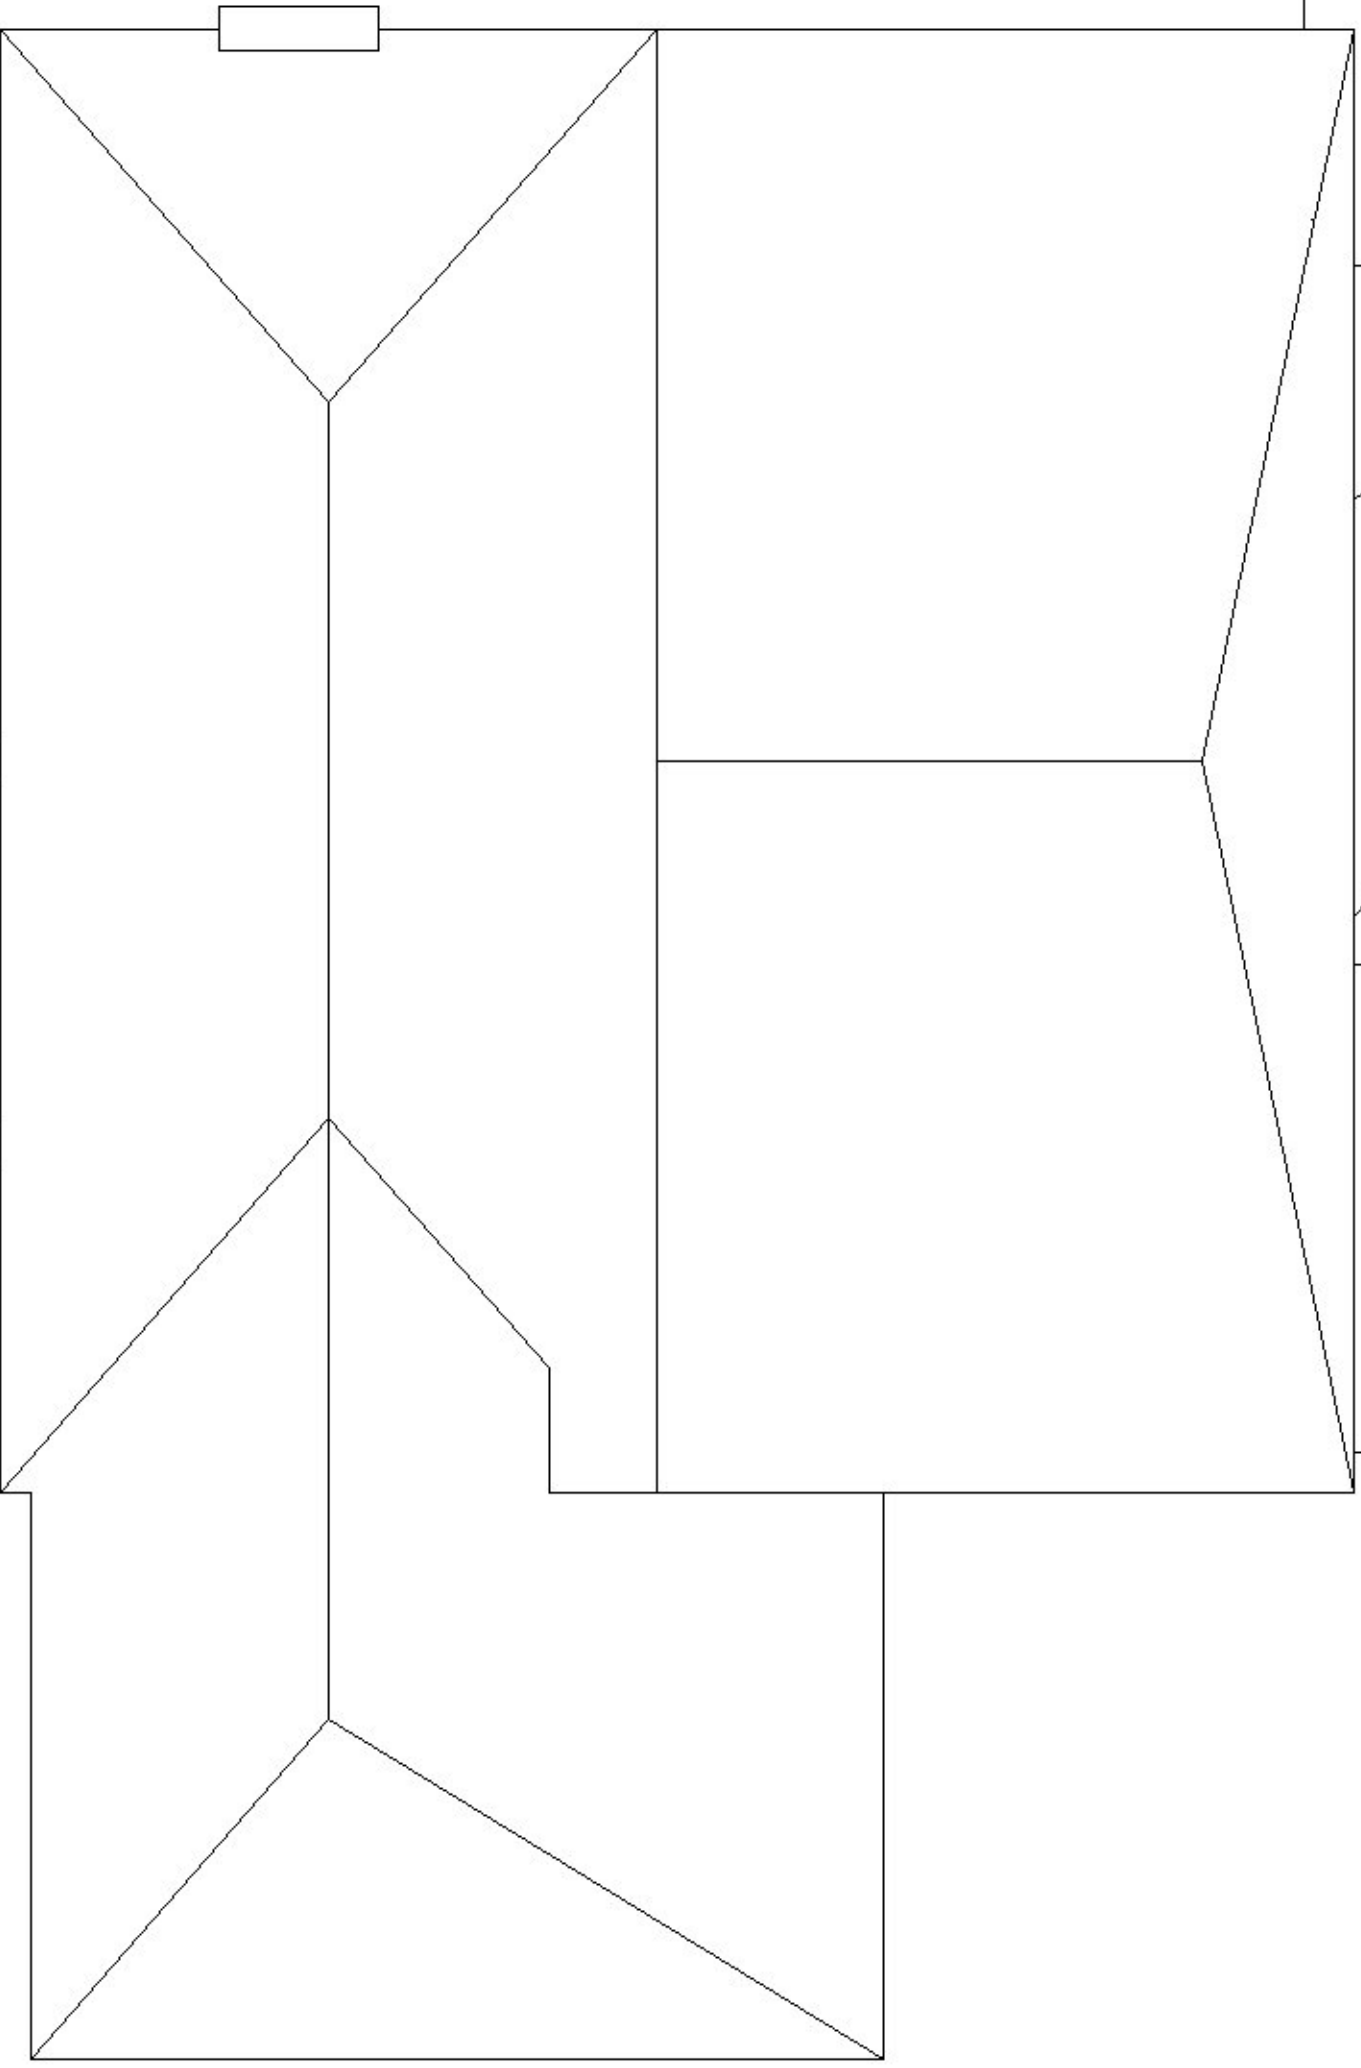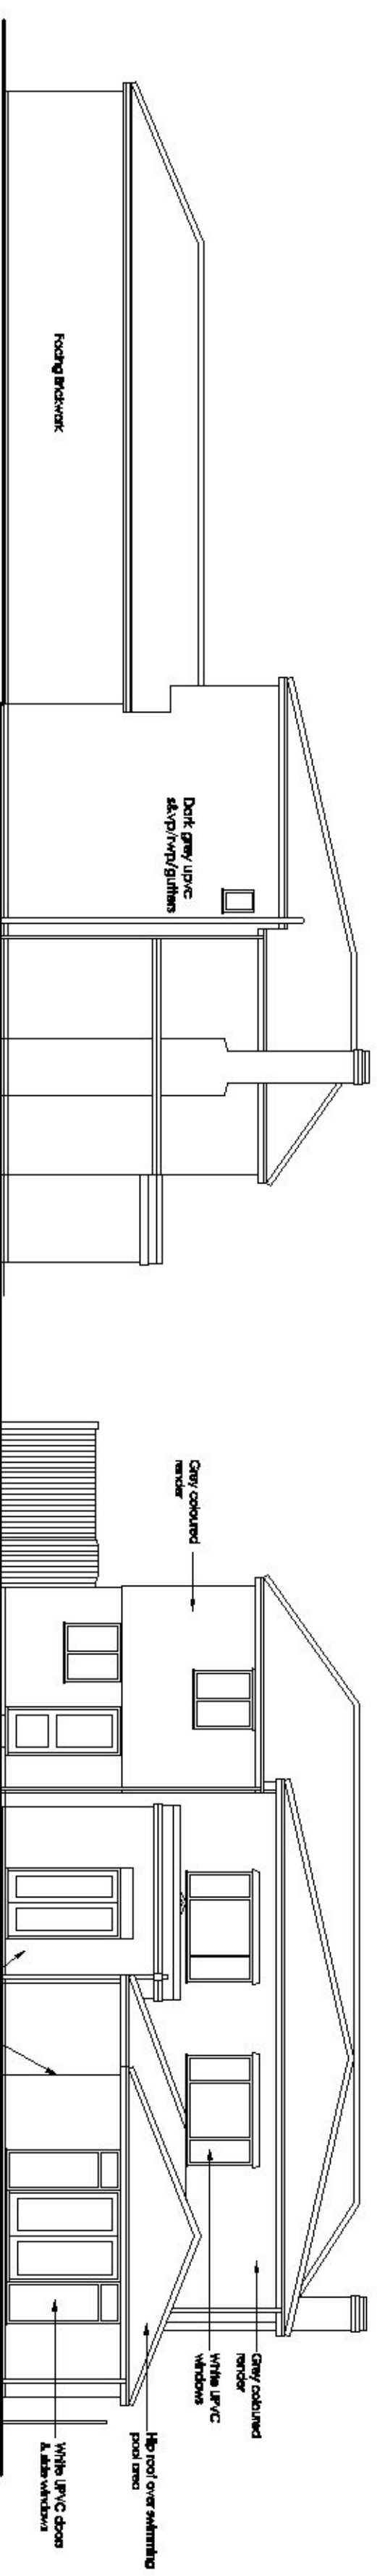

ROOF PLAN 1:50

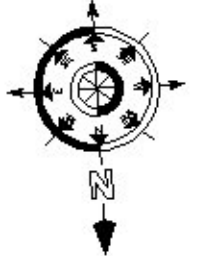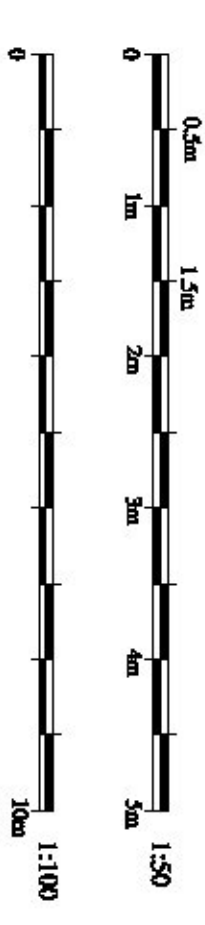

**FB ARCHITECTURAL SERVICES**

36 CHURCH ROAD  
EASTFIELD MARKET,  
ESSEX CO7 7AW

MR & MRS W. BRYDEN

2019/2

7.10.13.13.07