


SECTION A-A

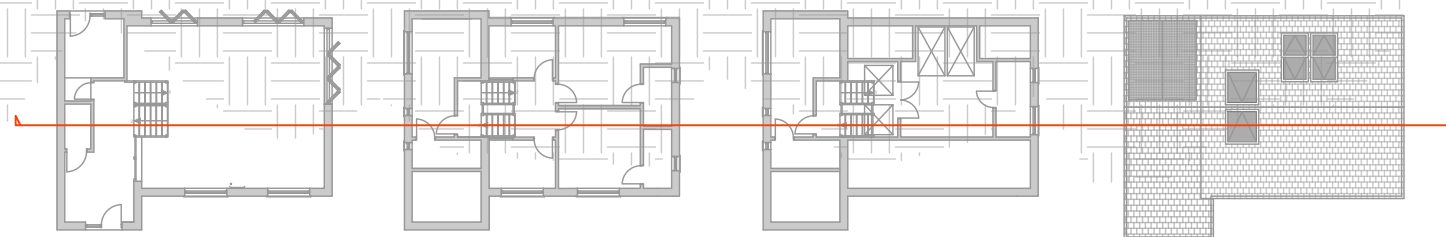

NOTE:
FOUNDATIONS SHOWN IN PRINCIPLE ONLY - TO BE DESIGNED BY SE

A	BATHROOM WIDENED	15/12/2020	JH
REV	DESCRIPTION	DATE	INS
 Barbican House, 36 New Street, Barbican, Plymouth, Devon, PL1 2NA Tel: 01752 426 400 info@stackhousedesign.co.uk www.stackhousedesign.co.uk			
TITLE PROPOSED NEW BUILD No.3 MORLEY COTTAGES BORRINGTON HILL, PLYMOUTH, PL7 4DH		AUTHOR JH	
CLIENT MARK HINCHLIFFE		DATE 14/10/2020	
DETAIL SECTION A-A		SCALE 1:50 @ A3	
STATUS PLANNING		CHECKED A	
DRAWING No. 17-02-19		REVISION A	