


SECTION B-B

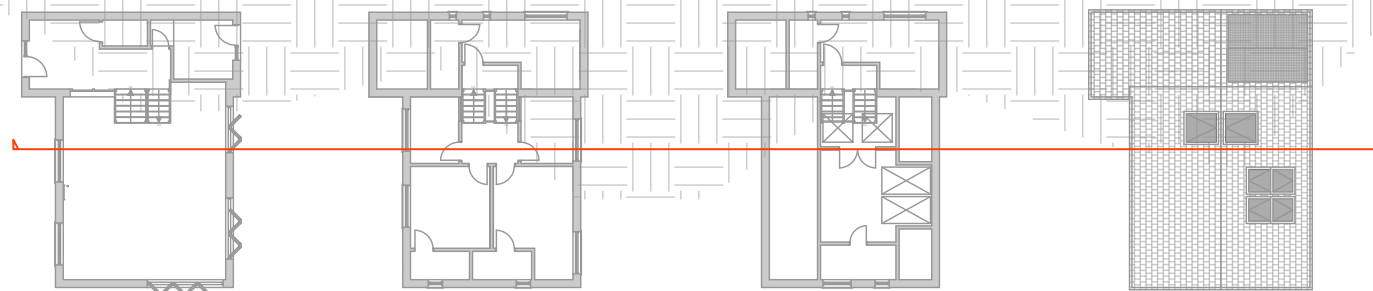

NOTE:
FOUNDATIONS SHOWN IN PRINCIPLE ONLY - TO BE DESIGNED BY SE

REV	DESCRIPTION	DATE	INS
 Barbian House, 36 New Street, Barbican, Plymouth, Devon, PL1 2NA Tel: 01752 426 400 info@stackhousedesign.co.uk www.stackhousedesign.co.uk			
TITLE PROPOSED NEW BUILD No.3 MORLEY COTTAGES BORRINGDON HILL, PLYMOUTH, PL7 4DH			AUTHOR JH
CLIENT MARK HINCHLIFFE			DATE 14/10/2020
DETAIL SECTION B-B			SCALE 1:50 @ A3
STATUS PLANNING		DRAWING No. 17-02-20	REVISION