



Key


- 01 External facade to Margaret Street
- 02 Glazed fan light above door opening
- 03 Existing eastern door opening
- 04 Steps up from Margaret Street
- 05 Lowered door threshold level
- 06 Ground floor slab level
- 07 Fire escape opening
- 08 Vaulted cellar truncated by lift shaft
- 09 No alterations to pediment facade detailing
- 10 Glazed fan light above door opening to be retained and restored with steel bars removed
- 11 Original opening with architrave detailing to be retained
- 12 Extend entrance doors to ground level to match existing style and proportions so that level access can be achieved
- 13 Existing external steps to be removed to facilitate level DDA compliant access with new internal steps up to vestibule space
- 14 New mezzanine void above
- 15 New mezzanine level pulled away from double height arched window
- 16 Door opening to be retained
- 17 New entrance greet space
- 18 Ground floor slab level
- 19 Lowered floor slab to allow for level access from Margaret Street to internal DDA compliant platform lift to meet Part M regulations
- 20 Vaulted cellar to be retained
- 21 Existing lowered ground floor slab
- 22 Service lift to basement
- 23 New DDA compliant platform lift

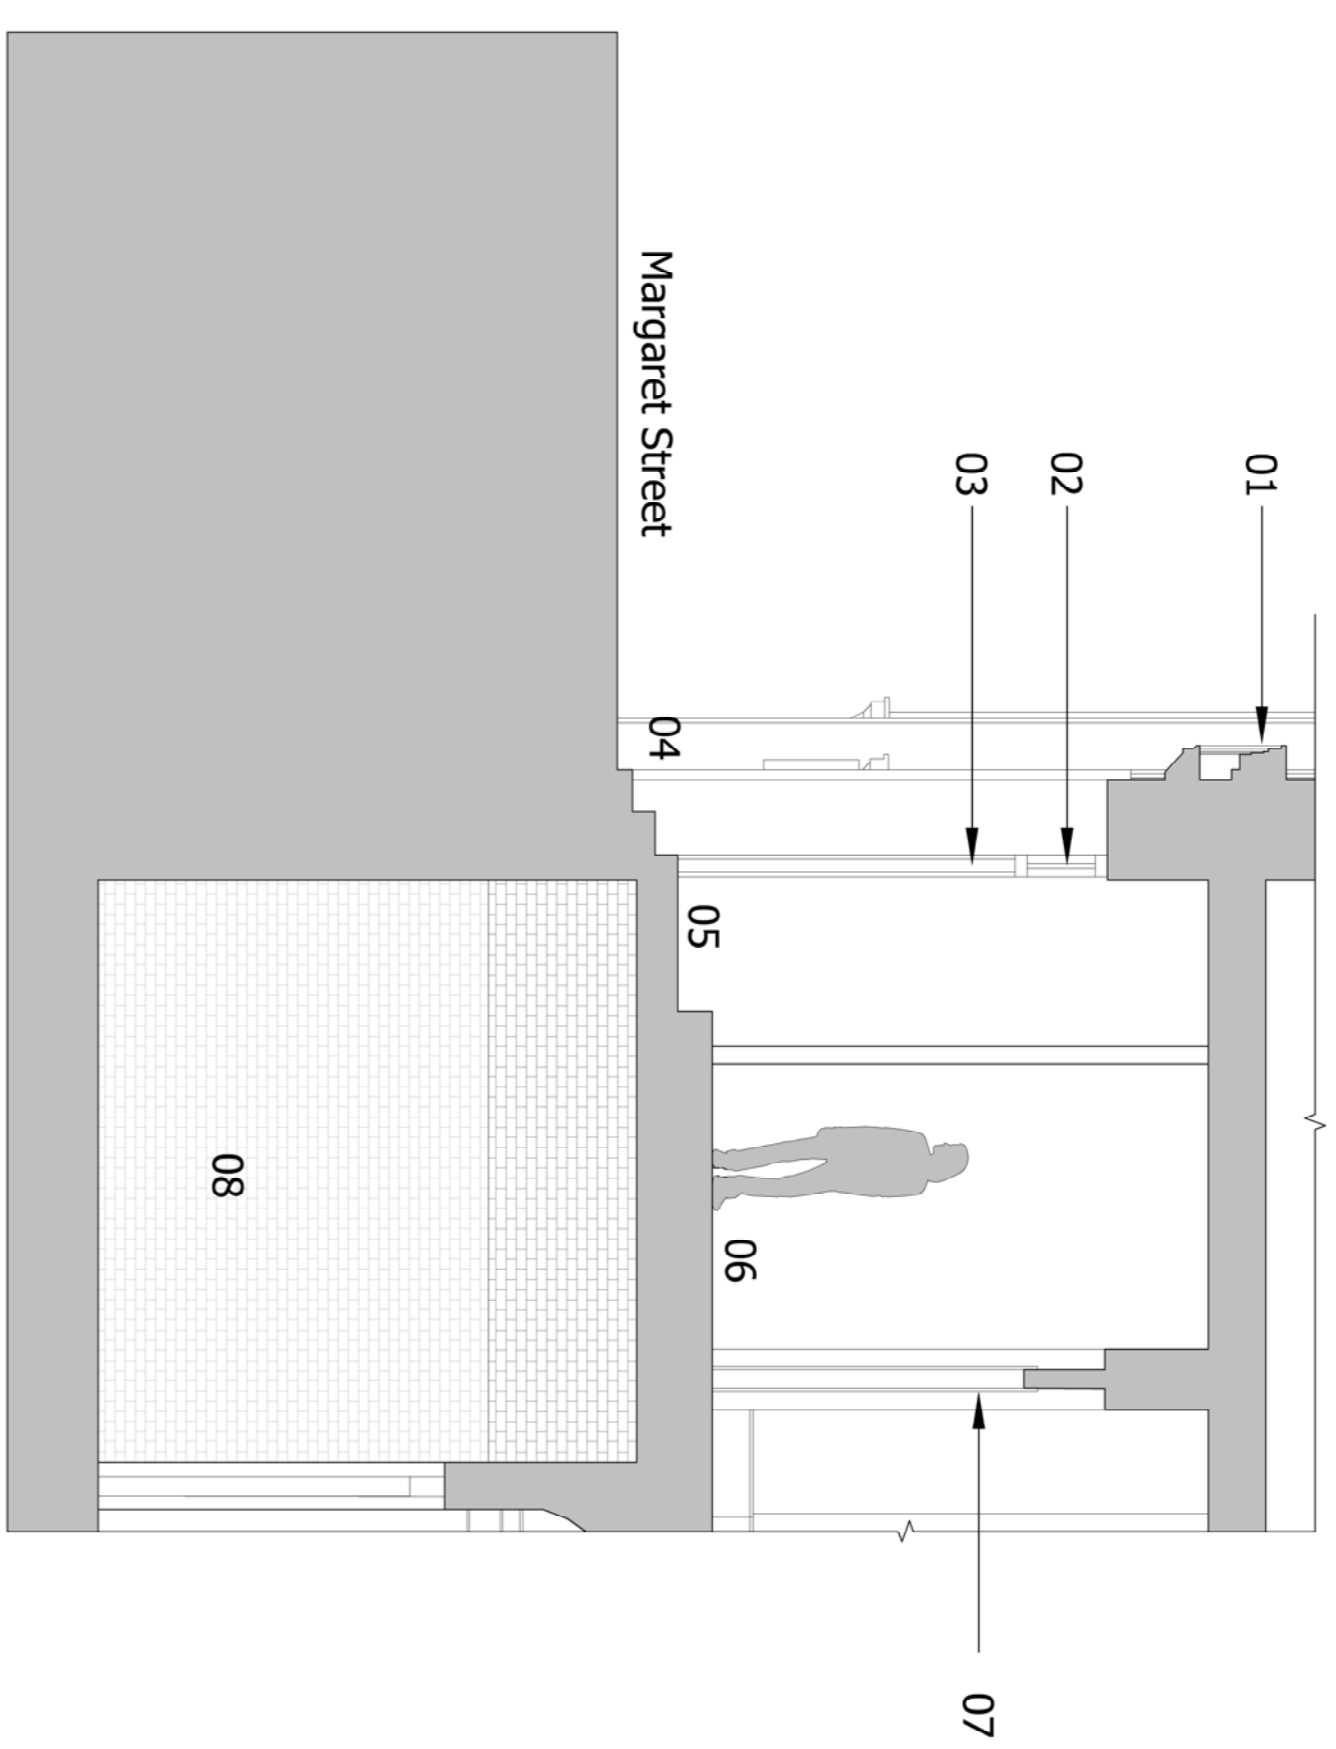


Existing Section G-G 1.100 @ A3

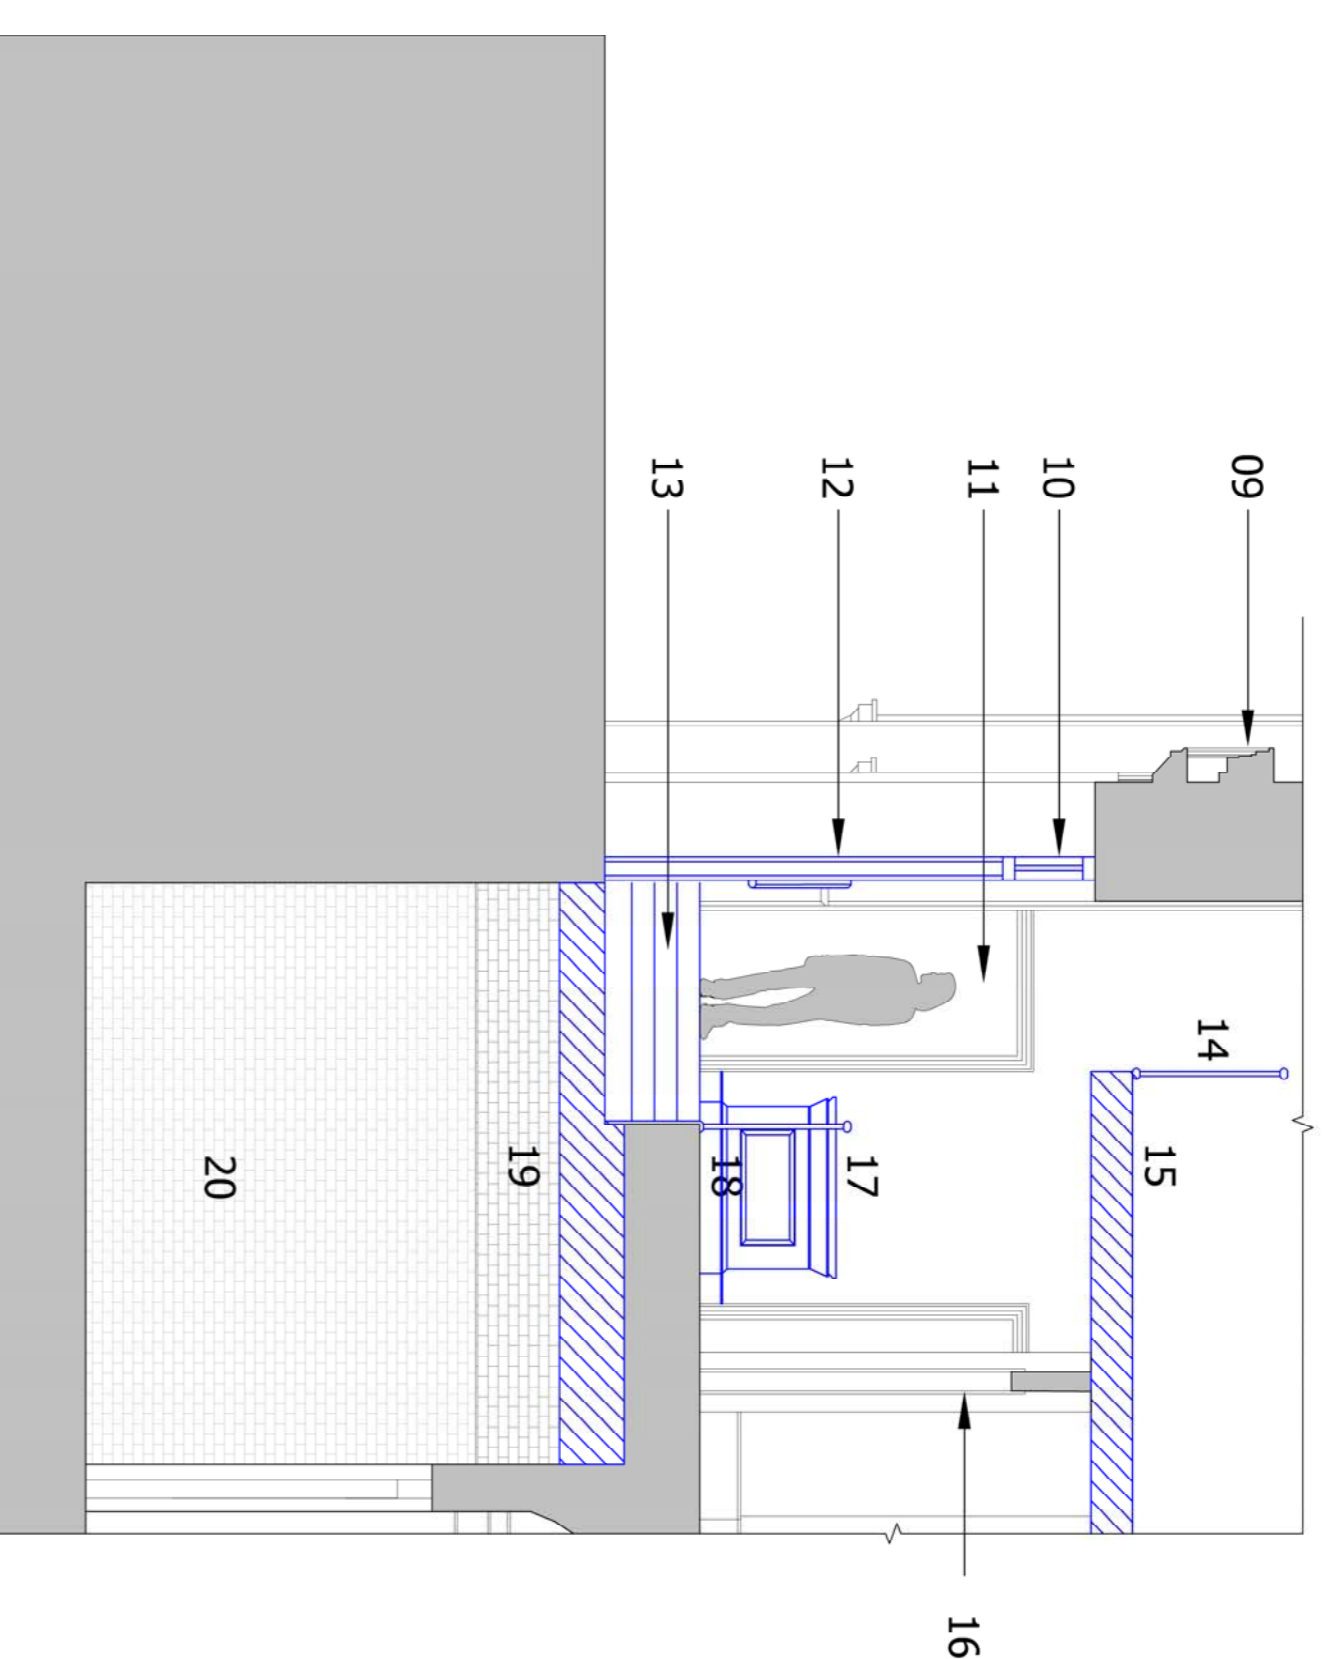

Proposed Section G-G 1.100 @ A3

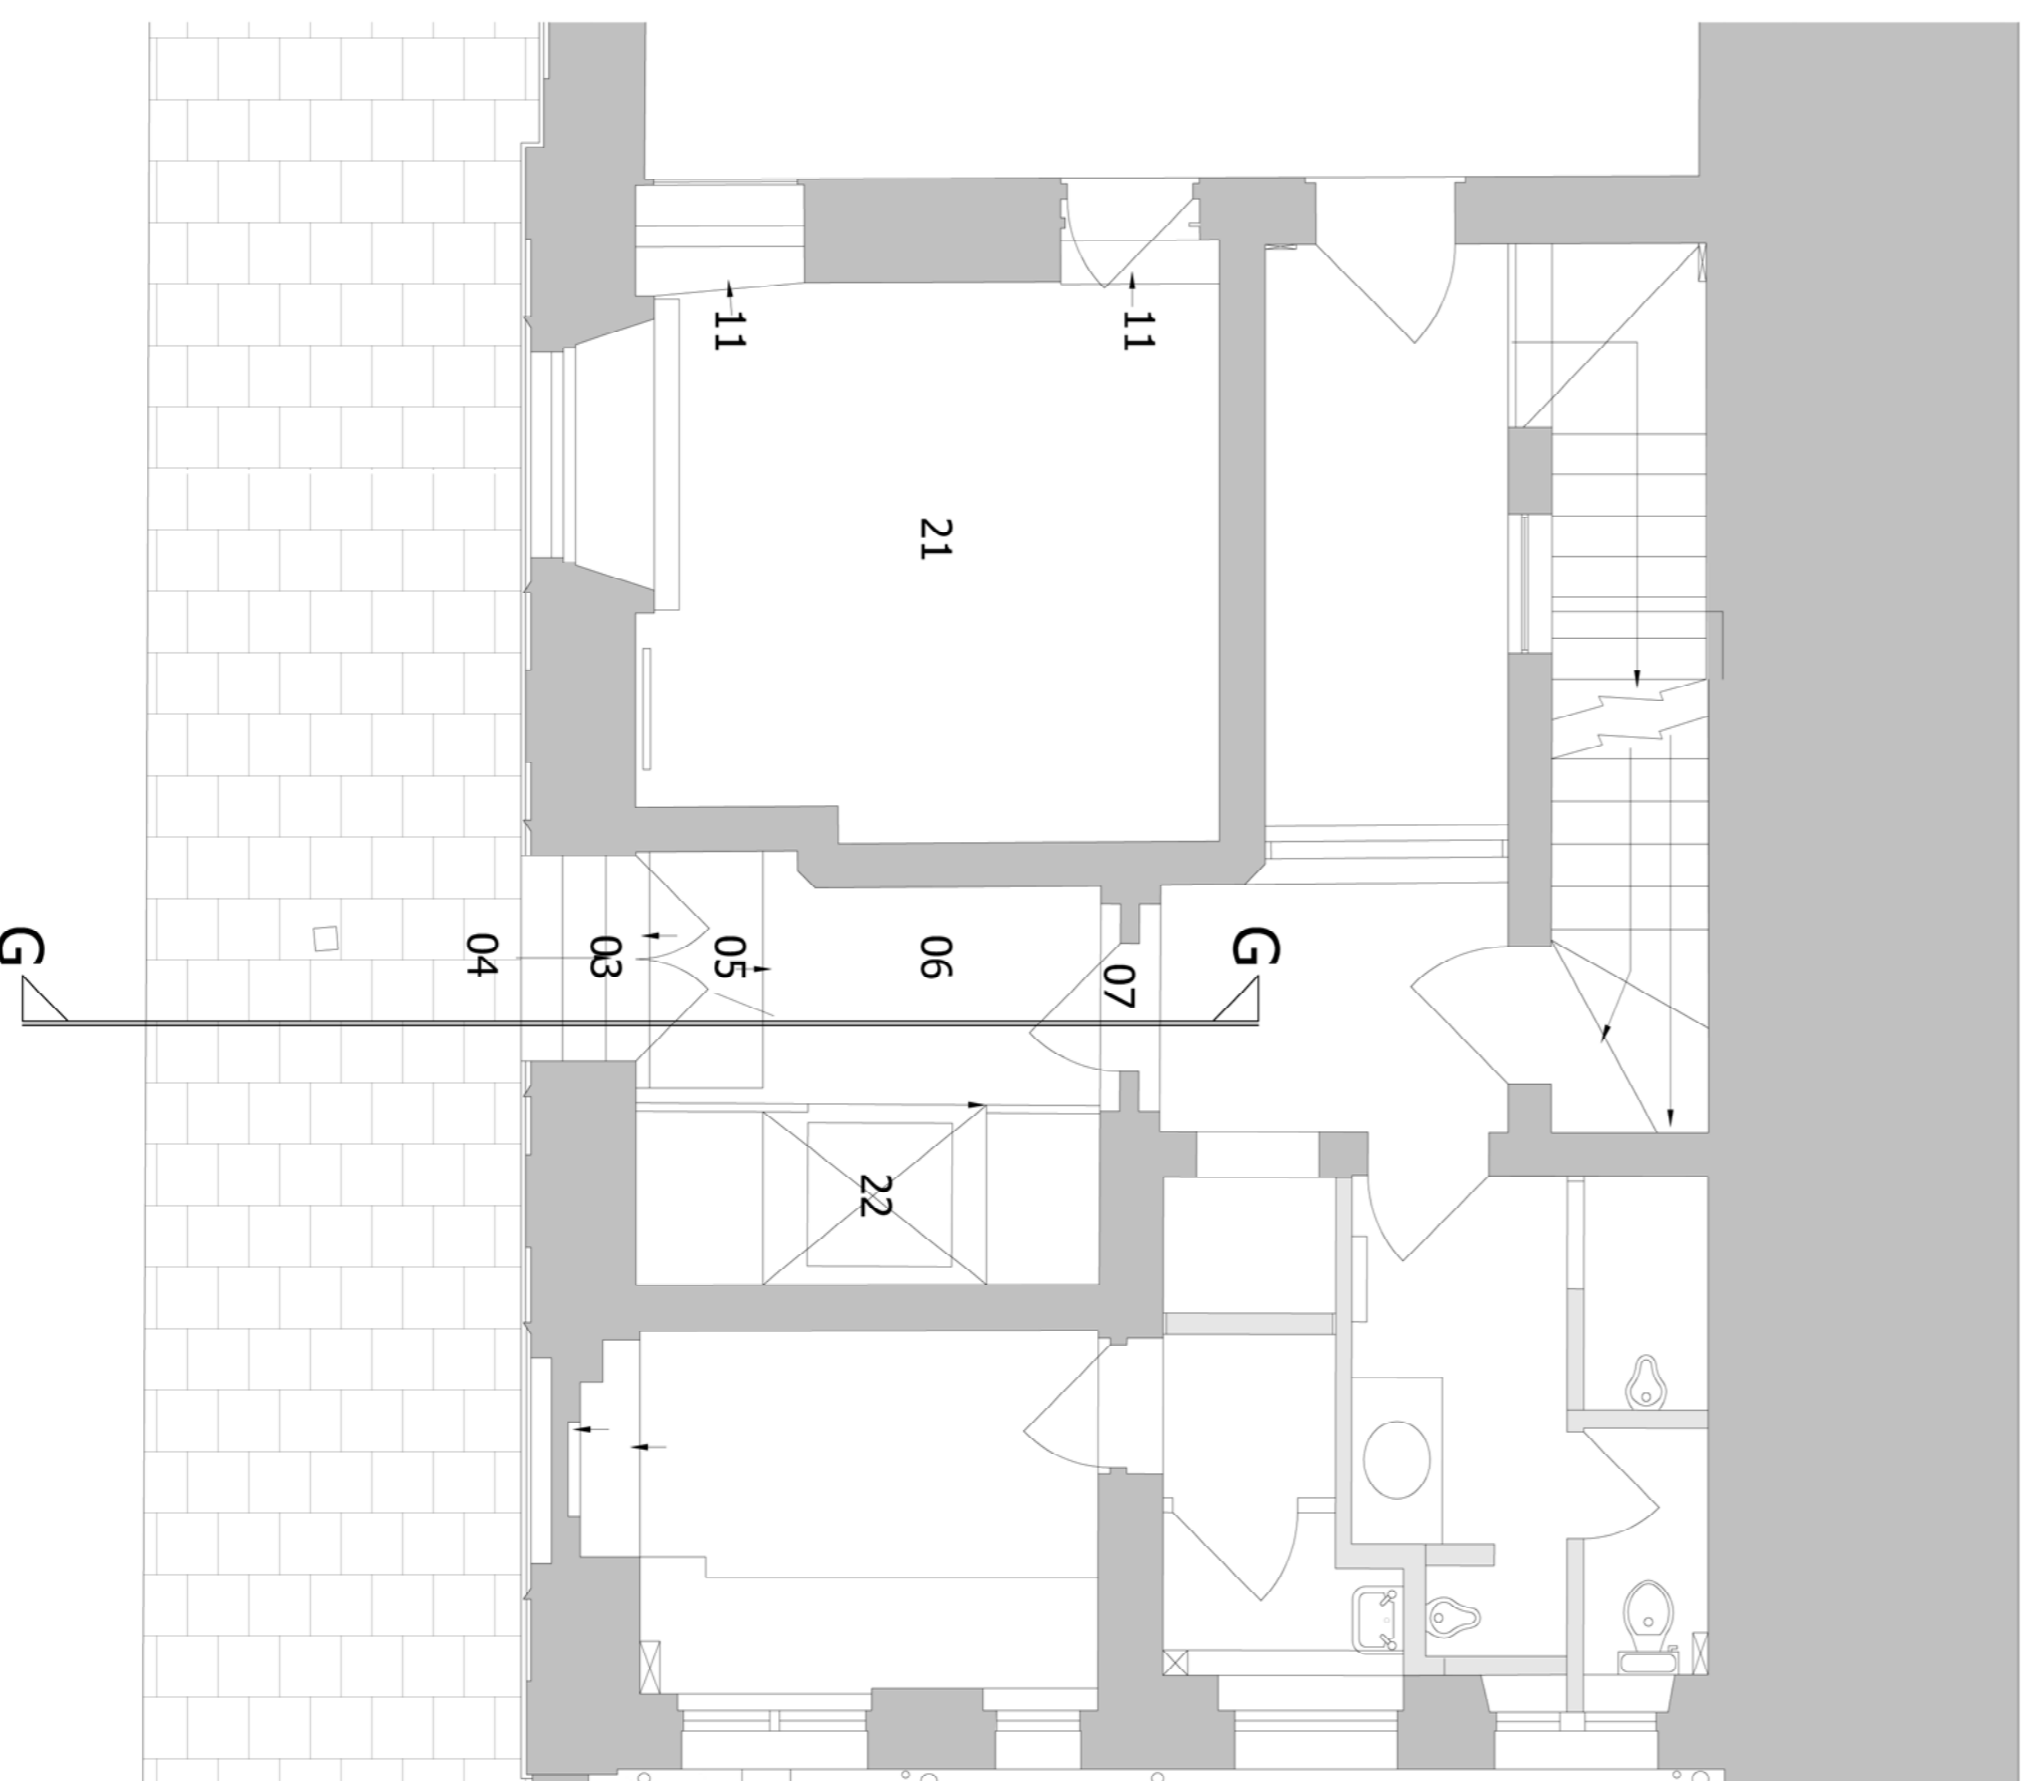

Existing Plan View G-G 1.100 @ A3

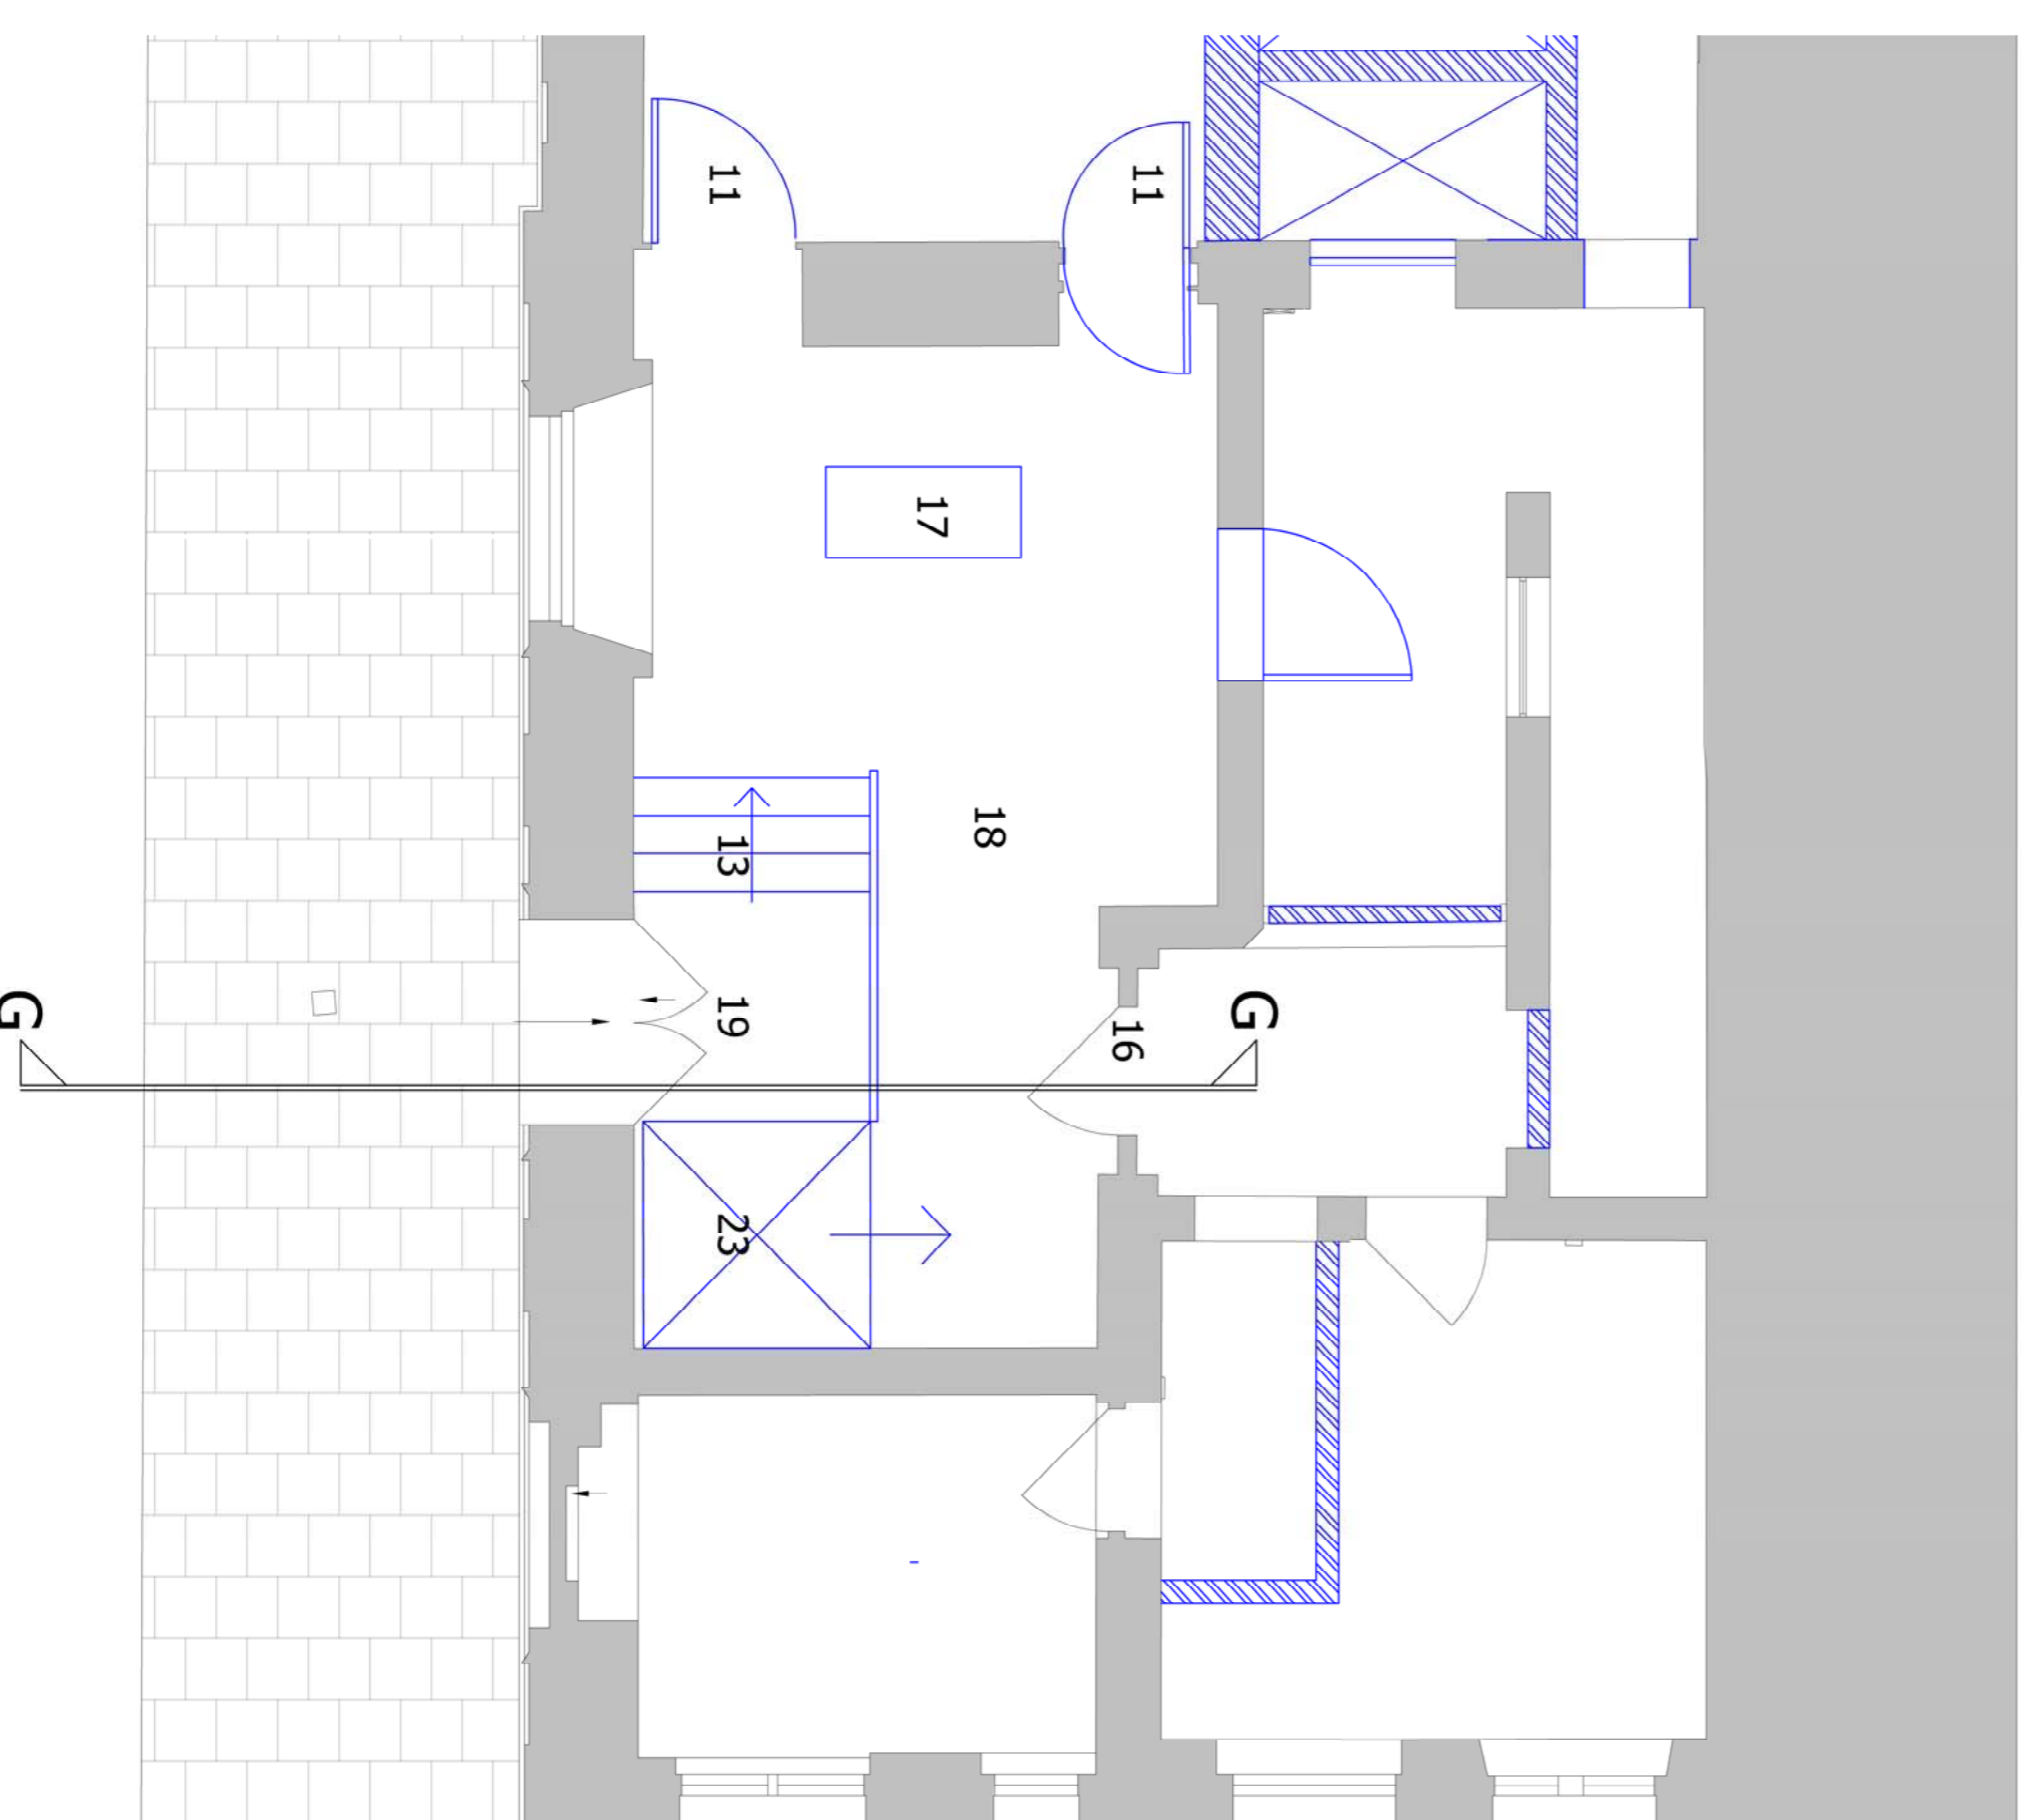

Proposed Plan View G-G 1.100 @ A3

FOR APPROVAL

Osel
architects and
development consultants

PROJECT:
1 Cavendish Square
London, W1G 0DA
CLIENT:

DRAWING:
Existing and Proposed Sections
Section G-G

DRAWING No.:
E17-011 PRS007

SCALE: 1:100 @ A3
DRAWN: RC
CHECKED: WTM

DATE: 15.01.18
DATE: 15.01.18
26 Oldbury Place, London W1U 9PL Tel: (020) 7224 2447 Fax: (020) 7224 2992
Email: info@oselarch.co.uk Web: www.oselarchitects.co.uk
© COPYRIGHT EXISTS IN THE DESIGN AND INFORMATION SHOWN ON THIS DRAWING