


Space Station Shrewsbury

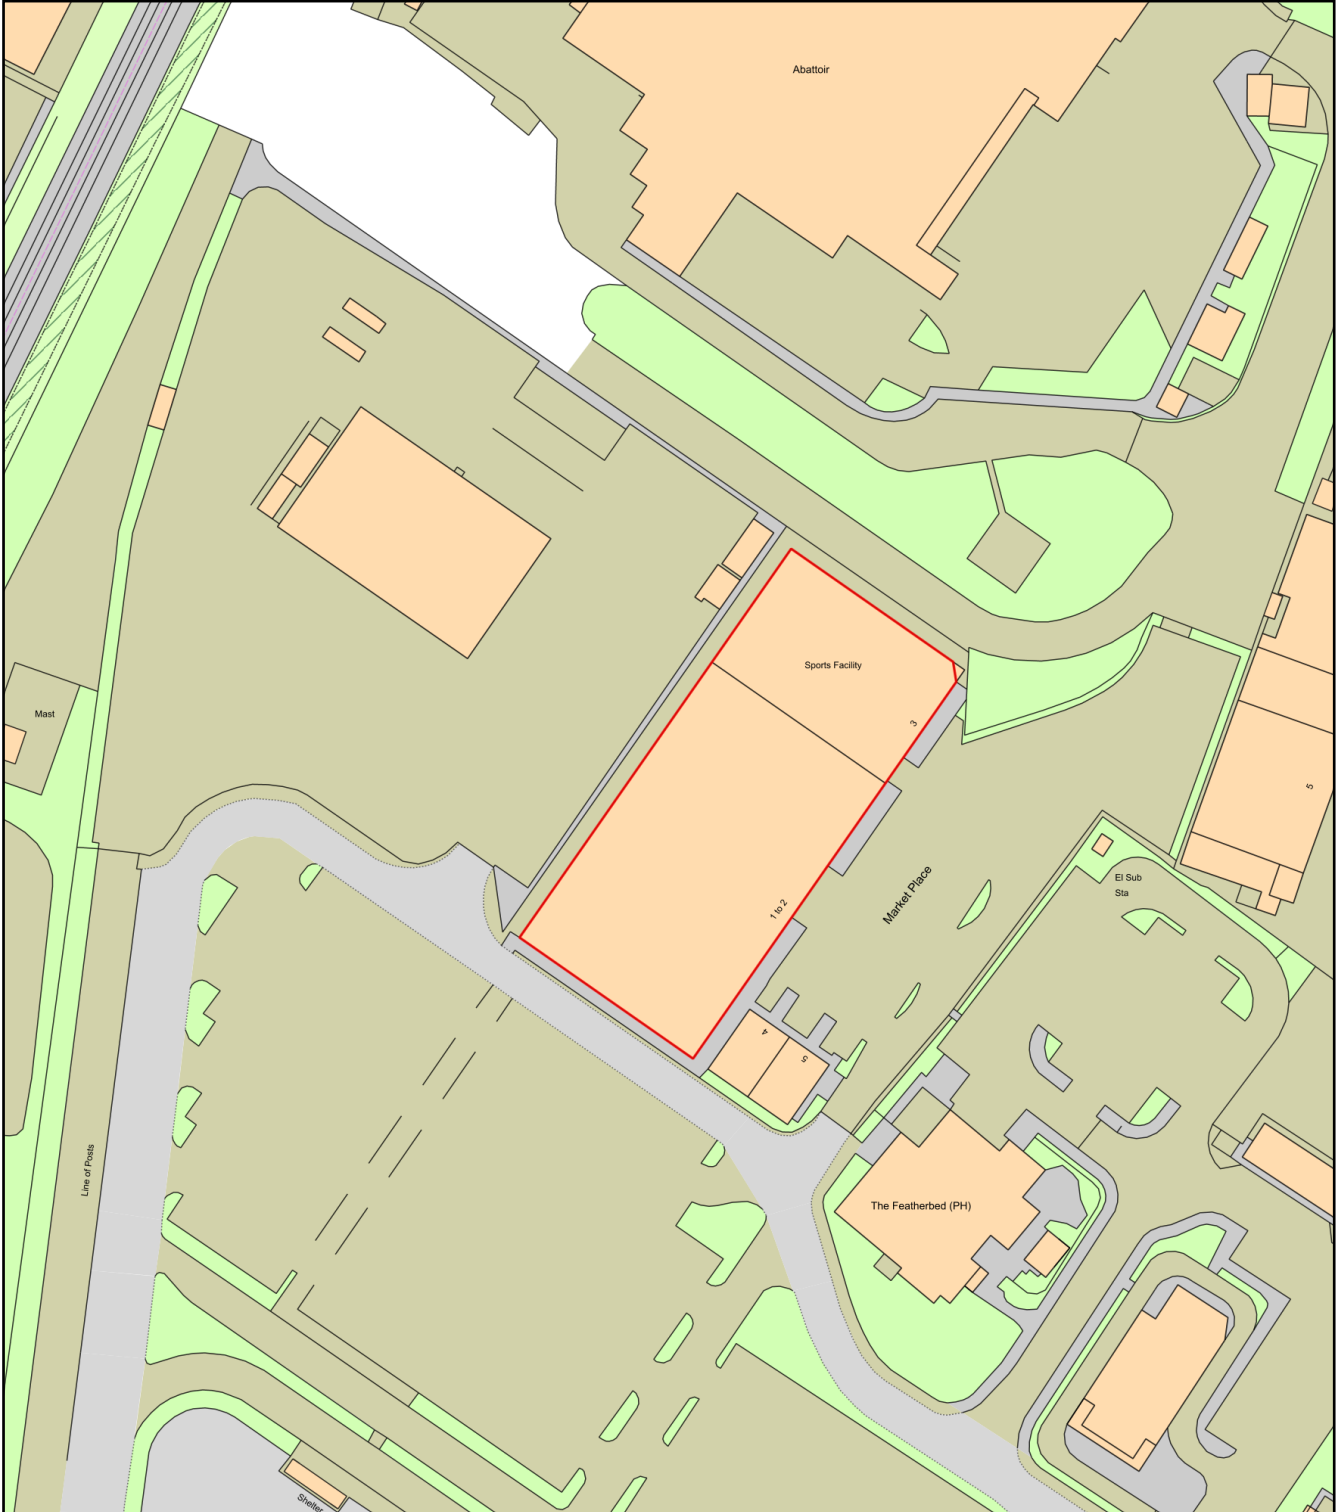

Plan Produced for: **Prestige Signs**

Date Produced: 21 Jun 2021

Plan Reference Number: TQRQM21172114526167

Scale: 1:1250 @ A4